


# SECTION 10, T.5N., R.2W., S.L.B. & M.

TAXING UNIT: 38,41,69,283,370,371,439

IN ROY CITY, WEST HAVEN CITY & WEBER COUNTY

SCALE 1" = 200'

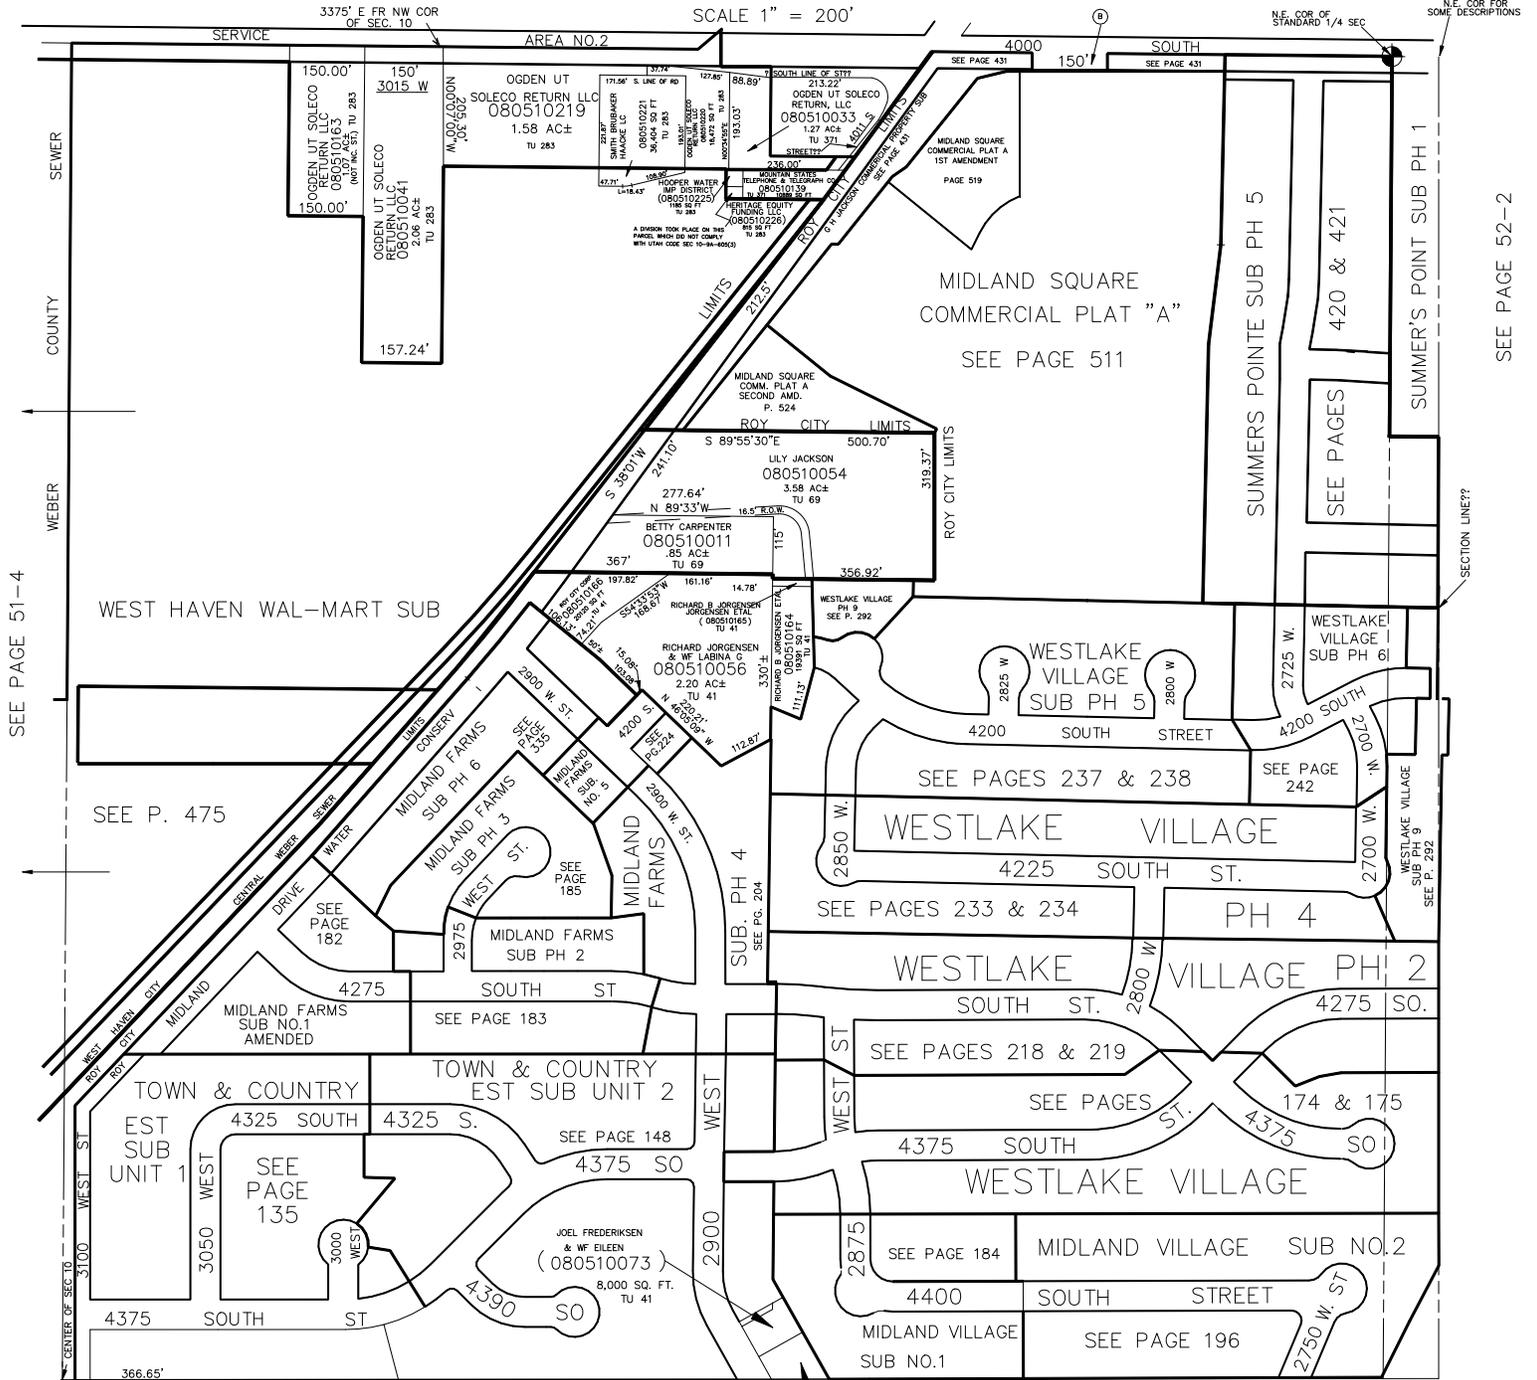

Ⓞ  
 UTAH DEPT OF TRANS  
 080510178  
 8921 SQ FT  
 TU 69

CAREY J SANDERS  
 (080510133)  
 8,000 SQ. FT.  
 TU 41

SEE PAGE 51-4

SEE P. 475

SEE PAGE 135

SEE PAGE 183

SEE PAGE 148

SEE PAGES 233 & 234

SEE PAGES 218 & 219

SEE PAGES 174 & 175

SEE PAGE 184

SEE PAGE 196

SEE PAGES 237 & 238

SEE PAGE 242

SEE PAGES 420 & 421

SECTION LINE?

SEE PAGE 52-2