


NE 1/4
SECTION 10, T.5N., R.2W., S.L.B. & M.

TAXING UNIT: 38,41,69,283,370,371,439

IN ROY CITY, WEST HAVEN CITY & WEBER COUNTY

SCALE 1" = 200'

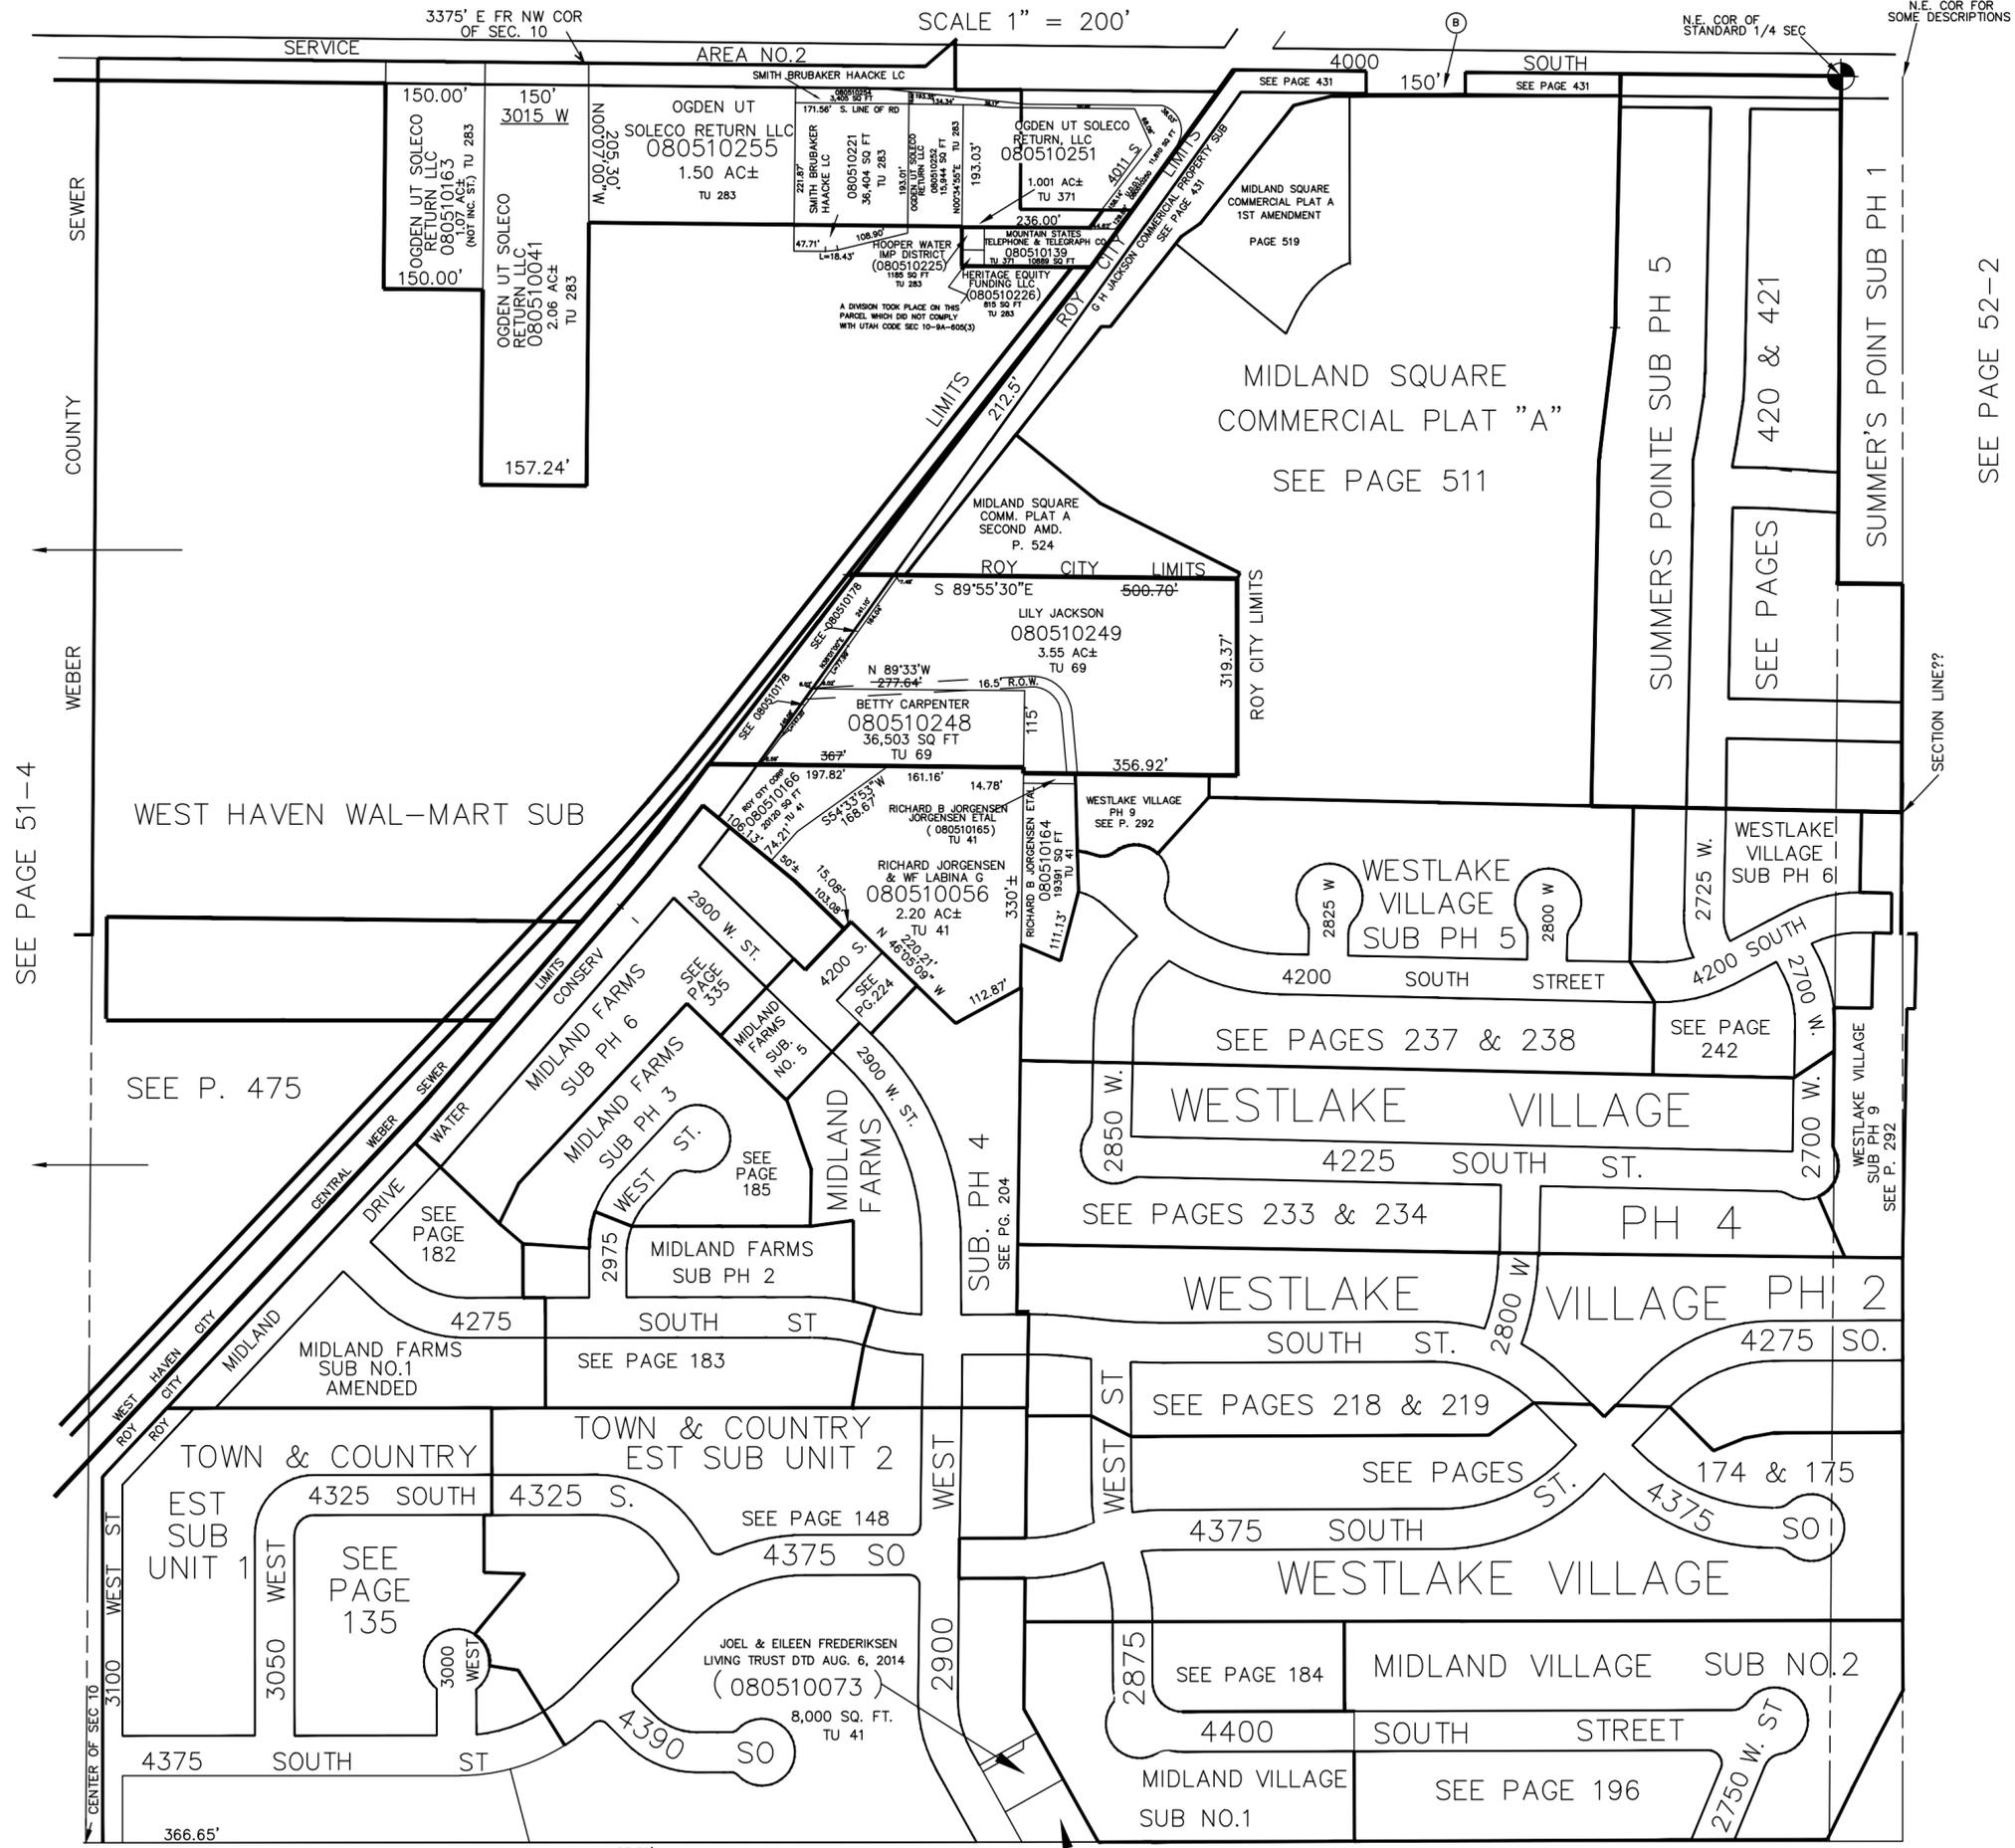

SEE PAGE 52-2

SEE PAGE 51-4

WEST HAVEN WAL-MART SUB

SEE P. 475

MIDLAND FARMS SUB NO.1 AMENDED

TOWN & COUNTRY EST SUB UNIT 1

SEE PAGE 135

TOWN & COUNTRY EST SUB UNIT 2

JOEL & EILEEN FREDERIKSEN LIVING TRUST DTD AUG. 6, 2014 (080510073) 8,000 SQ. FT. TU 41

CAREY J SANDERS (080510133) 8,000 SQ. FT. TU 41

UTAH DEPT OF TRANS 080510178 7,442 SQ FT TU 69