

S.E. 1/4 OF S.W. 1/4
SECTION 11, T.5N., R.2W., S.L.B.&M.

52-1

IN ROY CITY
SCALE 1" = 100'

TAXING UNIT: 41

PREFIX: 08-052

ALSO SEE P. 52-2, 3

SEE LAKESIDE PARK
SUBD. NO. 4, PAGES

125, 126


SEE P. 80

N. 89° 24' W. 772.35'
N. 84° 53' W. 263.94'
(415)

BOARD OF EDUCATION
OF WEBER COUNTY SCHOOL DISTRICT
0053

GARY C.
KASTLER & F.
MAYBIE K.
0046

PARCEL NOS.
0002
0006 TO 0007
0044 TO 0047
0053

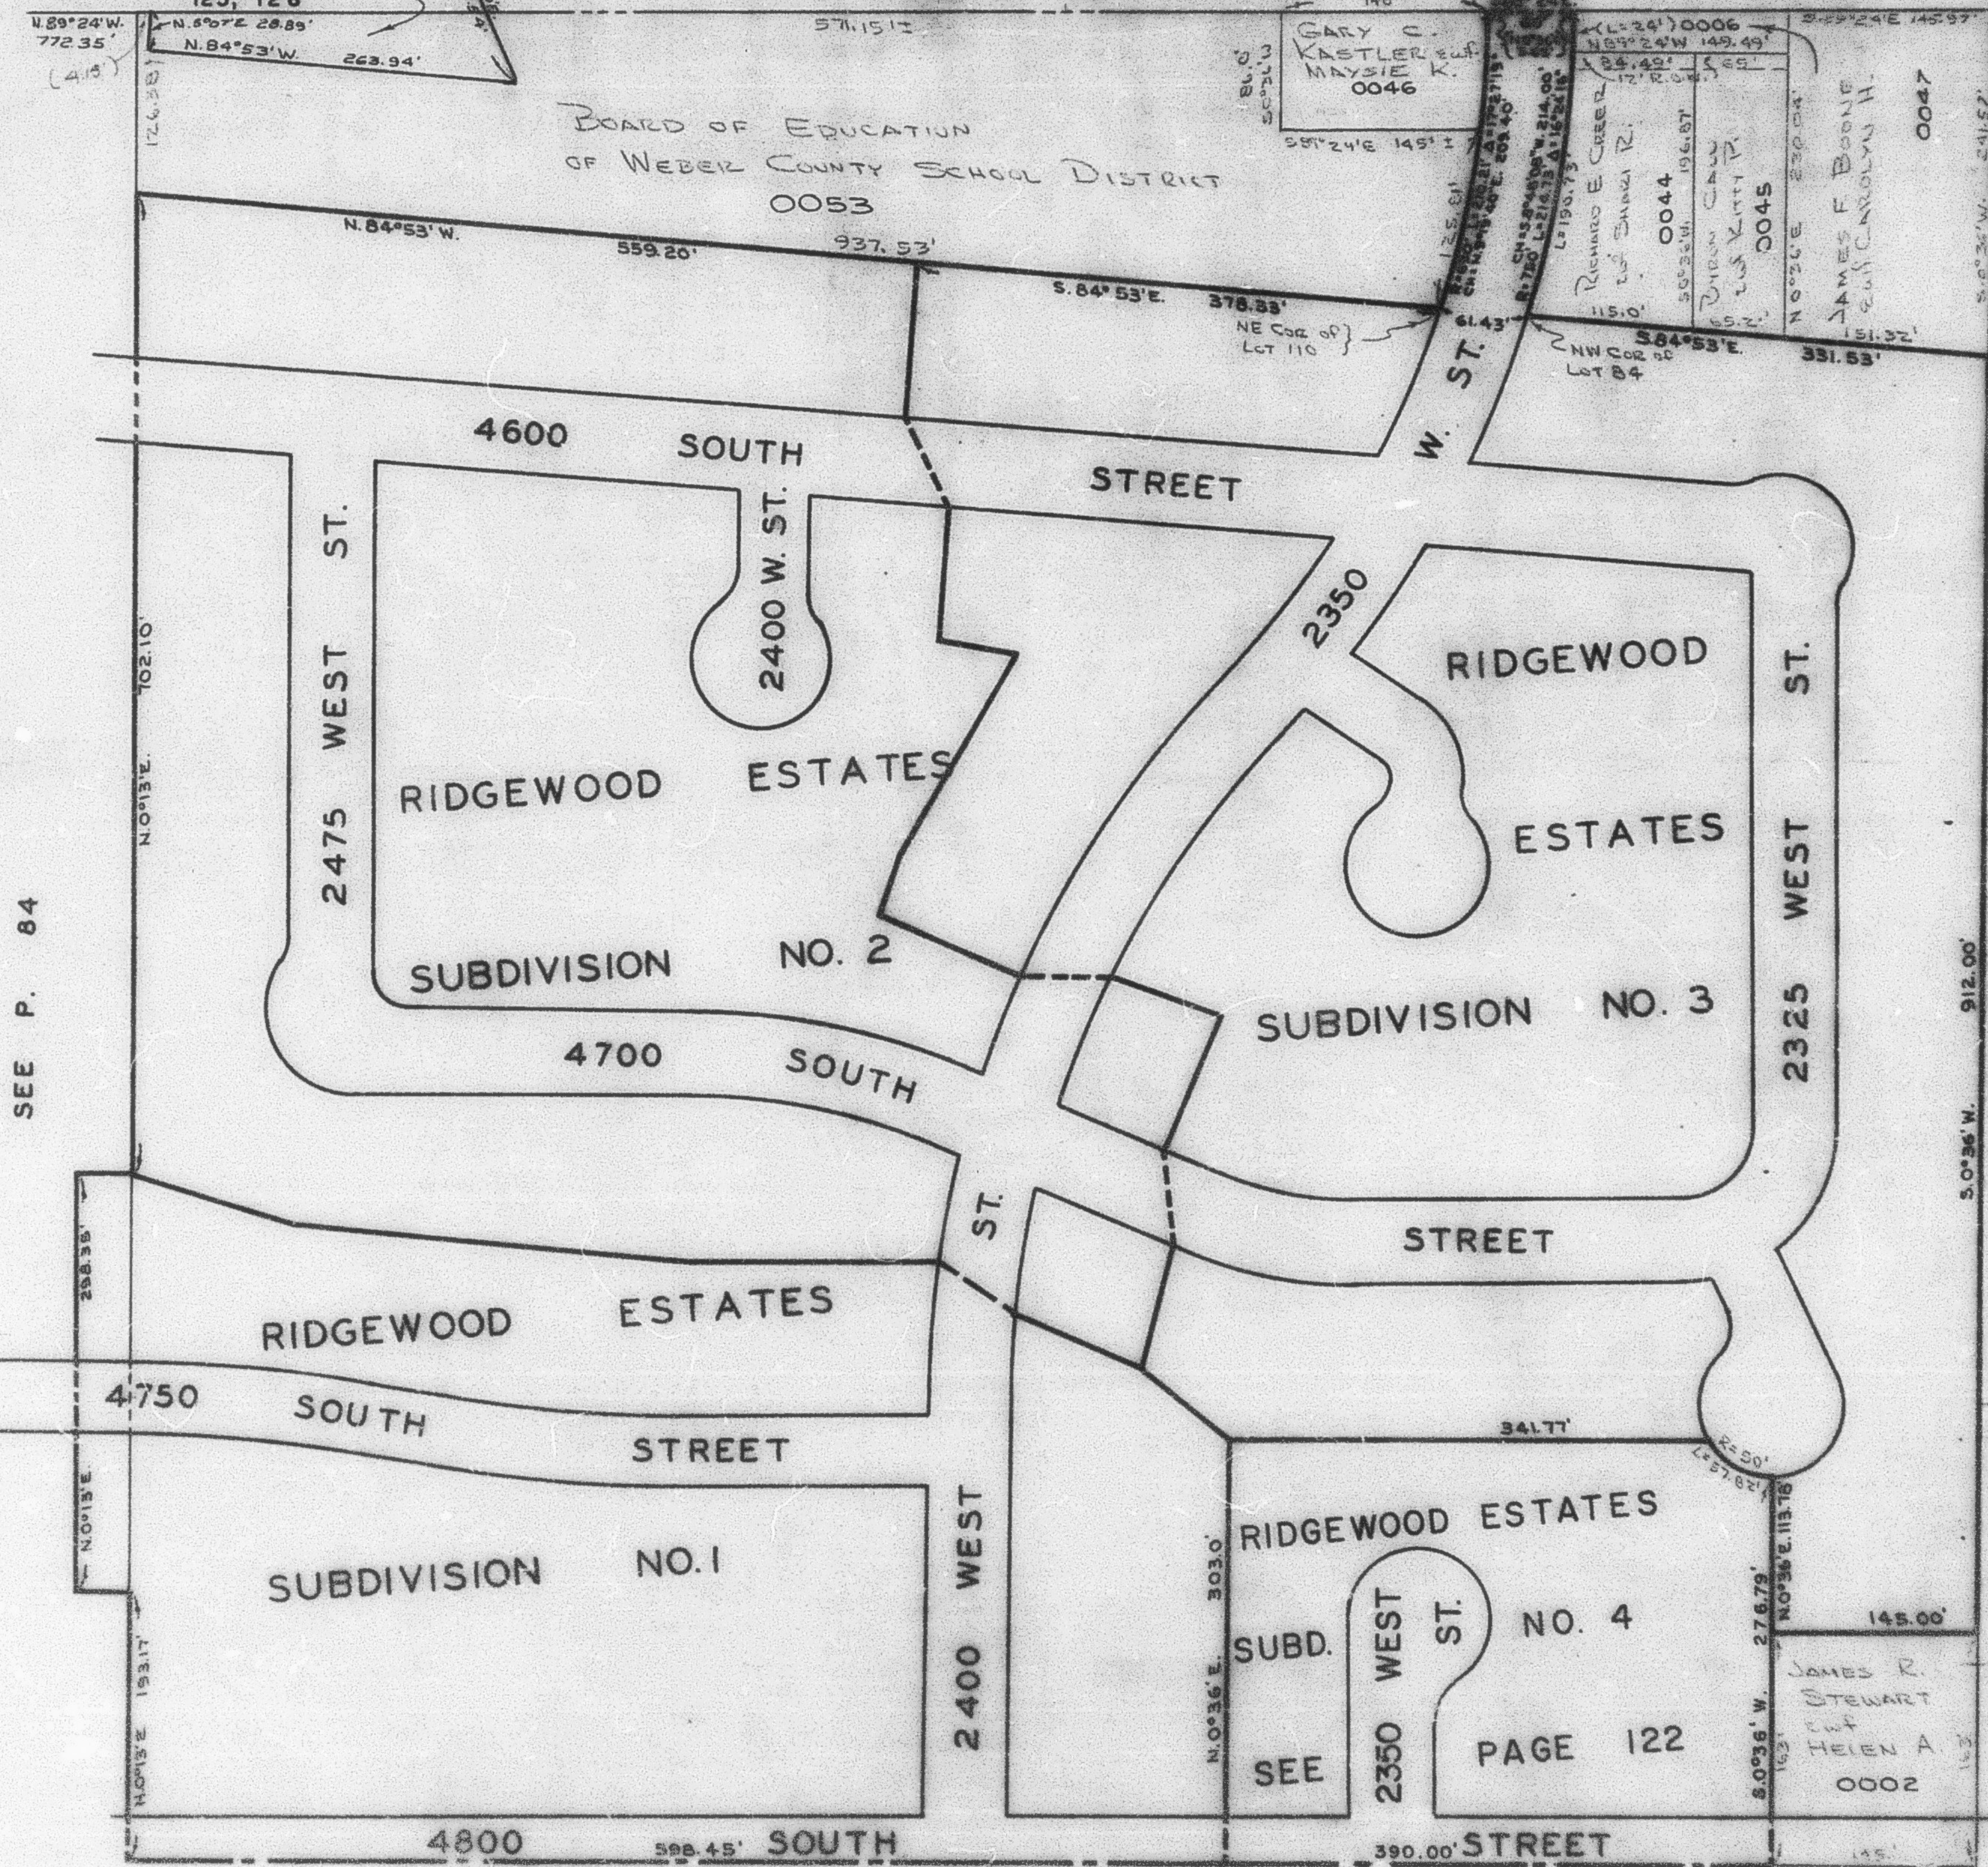

SEE P. 84

SEE P. 73

SEE BOOK 9 PAGE 1