

N.W. 1/4 OF

52-2

SECTION II, T.5N.,R.2W.,S.L.B.&M.

TAXING UNIT: 38,41


IN ROY CITY

PREFIX: 08:052

SCALE 1"=200'

ALSO SEE P 52-3

SEE PAGE 22

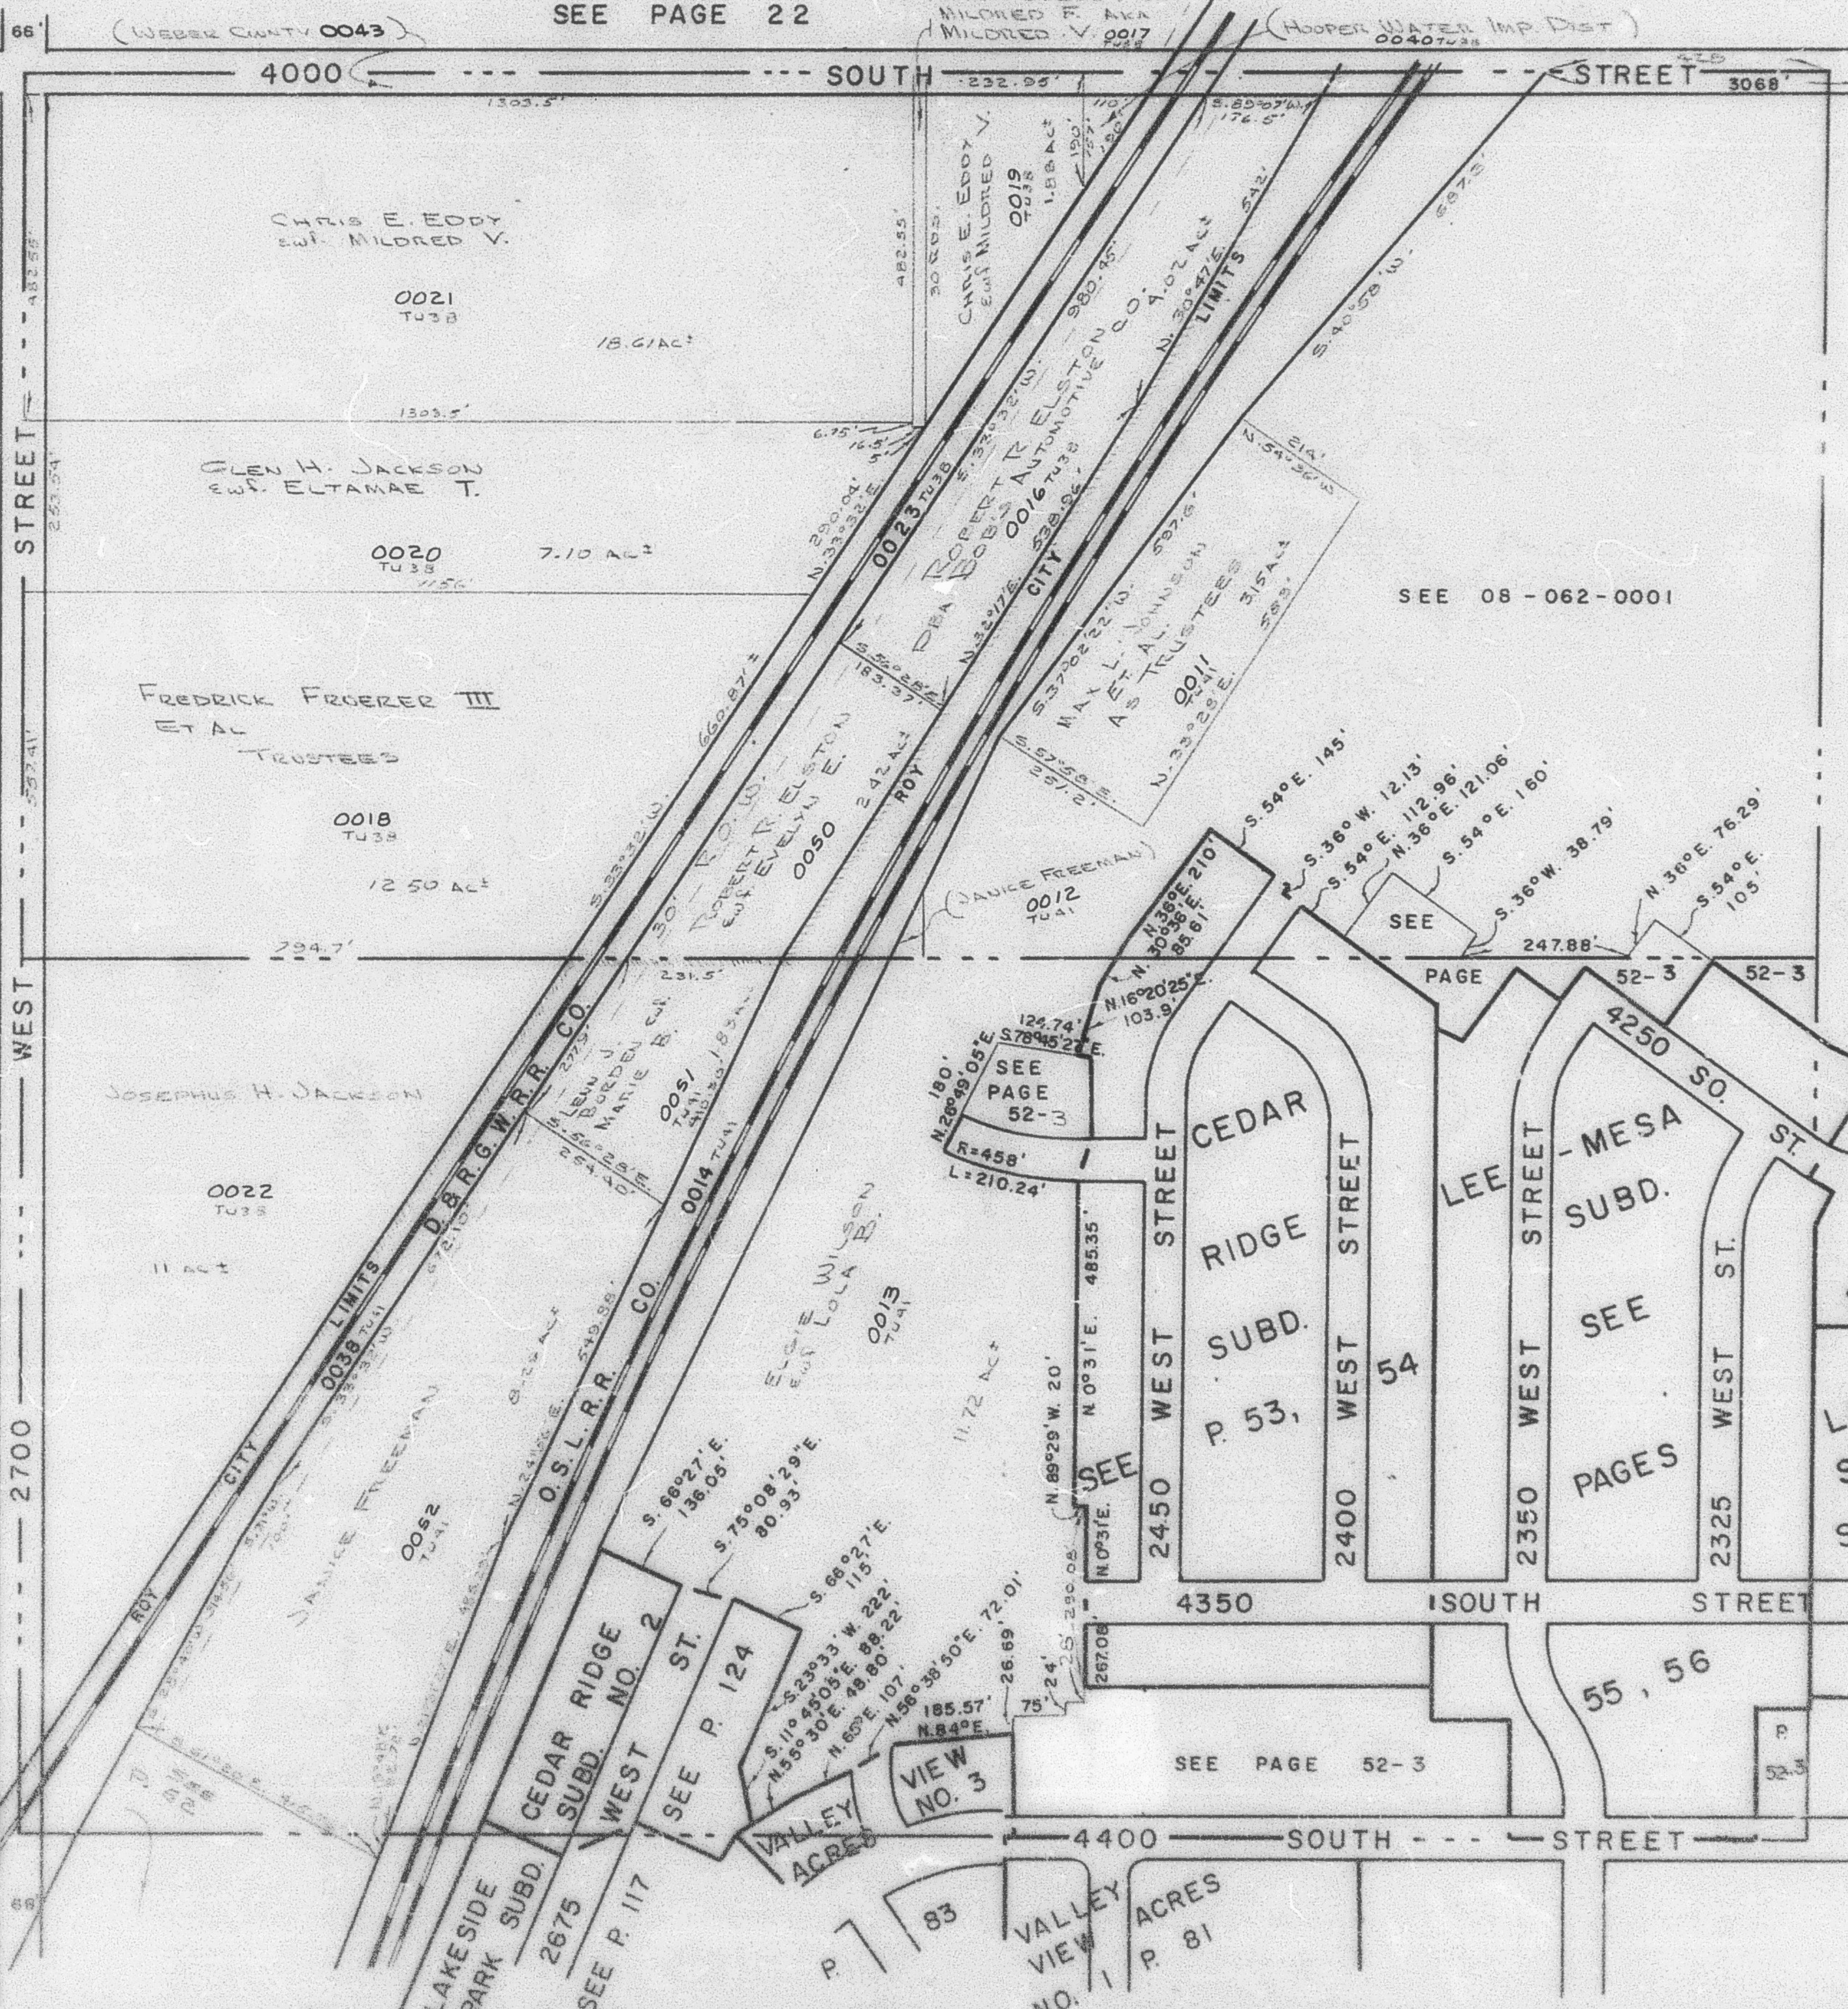

PARCEL NO.
0011 TO 0014
0016 TO 0023
0025, 0043
0050 TO 0052

SEE
PAGE
62

SEE 08-062-0001

PARK LANE
SUBDIVISION
NO. 4
SEE P. 72

LEE-MESA
SUBD. NO. 2
SEE P. 68

SEE
PAGES

CEDAR
RIDGE
SUBD.
P. 53,

SEE PAGE 52-3

SEE P. 67

VIEW
NO. 3

P. 7
83
VALLEY
VIEW
NO. 1
P. 81