

SE. 1/4 OF SW. 1/4
SECTION 11, T.5N.R.2W., S.L.B.&M.

IN ROY CITY

SCALE 1" = 100'


TAXING UNIT: 41

PREFIX: 08-052

ALSO SEE P. 52-2, 3

SEE P. 60


SEE LAKESIDE PARK
SUBD. NO. 4, PAGES
125, 126

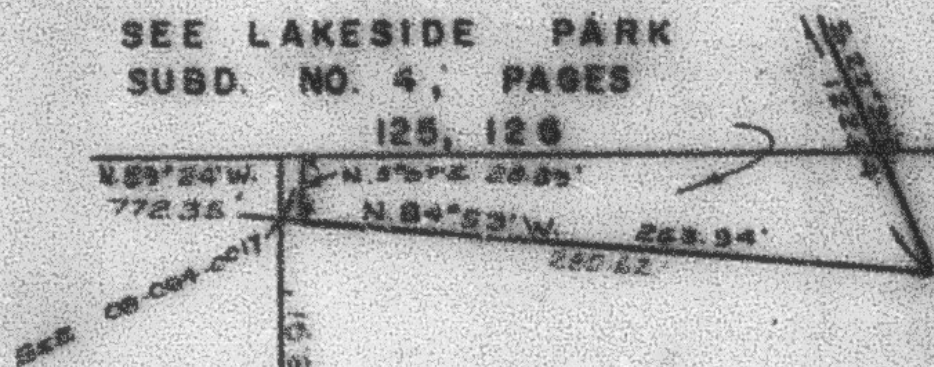

BOARD OF EDUCATION
OF WEBER COUNTY SCHOOL DISTRICT
0053

MARY K.
KAMIGAKI
0046

PARCEL NOS.
0002
0005 to 0007
0044 to 0047
0053
0055

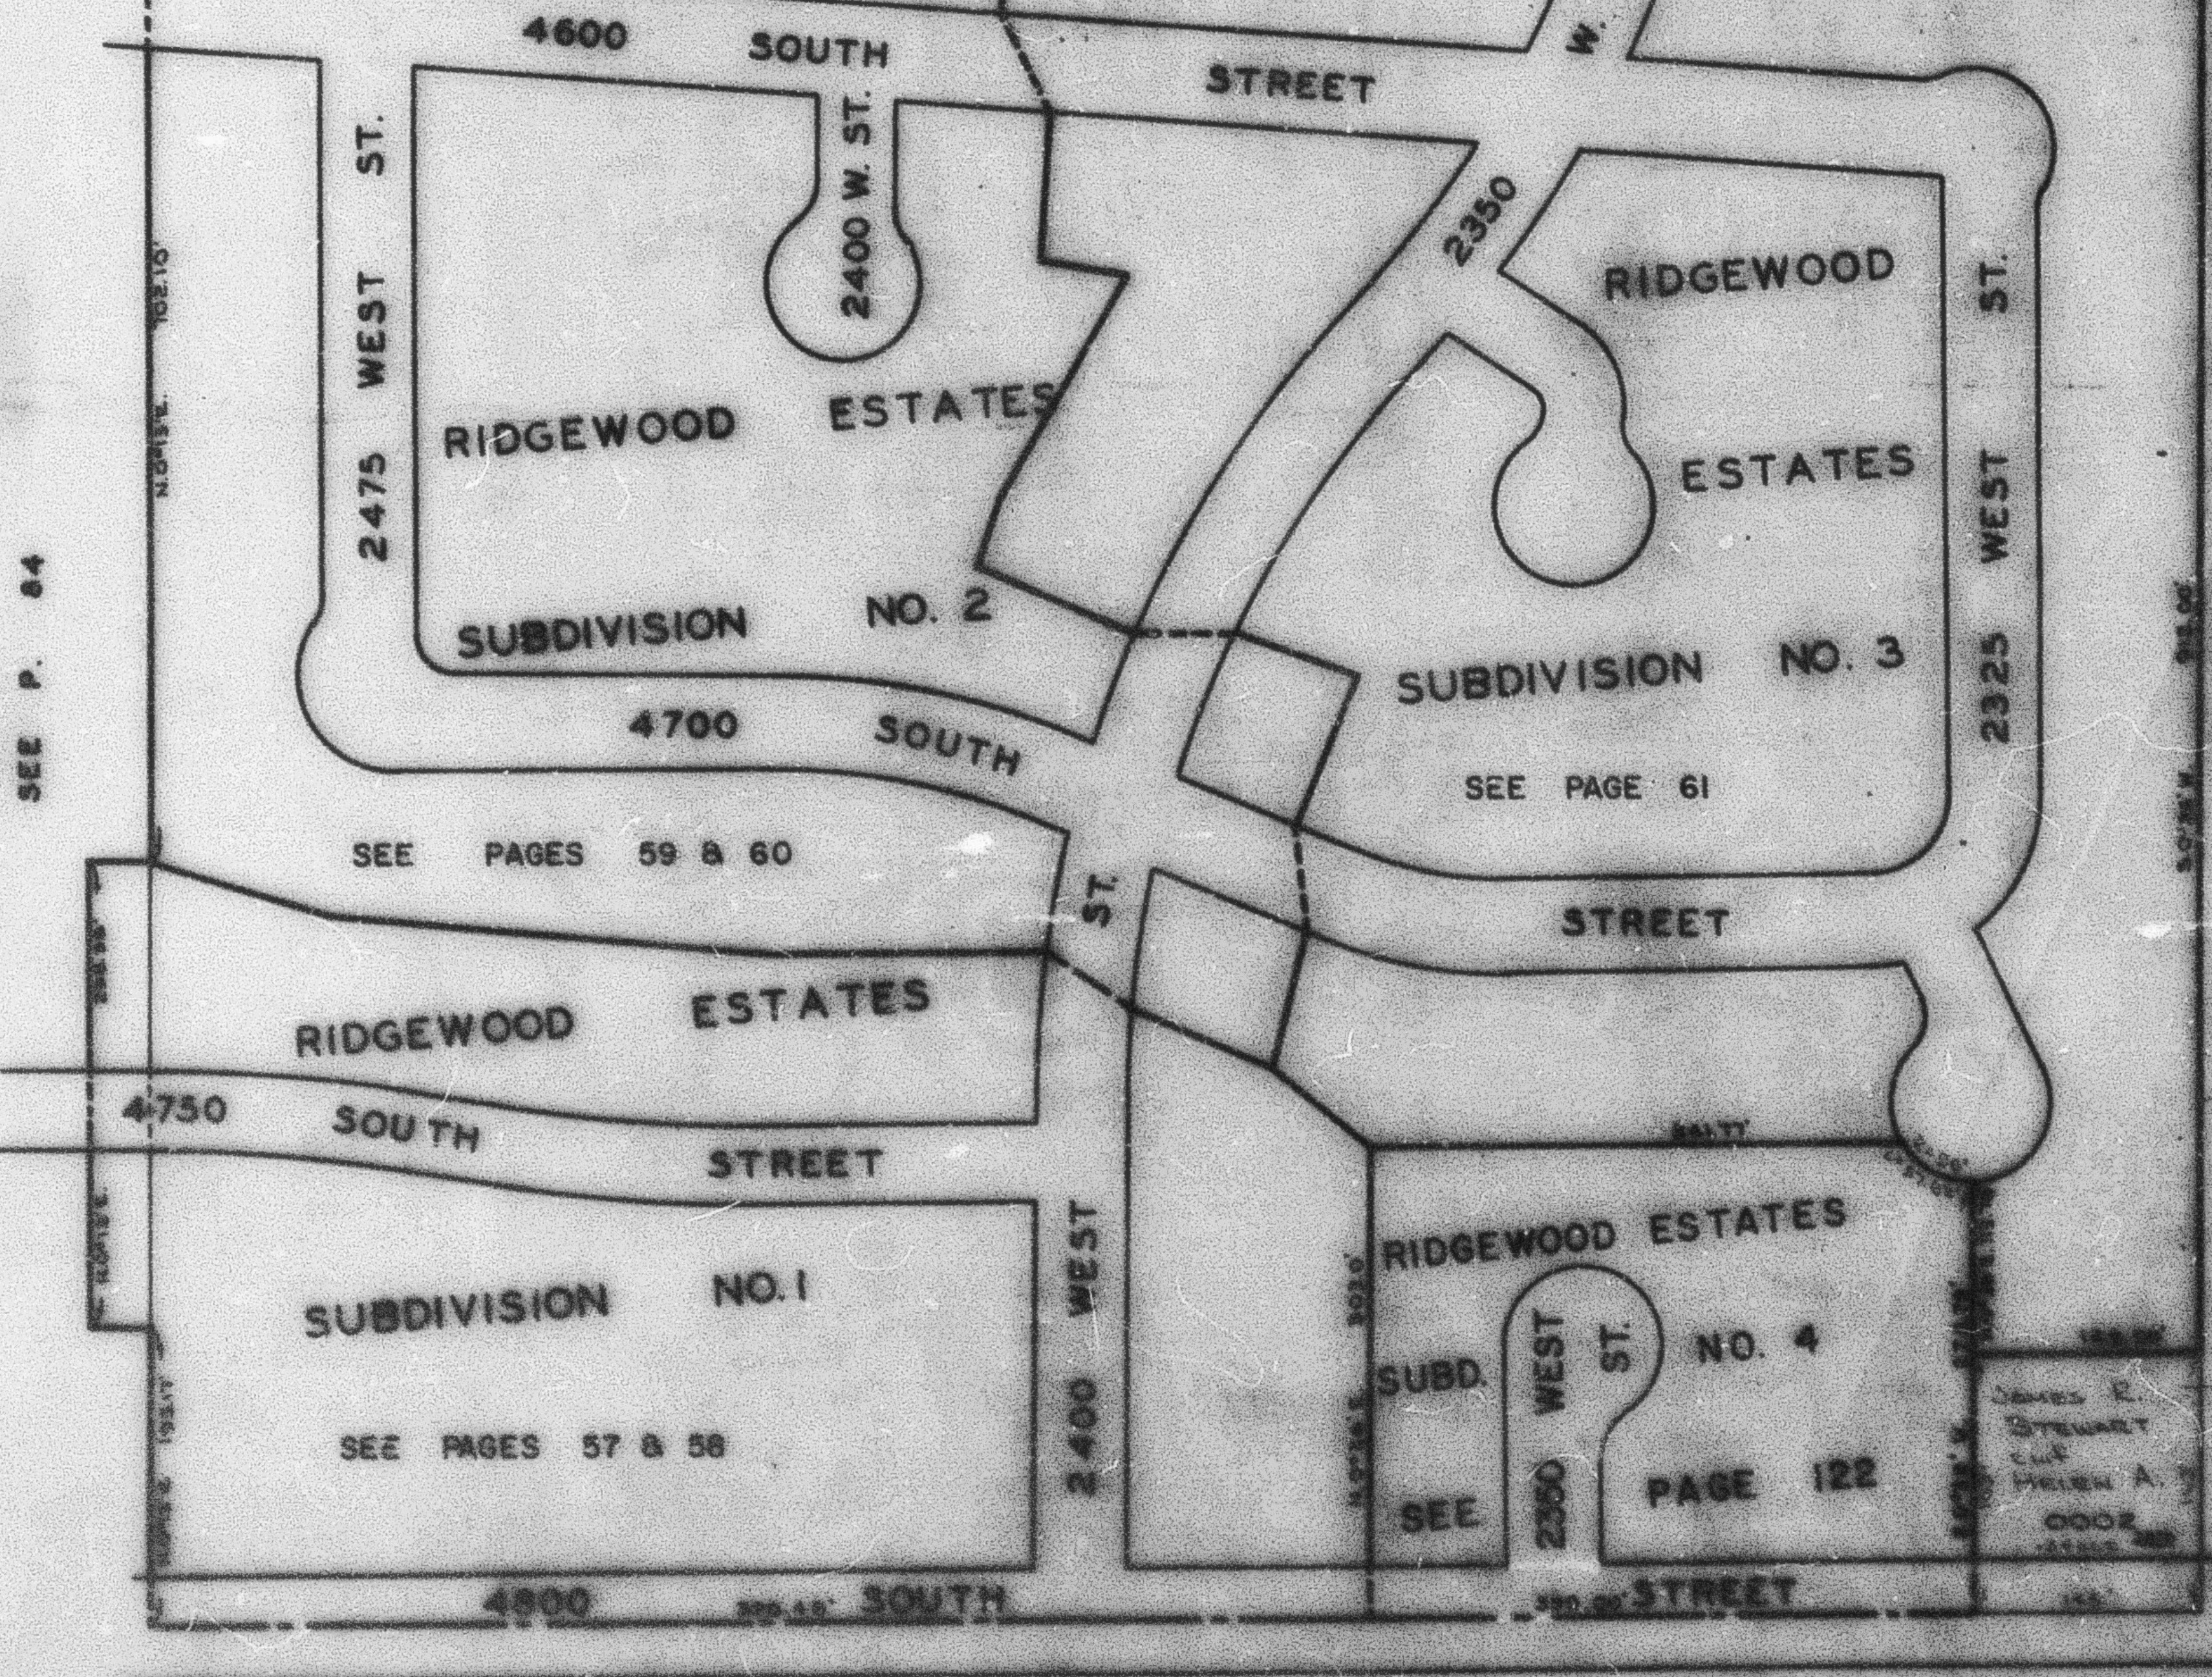

SEE P. 64

SEE PAGES 59 & 60

SEE PAGES 57 & 58

SEE PAGE 61

SEE
PAGE 122

SEE P. 73