

SE 1/4 OF NW 1/4
SECTION 11, T.5., R.2W., S.L.B. & M.

IN ROY CITY

SCALE 1" = 100'

TAXING UNIT: 41

SEE P. 52-2


ROYAL VIEW SUB. NO. 4
SEE P. 250 & 251

KARL DALE LOVERIDGE
& WF JANNA D
080520049

PROJECT
HOLLY H. PEARCE
080520059
120.72'
120.72'
120.72'
120.72'
120.72'
120.72'

PROJECT
KARL DALE LOVERIDGE
& WF JANNA D
080520011
105.23340
120.72'

ROYAL VIEW SUB
NO. 4
SEE P. 250 & 251

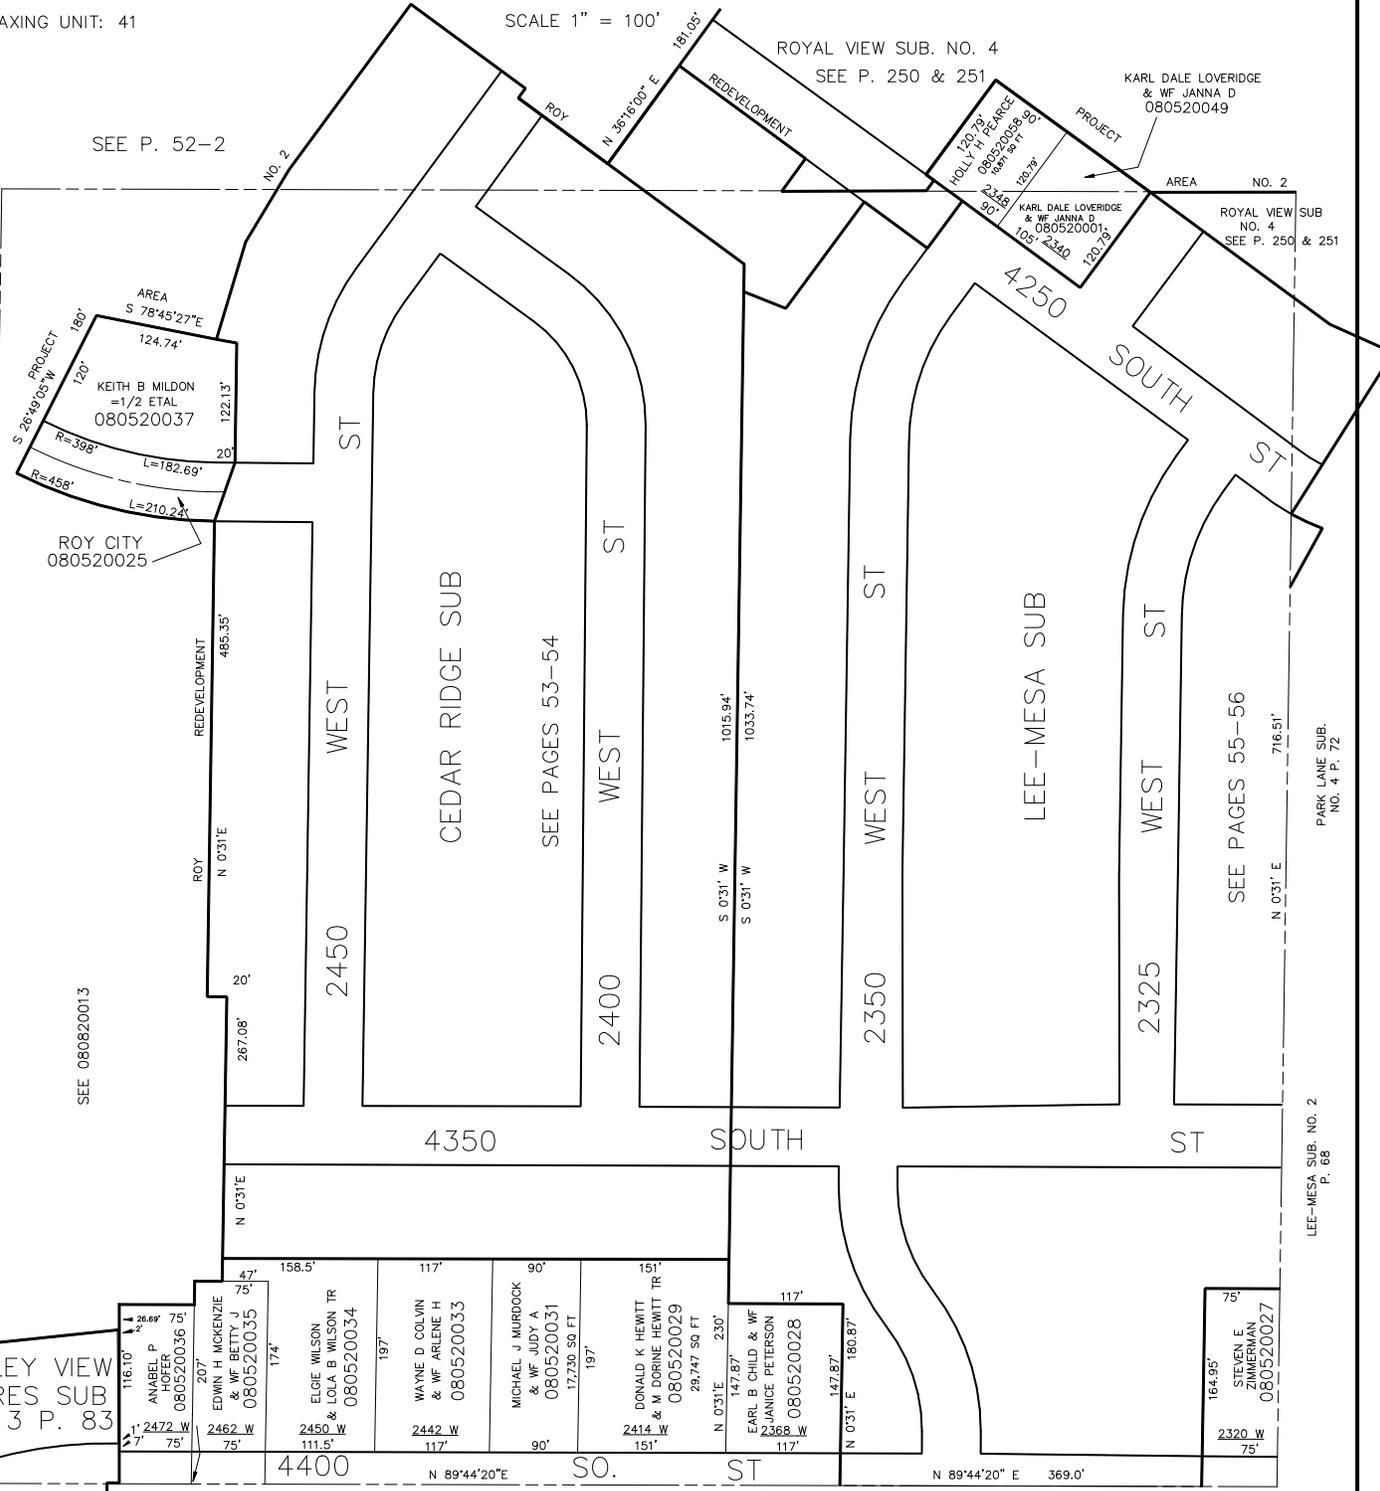

SEE P. 52-2

ROY CITY
080520025

SEE 080820013

SEE PAGES 53-54

SEE PAGES 55-56

PARK LANE SUB.
NO. 4 P. 72

LEE-MESA SUB. NO. 2
P. 66

VALLEY VIEW
ACRES SUB
NO. 3 P. 83