

SW 1/4 OF
SECTION 11, T.5N., R.2W., S.L.B. & M.


IN ROY CITY

SCALE 1" = 200'

TAXING UNIT 41

SEE PAGE 52-2

SEE PAGE 52-2

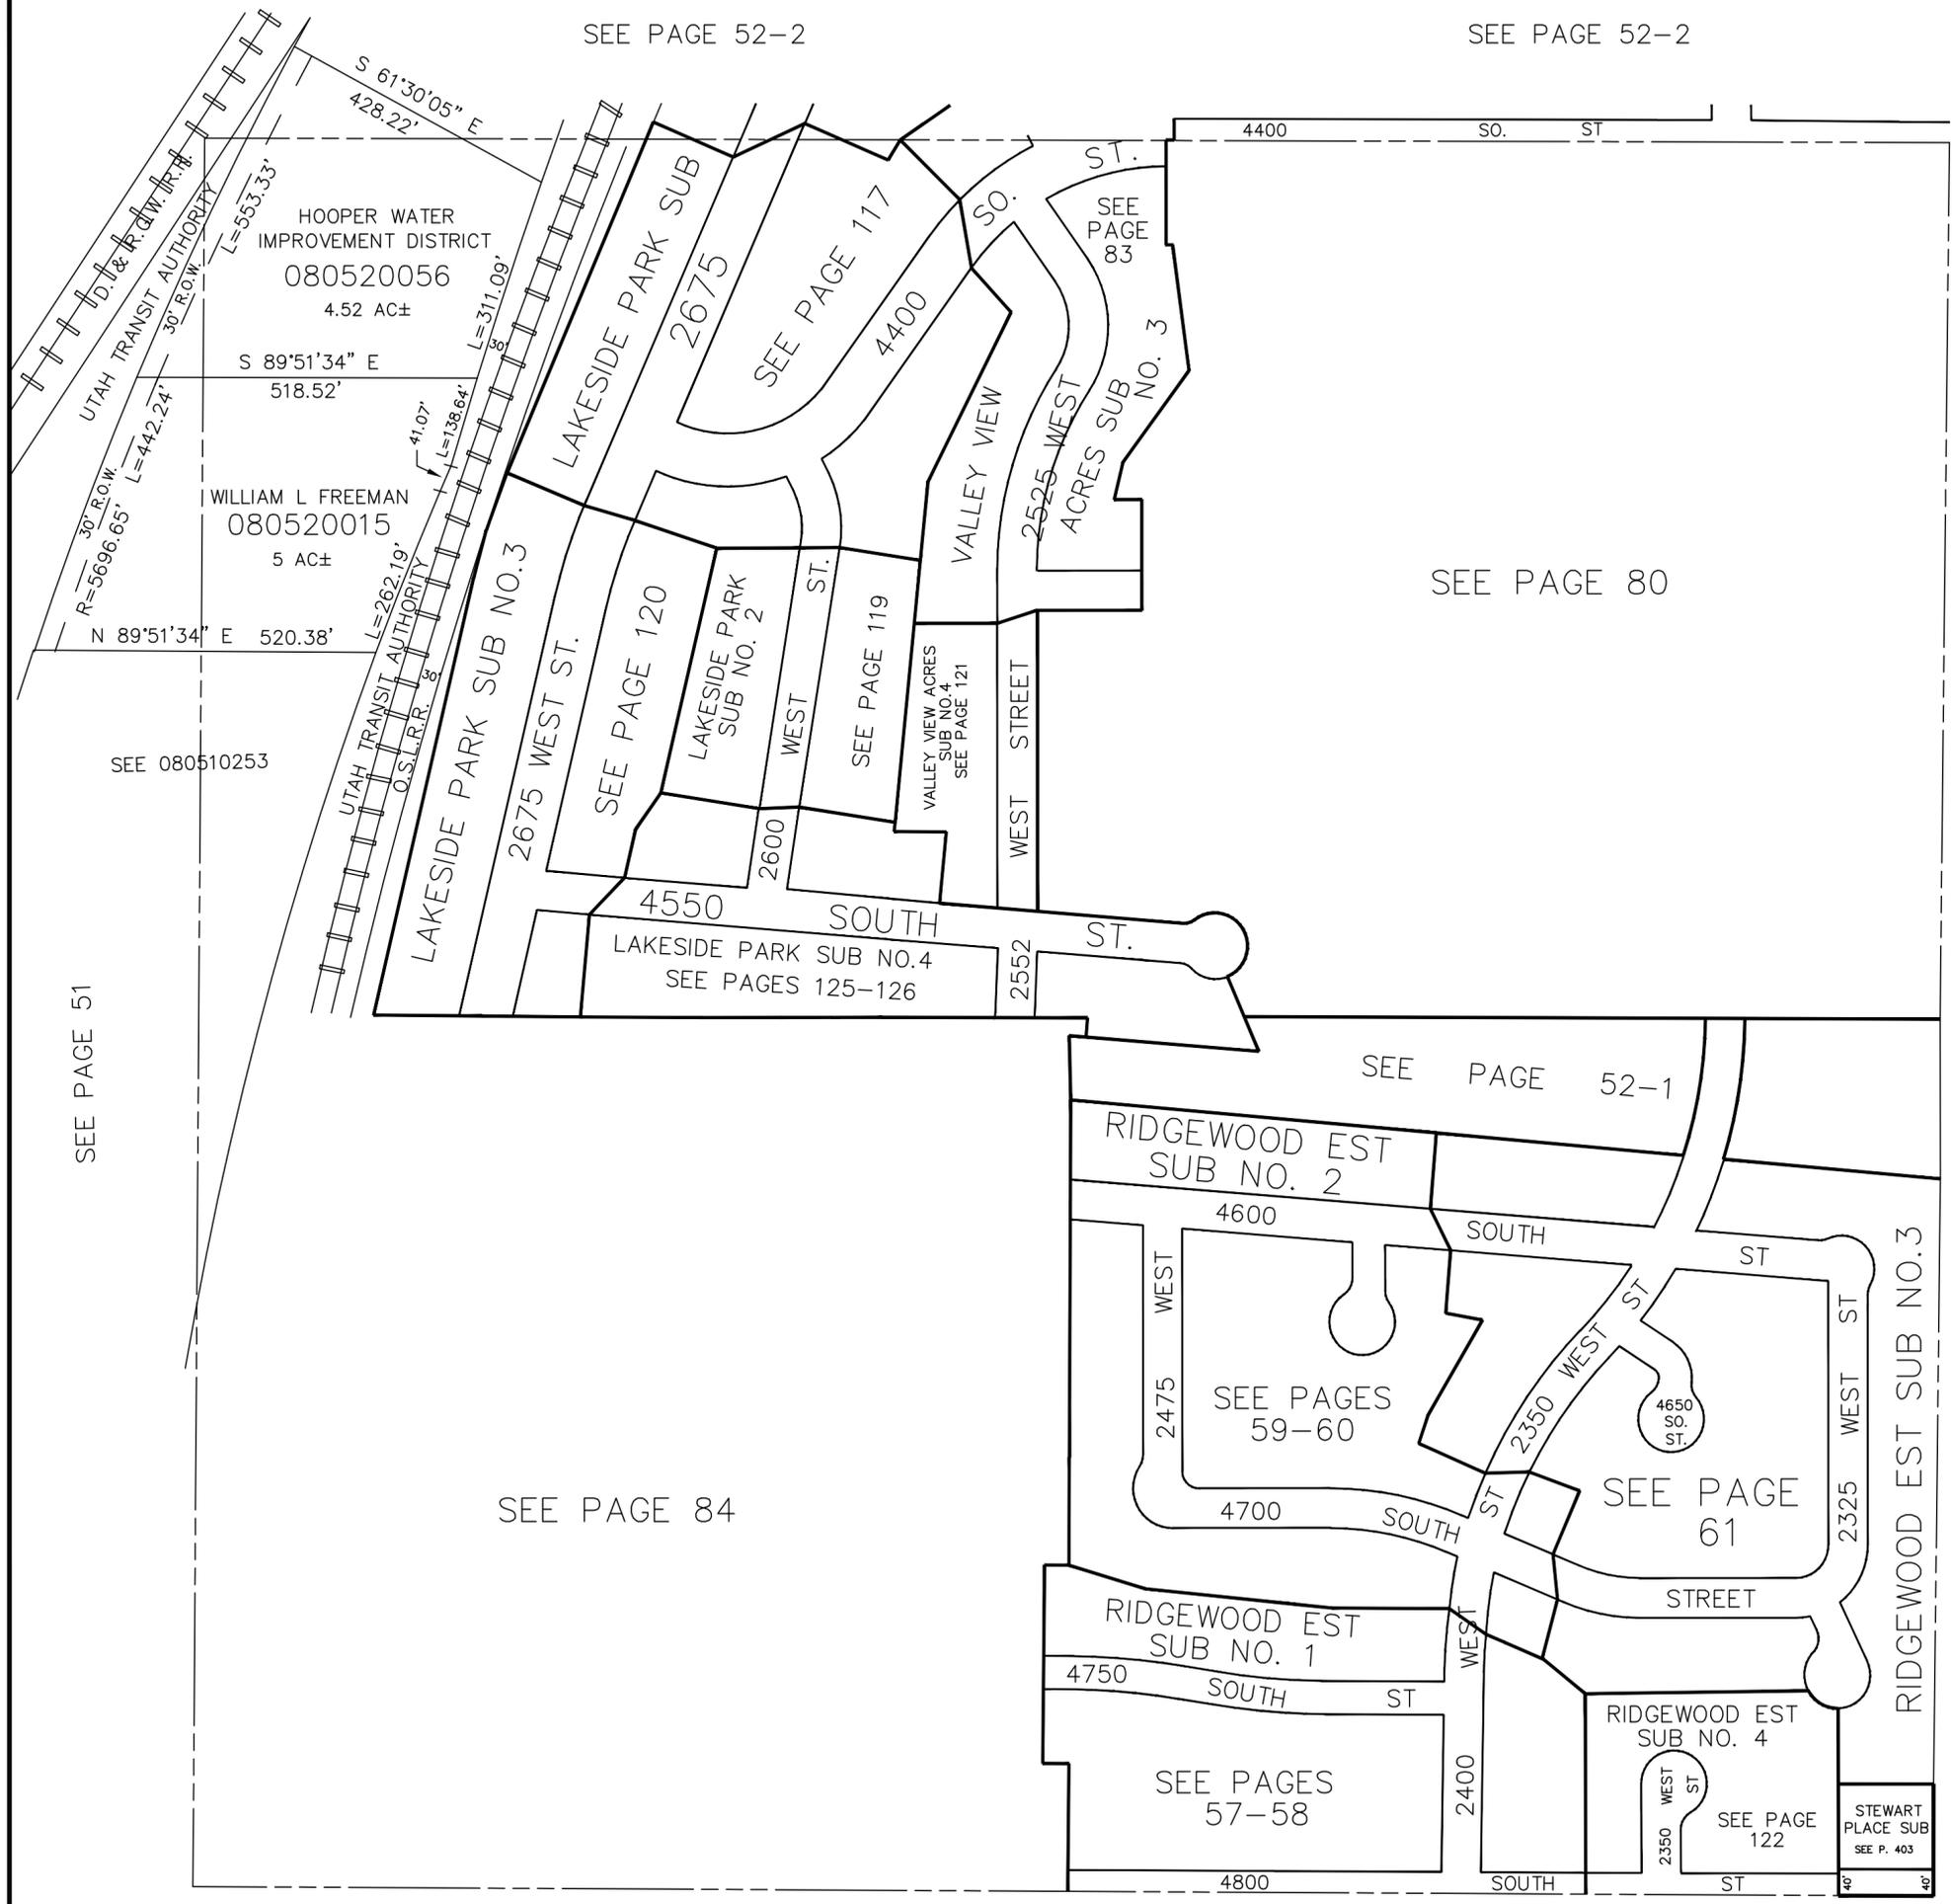

HOOPER WATER
IMPROVEMENT DISTRICT
080520056
4.52 AC±

WILLIAM L FREEMAN
080520015
5 AC±

SEE PAGE 120

SEE PAGE 117

SEE PAGE 119

SEE PAGE 83

SEE PAGE 80

SEE PAGES 125-126

SEE PAGE 52-1

SEE PAGES 59-60

SEE PAGE 61

SEE PAGES 57-58

SEE PAGE 122

SEE P. 403

SEE 080510253

SEE PAGE 51

SEE PAGE 73

SEE PAGE 84