

PART OF THE S.W. 1/4, SEC. 11, T.5N., R.2W., S.L.B. & M.  
RIDGEWOOD ESTATES SUBDIVISION NO. 2  
LOTS 29-36, 59-65


TAXING UNIT: 41

IN ROY CITY

SCALE 1" = 50'

SEE PAGE 60

SEE PAGE 86

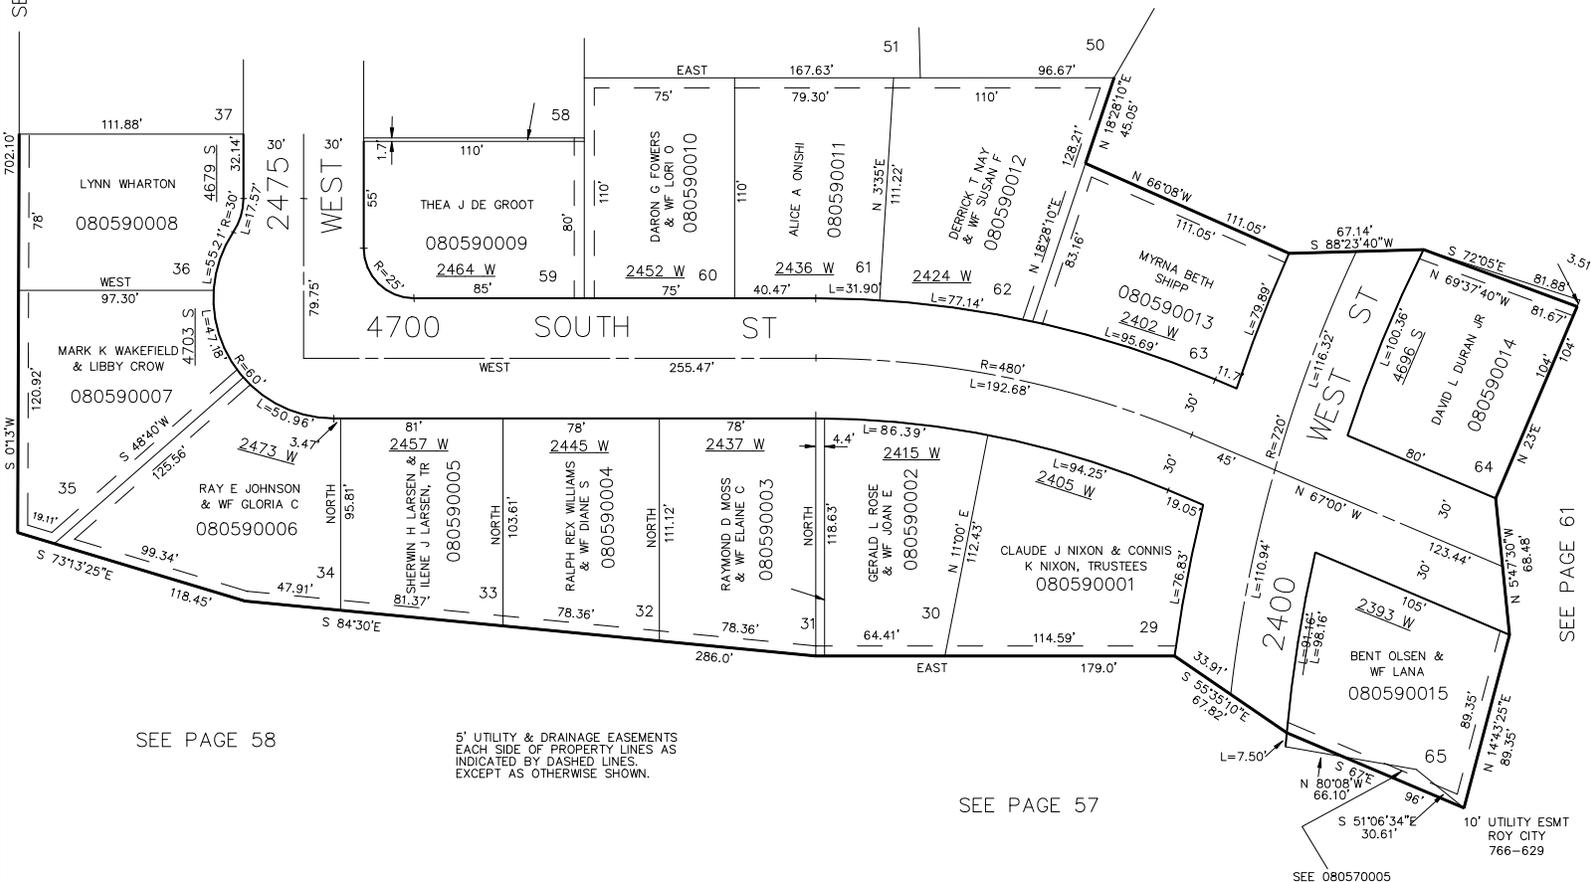

SEE PAGE 58

5' UTILITY & DRAINAGE EASEMENTS  
EACH SIDE OF PROPERTY LINES AS  
INDICATED BY DASHED LINES.  
EXCEPT AS OTHERWISE SHOWN.

SEE PAGE 57

SEE PAGE 61

FOR COMPLETE ENG. DATA  
SEE ORIG. DED. PLAT IN  
BOOK 13 PAGE 45.

SEE 080570005  
10' UTILITY ESMT  
ROY CITY  
766-629