

PART OF THE S.W. 1/4, SEC. 11, T.5N., R.2W., S.L.B. & M.
RIDGEWOOD ESTATES SUBDIVISION NO. 2
LOTS 29-36, 59-65


TAXING UNIT: 41

IN ROY CITY

SCALE 1" = 50'

SEE PAGE 60

SEE PAGE 86

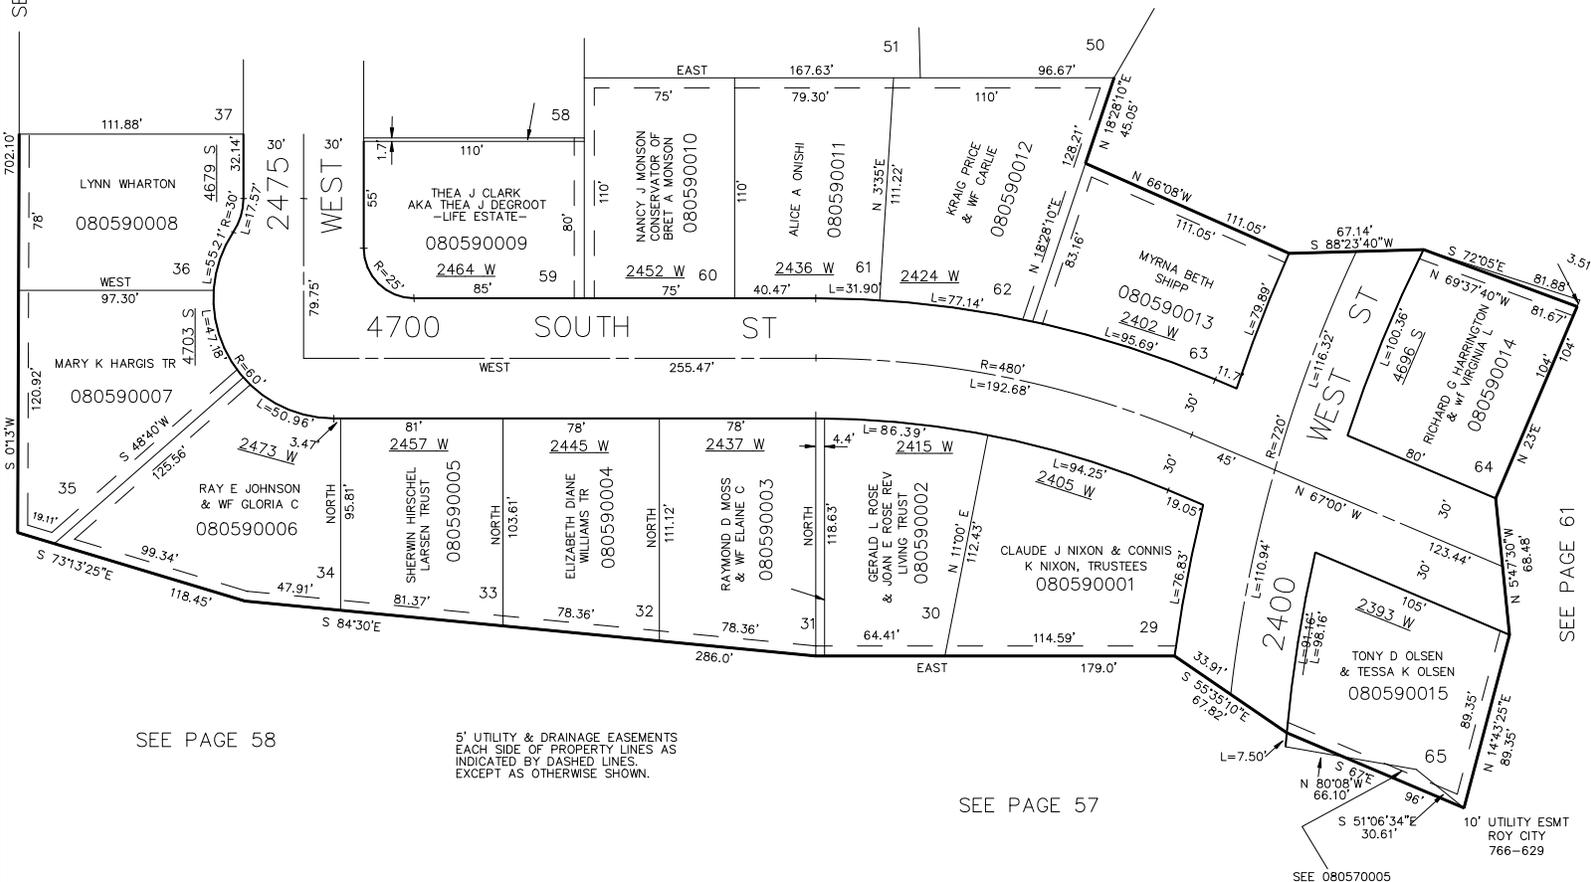

SEE PAGE 58

5' UTILITY & DRAINAGE EASEMENTS EACH SIDE OF PROPERTY LINES AS INDICATED BY DASHED LINES, EXCEPT AS OTHERWISE SHOWN.

SEE PAGE 57

SEE PAGE 61

FOR COMPLETE ENG. DATA SEE ORIG. DED. PLAT IN BOOK 13 PAGE 45.

SEE 080570005

10' UTILITY ESMT ROY CITY 766-629