

PART OF THE S.W. 1/4, SEC. 11, T.5N., R.2W., S.L.B. & M.
 RIDGEWOOD ESTATES SUBDIVISION NO. 2
 LOTS 29-36, 59-65


TAXING UNIT: 41

IN ROY CITY

SCALE 1" = 50'

SEE PAGE 60

SEE PAGE 86

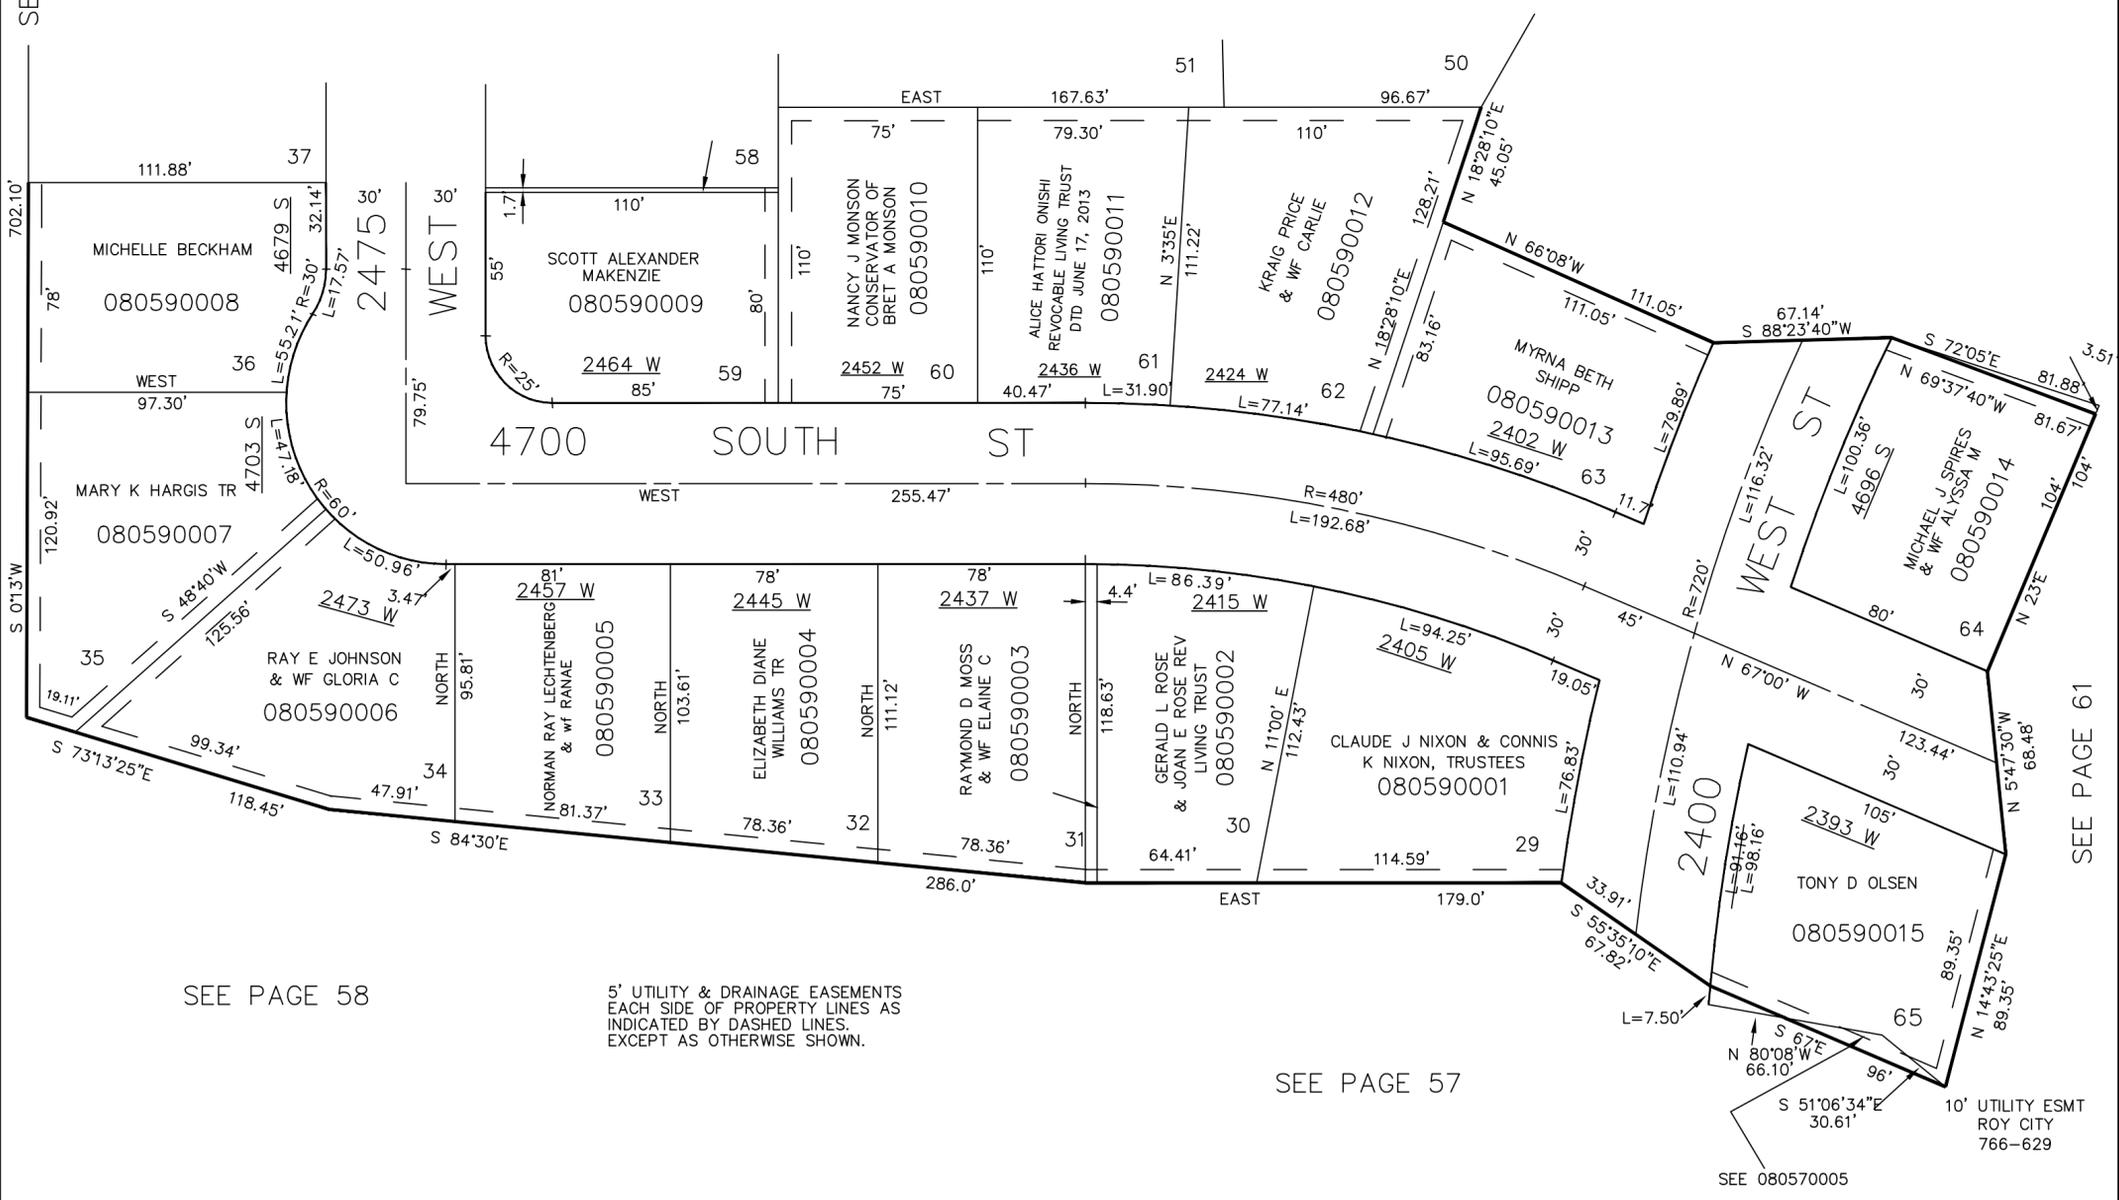

SEE PAGE 58

5' UTILITY & DRAINAGE EASEMENTS
 EACH SIDE OF PROPERTY LINES AS
 INDICATED BY DASHED LINES,
 EXCEPT AS OTHERWISE SHOWN.

SEE PAGE 57

SEE PAGE 61

FOR COMPLETE ENG. DATA
 SEE ORIG. DED. PLAT IN
 BOOK 13 PAGE 45.

10' UTILITY ESMT
 ROY CITY
 766-629
 SEE 080570005