


PART OF THE S.W. 1/4, SEC. 11, T.5N., R.2W., S.L.B. & M.  
 RIDGEWOOD ESTATES SUBDIVISION NO. 2  
 LOTS 29-36, 59-65

TAXING UNIT: 41

IN ROY CITY  
 SCALE 1" = 50'

SEE PAGE 60

SEE PAGE 86

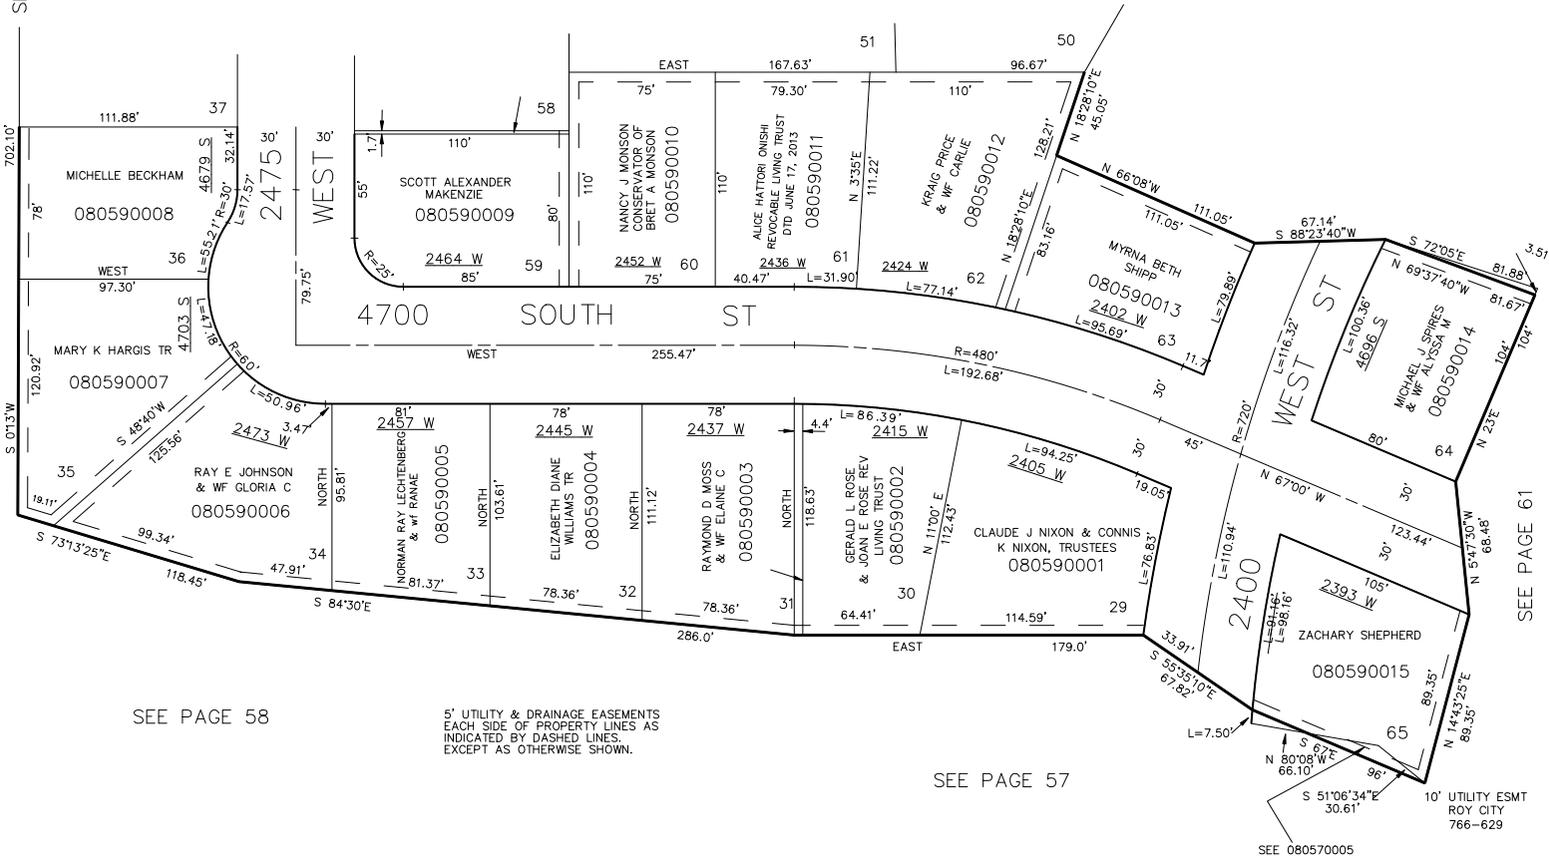

SEE PAGE 58

5' UTILITY & DRAINAGE EASEMENTS  
 EACH SIDE OF PROPERTY LINES AS  
 INDICATED BY DASHED LINES  
 EXCEPT AS OTHERWISE SHOWN.

SEE PAGE 57

SEE PAGE 61

FOR COMPLETE ENG. DATA  
 SEE ORIG. DED. PLAT IN  
 BOOK 15 PAGE 45.

SEE 080570005  
 10' UTILITY ESMT  
 ROY CITY  
 766-629