

PART OF S.W. 1/4 SEC. 11, T.5N., R.2W., S.L.B.&M.
RIDGEWOOD ESTATES SUBDIVISION NO.2

60

PREFIX 08-060

TAXING UNIT: 41

LOTS 37 TO 56


ROY CITY

SCALE 1" = 50'

ROY WATER CONSERVANCY SUBDISTRICT

EXCEPT WHERE OTHERWISE SHOWN,
 ALL LOTS ARE OWNED BY
 ANDERSON LUMBER CO.

NOTE: UTILITY EASEMENT 5' FEET ON
 EACH SIDE OF PROP. LINE AS SHOWN BY
 DASHED LINES.

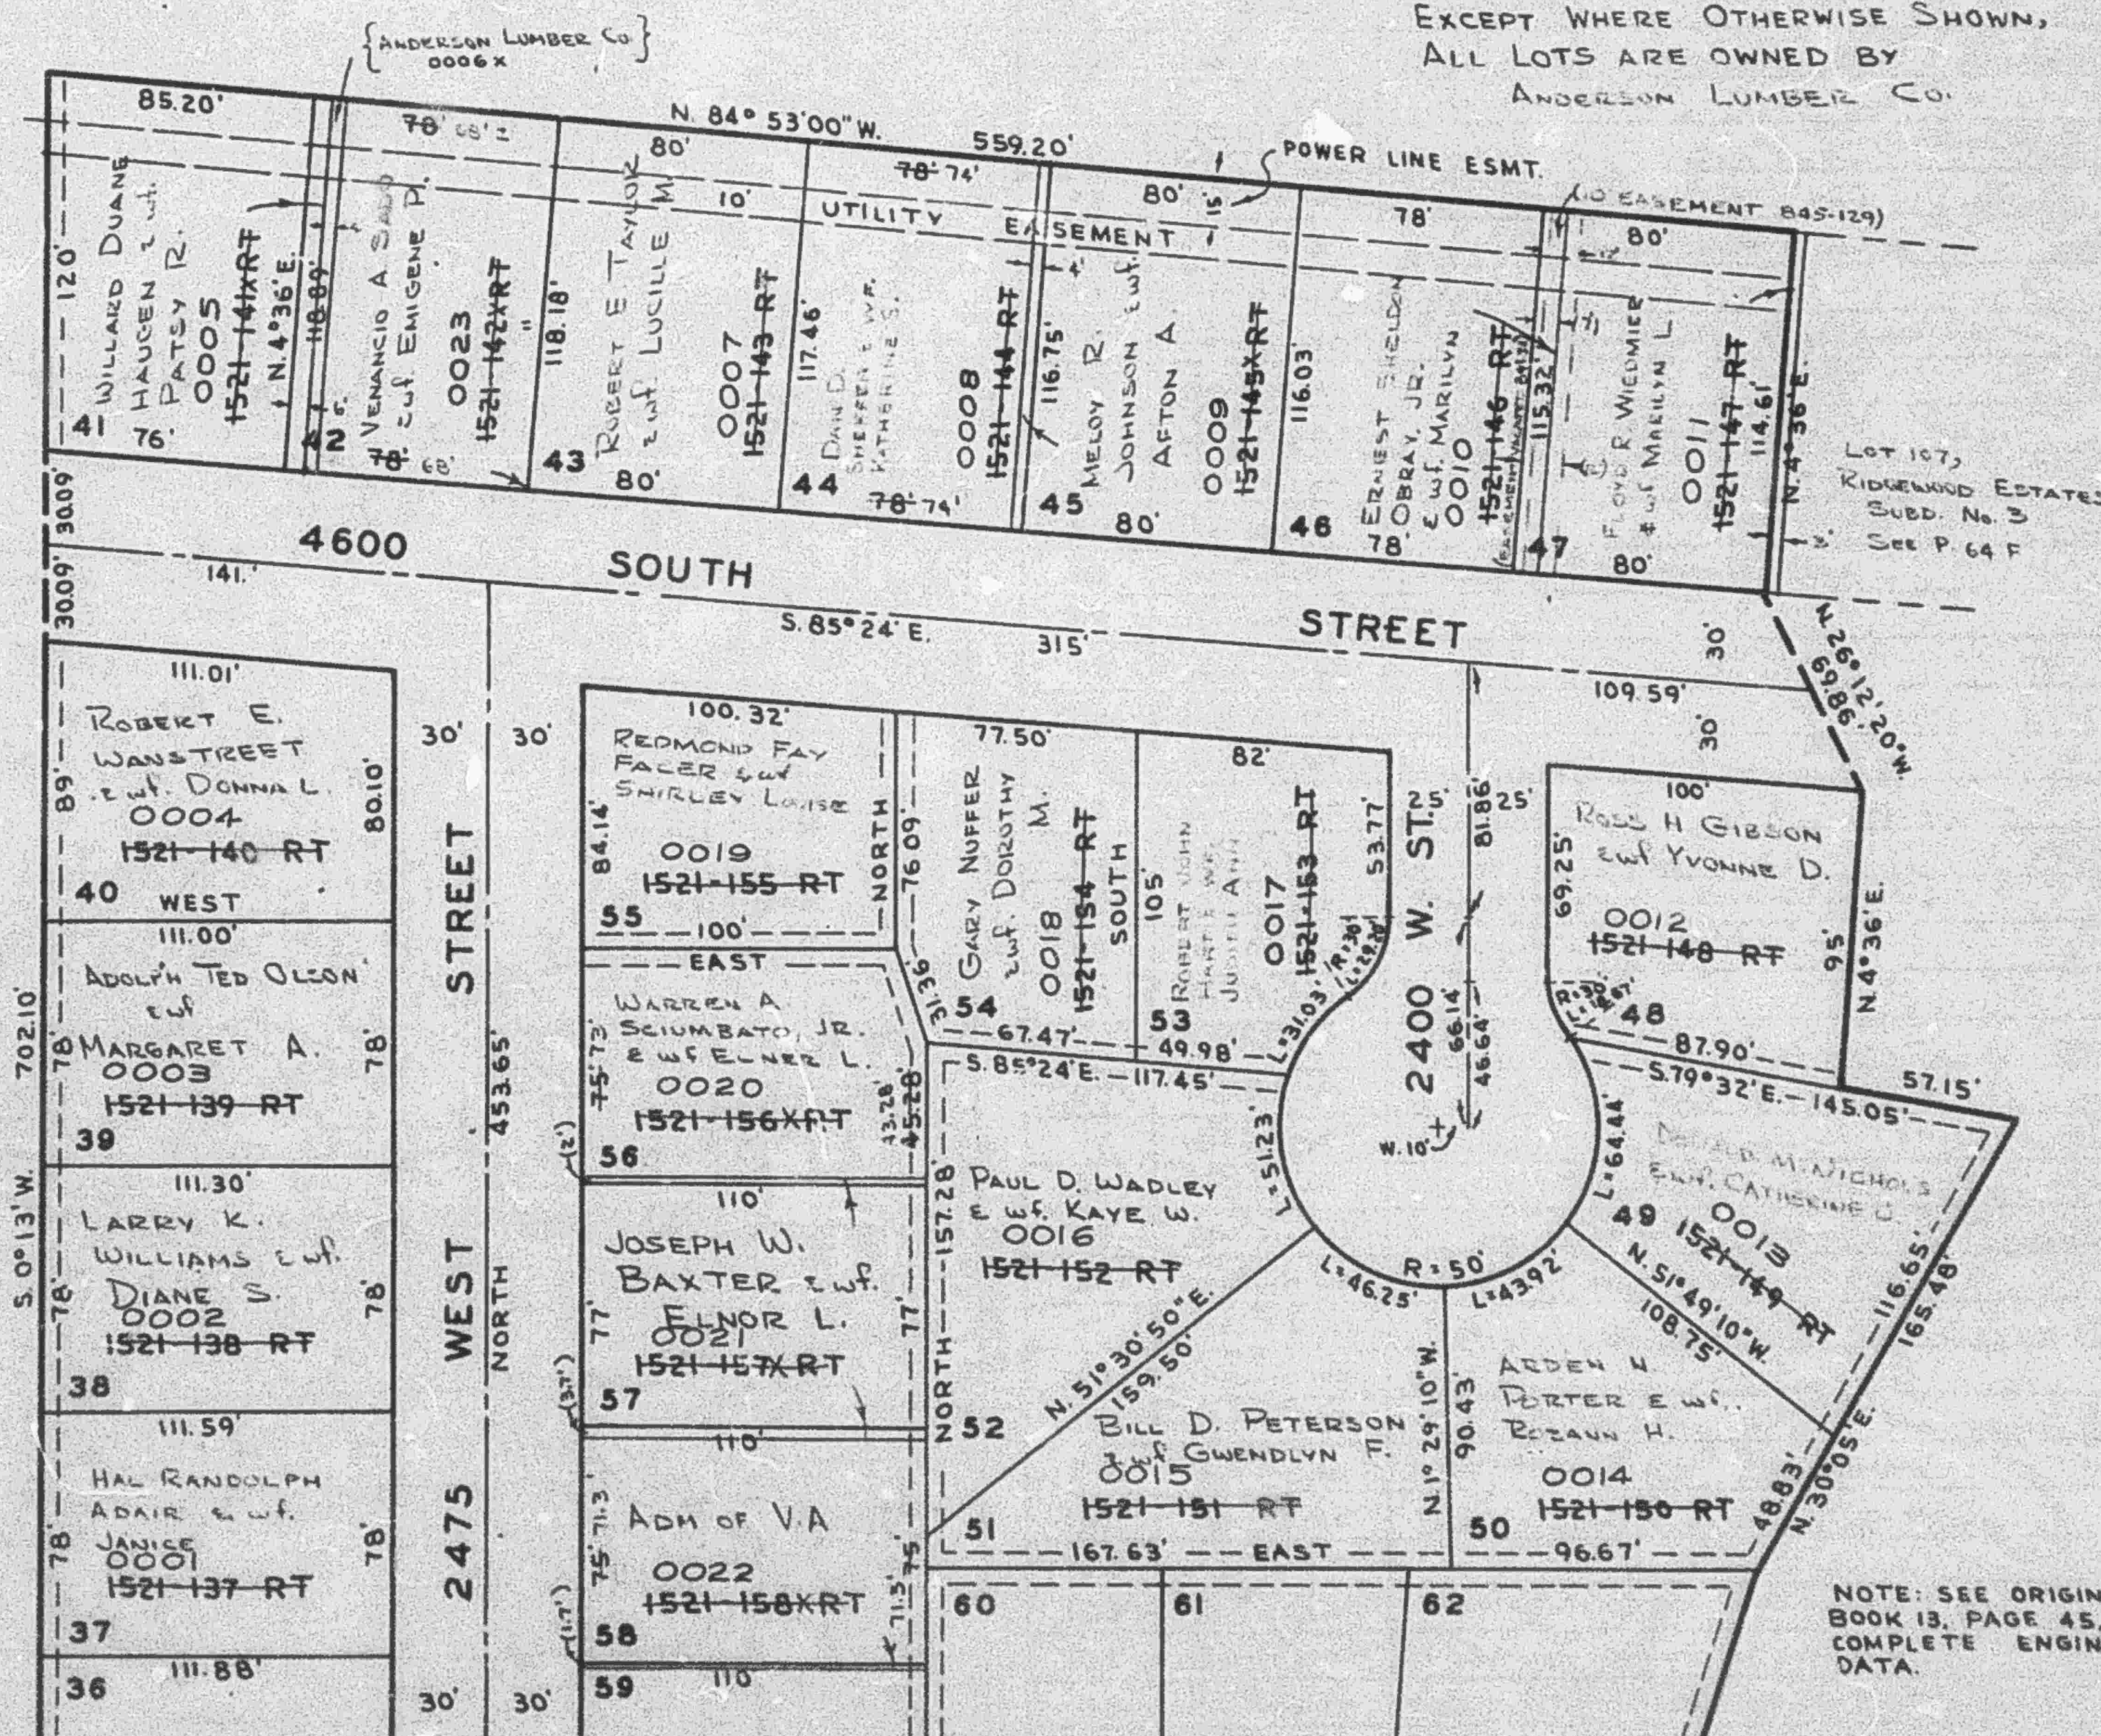

NOTE: SEE ORIGINAL PLAT,
 BOOK 13, PAGE 45, FOR
 COMPLETE ENGINEERING
 DATA.

SEE P. 59

R.B. 10-63