

PART OF S.W. 1/4 SEC. II, T.5N., R.2W., S.L.B.&M.

RIDGEWOOD ESTATES SUBDIVISION NO.2

60

LOTS 37 TO 58

TAXING UNIT 41

ROY CITY


PREFIX 08-060

SCALE 1" = 50'

ROY WATER CONSERVANCY SUBDISTRICT

EXCEPT WHERE OTHERWISE SHOWN,
ALL LOTS ARE OWNED BY
ANDERSON LUMBER CO.

NOTE: UTILITY EASEMENT 5' FEET ON
EACH SIDE OF PROP. LINE AS SHOWN BY
DASHED LINES

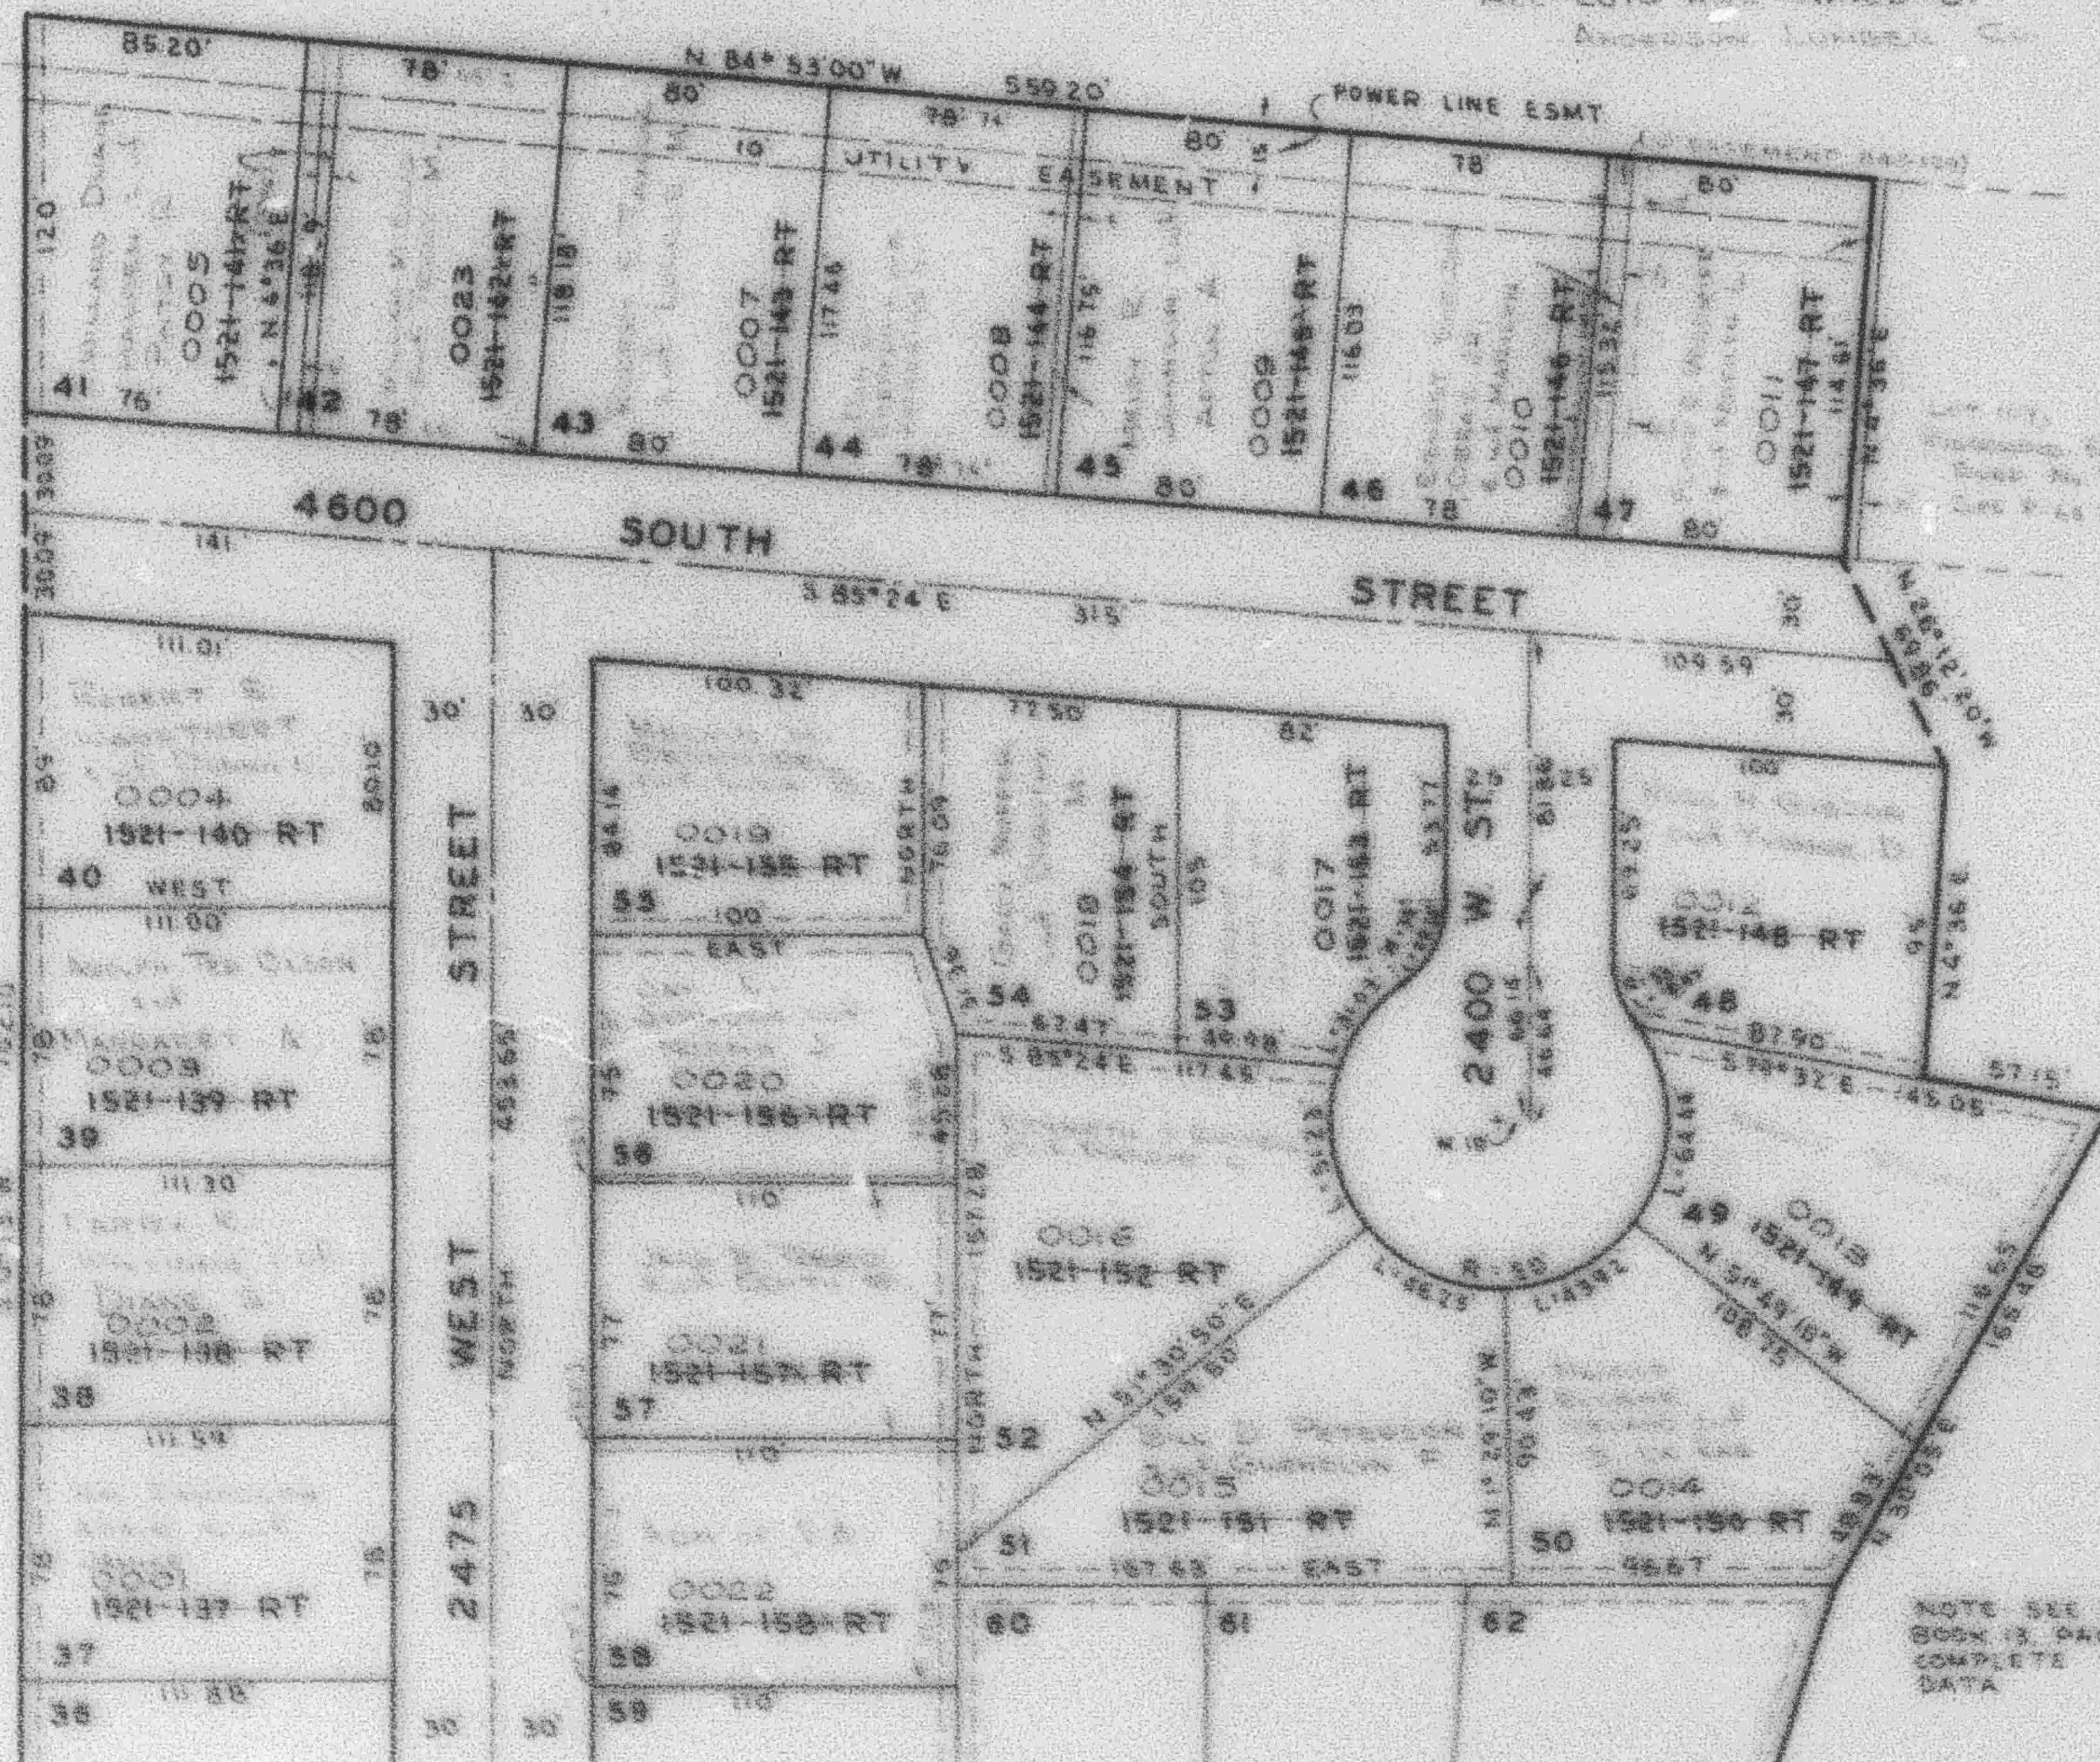

NOTE: SEE ORIGINAL PLAT,
BOOK 13, PAGE 45, FOR
COMPLETE ENGINEERING
DATA

SEE P. 59