

PART OF S.W. 1/4 SEC. 11, T.5N., R.2W., S.L.B.M.
RIDGEWOOD ESTATES SUBDIVISION NO.2

80

LOTS 37 TO 58

TAXING UNIT: 41

ROY CITY


PREFIX: 08-060

SCALE 1" = 50'

ROY WATER CONSERVANCY SUBDISTRICT

EXCEPT WHERE OTHERWISE SHOWN,
 ALL LOTS ARE OWNED BY
 ANDERSON LUMBER CO.

NOTE: UTILITY EASEMENT 5' FEET ON
 EACH SIDE OF PROP LINE AS SHOWN BY
 DASHED LINES.

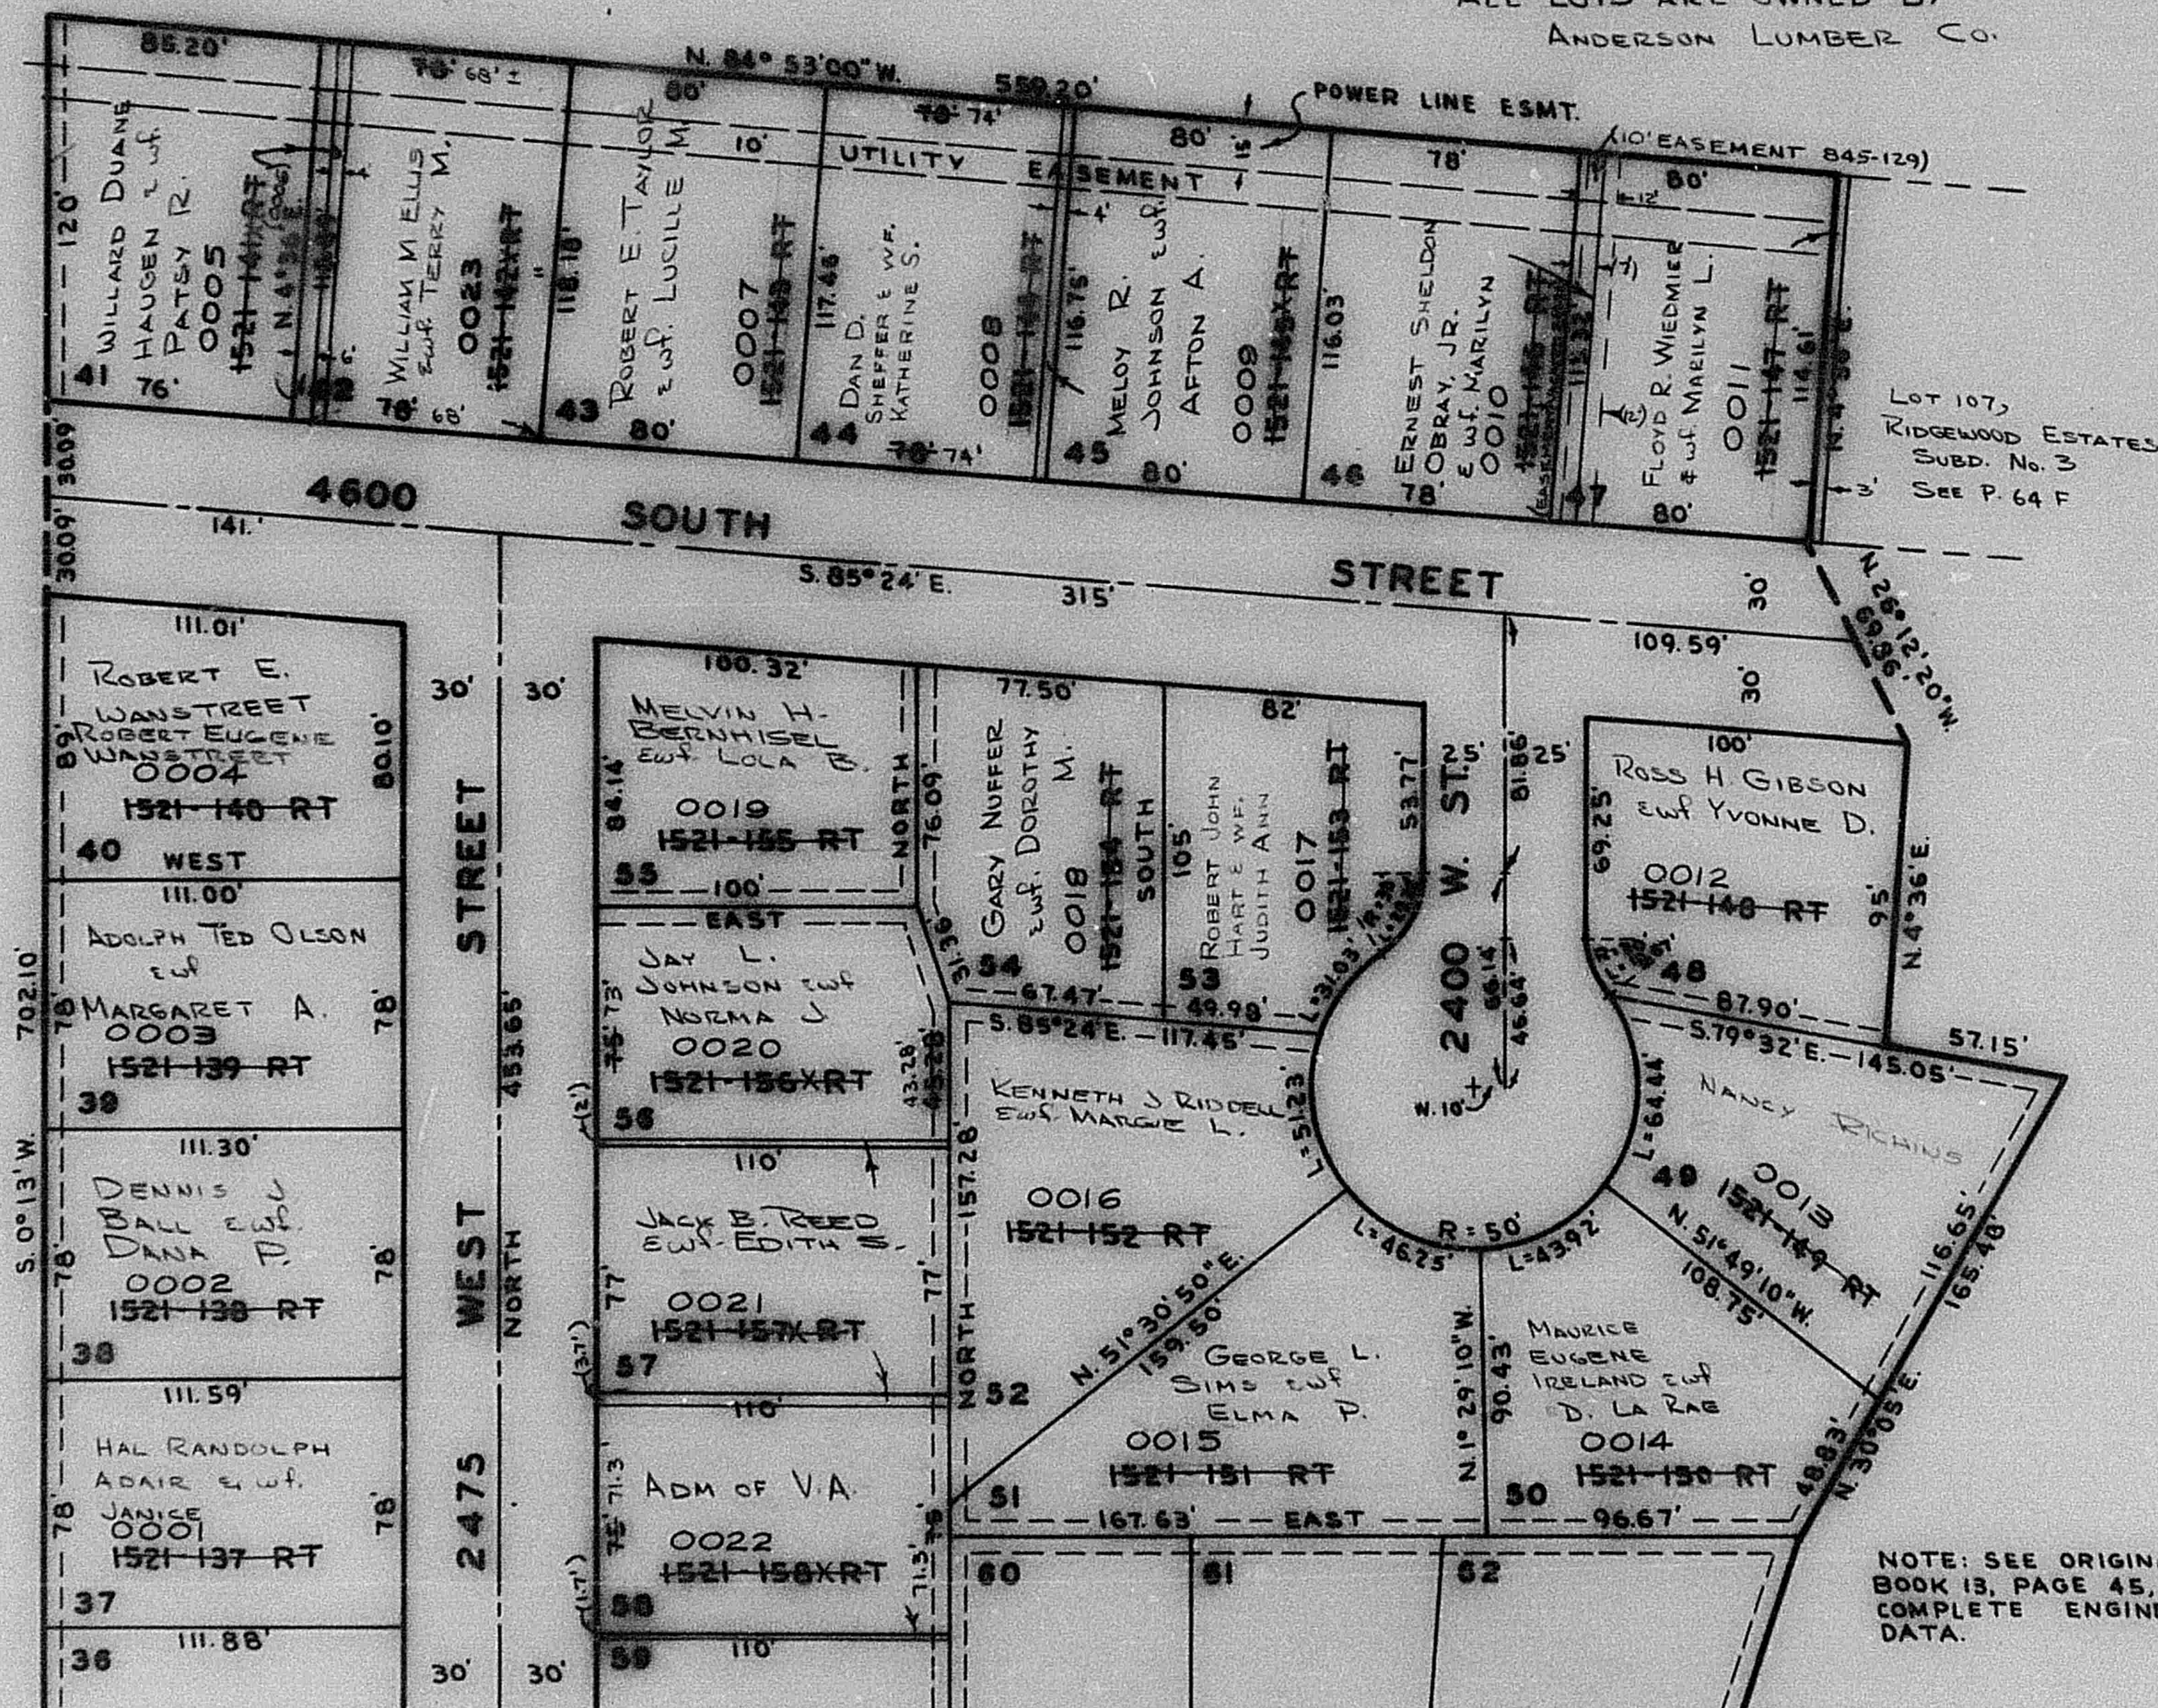

NOTE: SEE ORIGINAL PLAT,
 BOOK 13, PAGE 45, FOR
 COMPLETE ENGINEERING
 DATA.

SEE P. 59