

PART OF S.W. 1/4 SEC. II, T.5N., R.2W., S.L.B.&M.
RIDGEWOOD ESTATES SUBDIVISION NO.2

LOTS 37 TO 58

ROY CITY

SCALE 1" = 50'

TAXING UNIT 41

PREFIX 08-060


ROY WATER CONSERVANCY SUBDISTRICT

SEE PAGE 52-1

EXCEPT WHERE OTHERWISE SHOWN,
 ALL LOTS ARE OWNED BY
 ANDERSON LUMBER CO.

SEE PAGE 85

NOTE: UTILITY EASEMENT 5' FEET ON
 EACH SIDE OF PROP. LINE AS SHOWN BY
 DASHED LINES

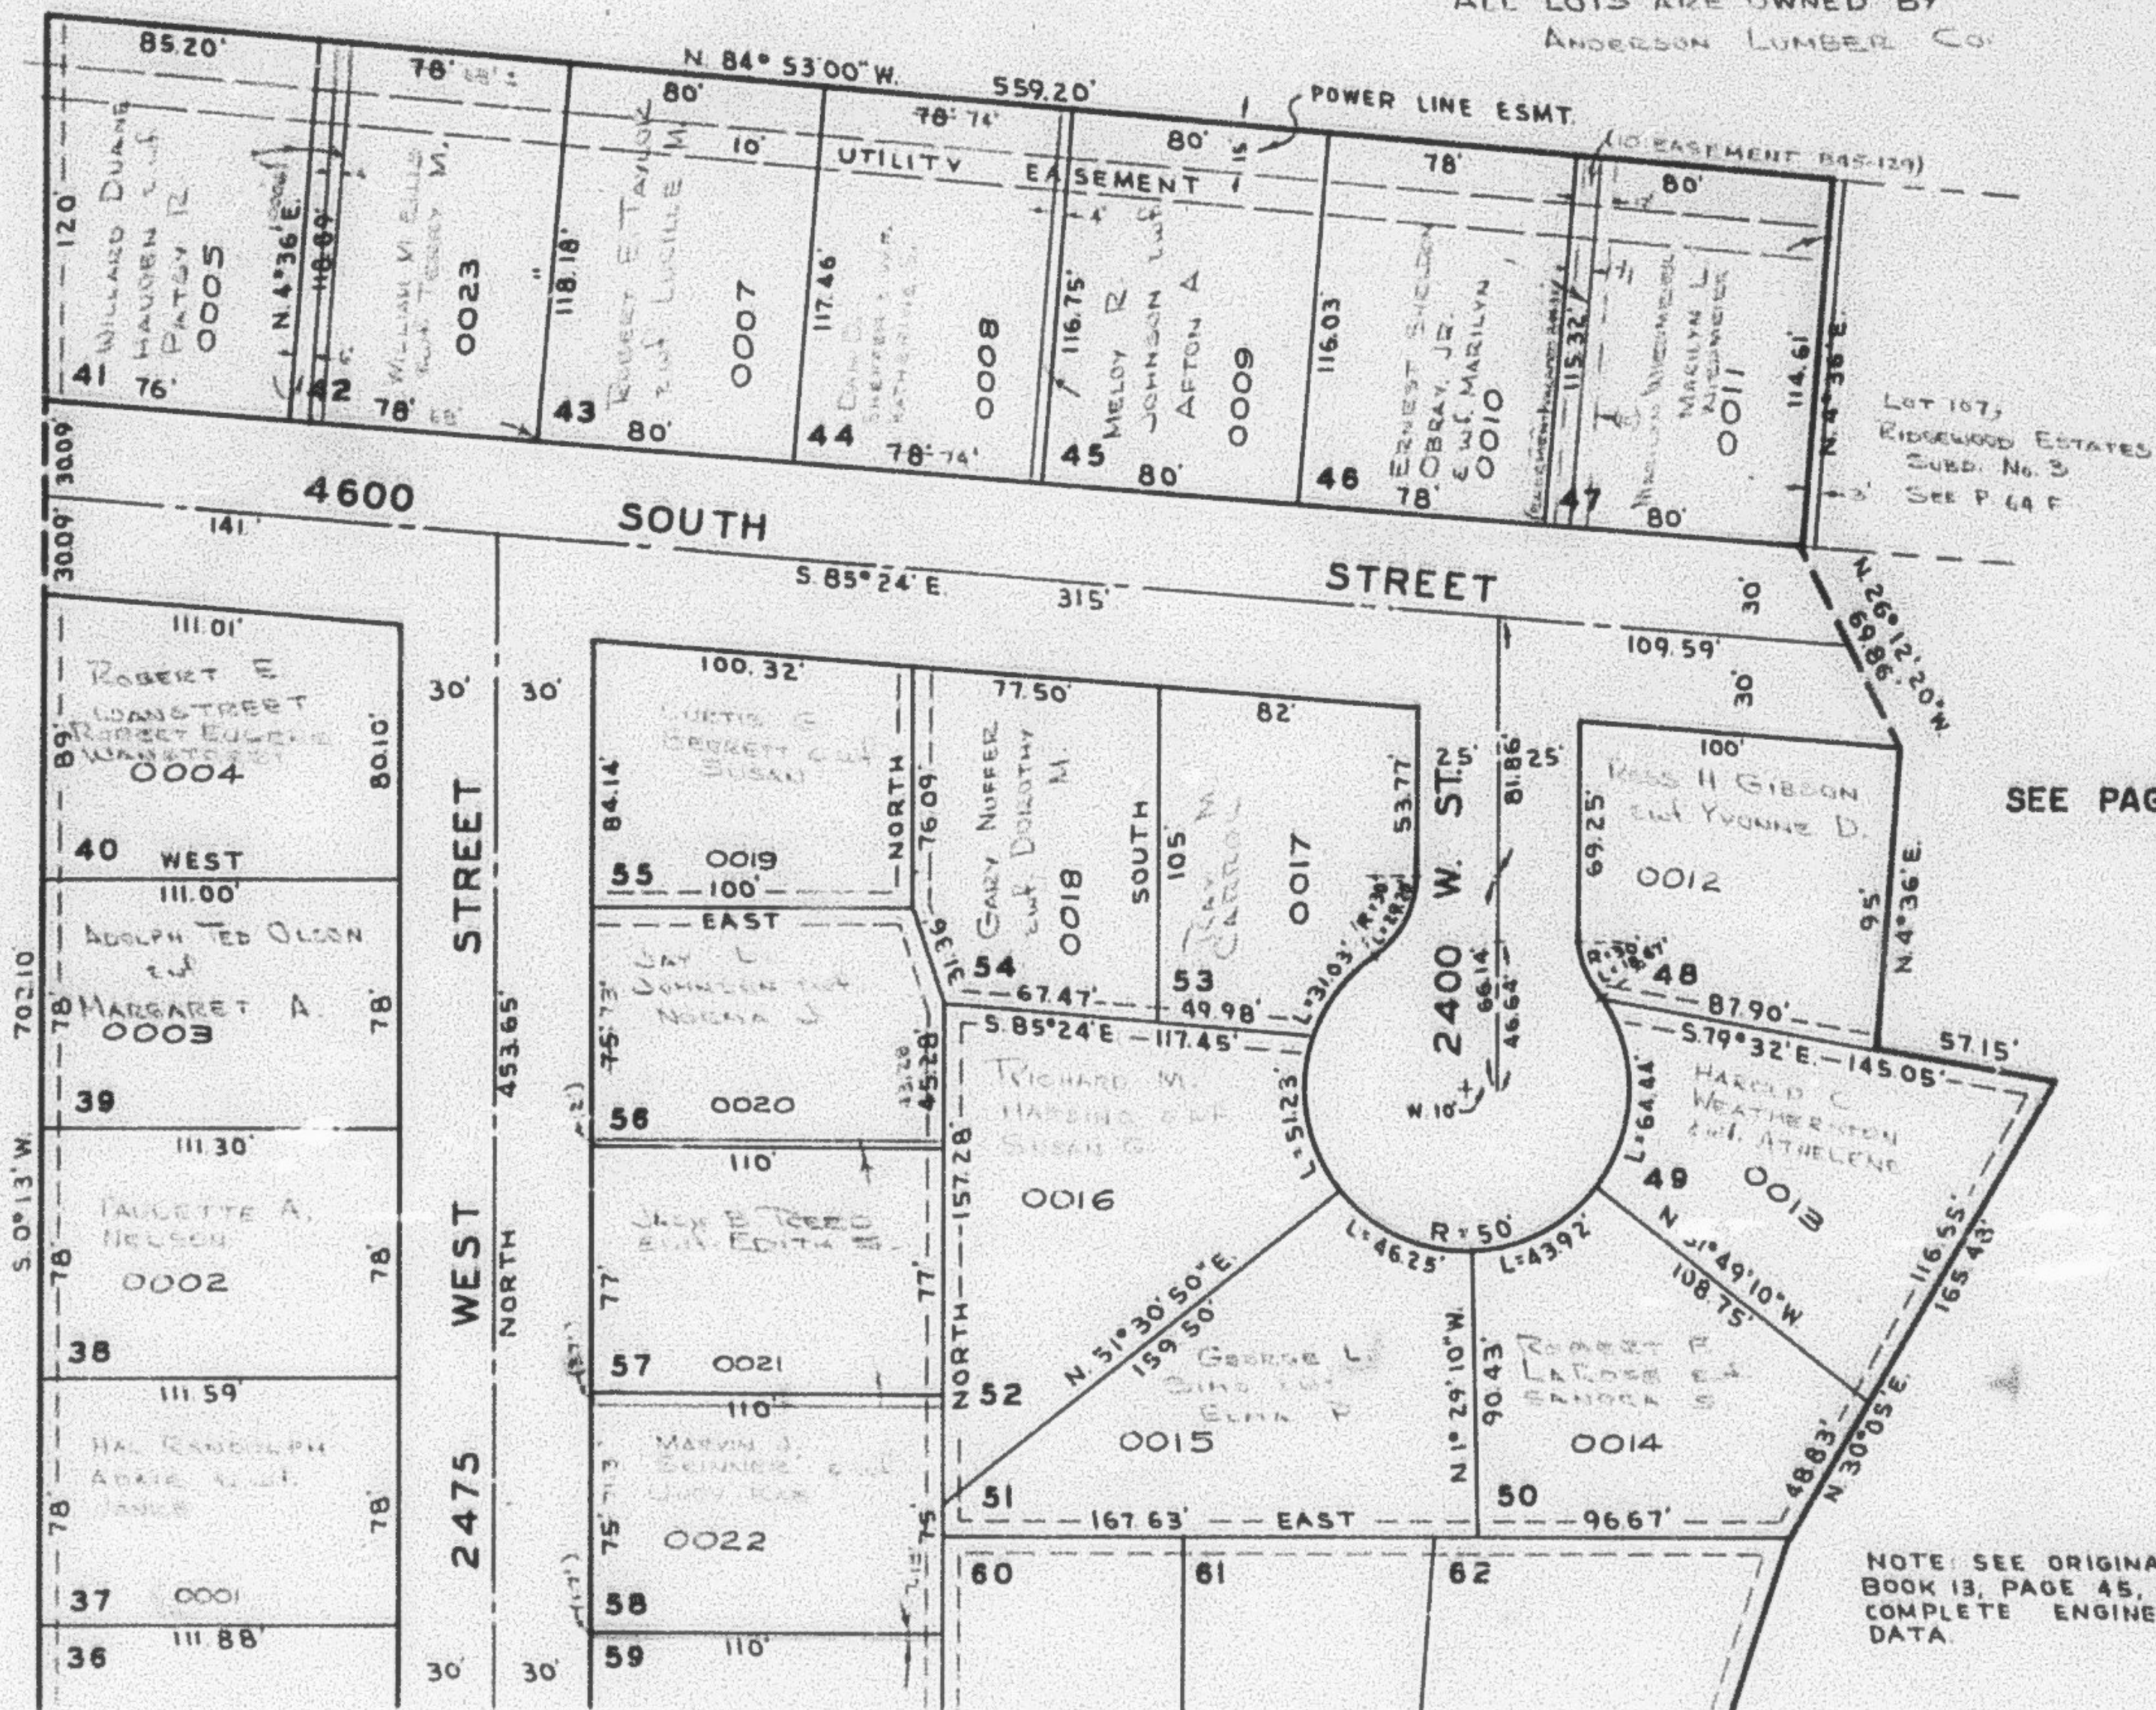

SEE PAGE 61

SEE P. 59

NOTE: SEE ORIGINAL PLAT,
 BOOK 13, PAGE 45, FOR
 COMPLETE ENGINEERING
 DATA.