

PART OF S.W. 1/4 SEC. II, T.5N., R.2W., S.L.B.&M.

RIDGEWOOD ESTATES SUBDIVISION NO.2

60

TAXING UNIT: 41

LOTS 37 TO 58

ROY CITY


SCALE 1" = 50'

PREFIX: 08-060

ROY WATER CONSERVANCY SUBDISTRICT

SEE PAGE 52-1

EXCEPT WHERE OTHERWISE SHOWN,
ALL LOTS ARE OWNED BY
ANDERSON LUMBER CO.

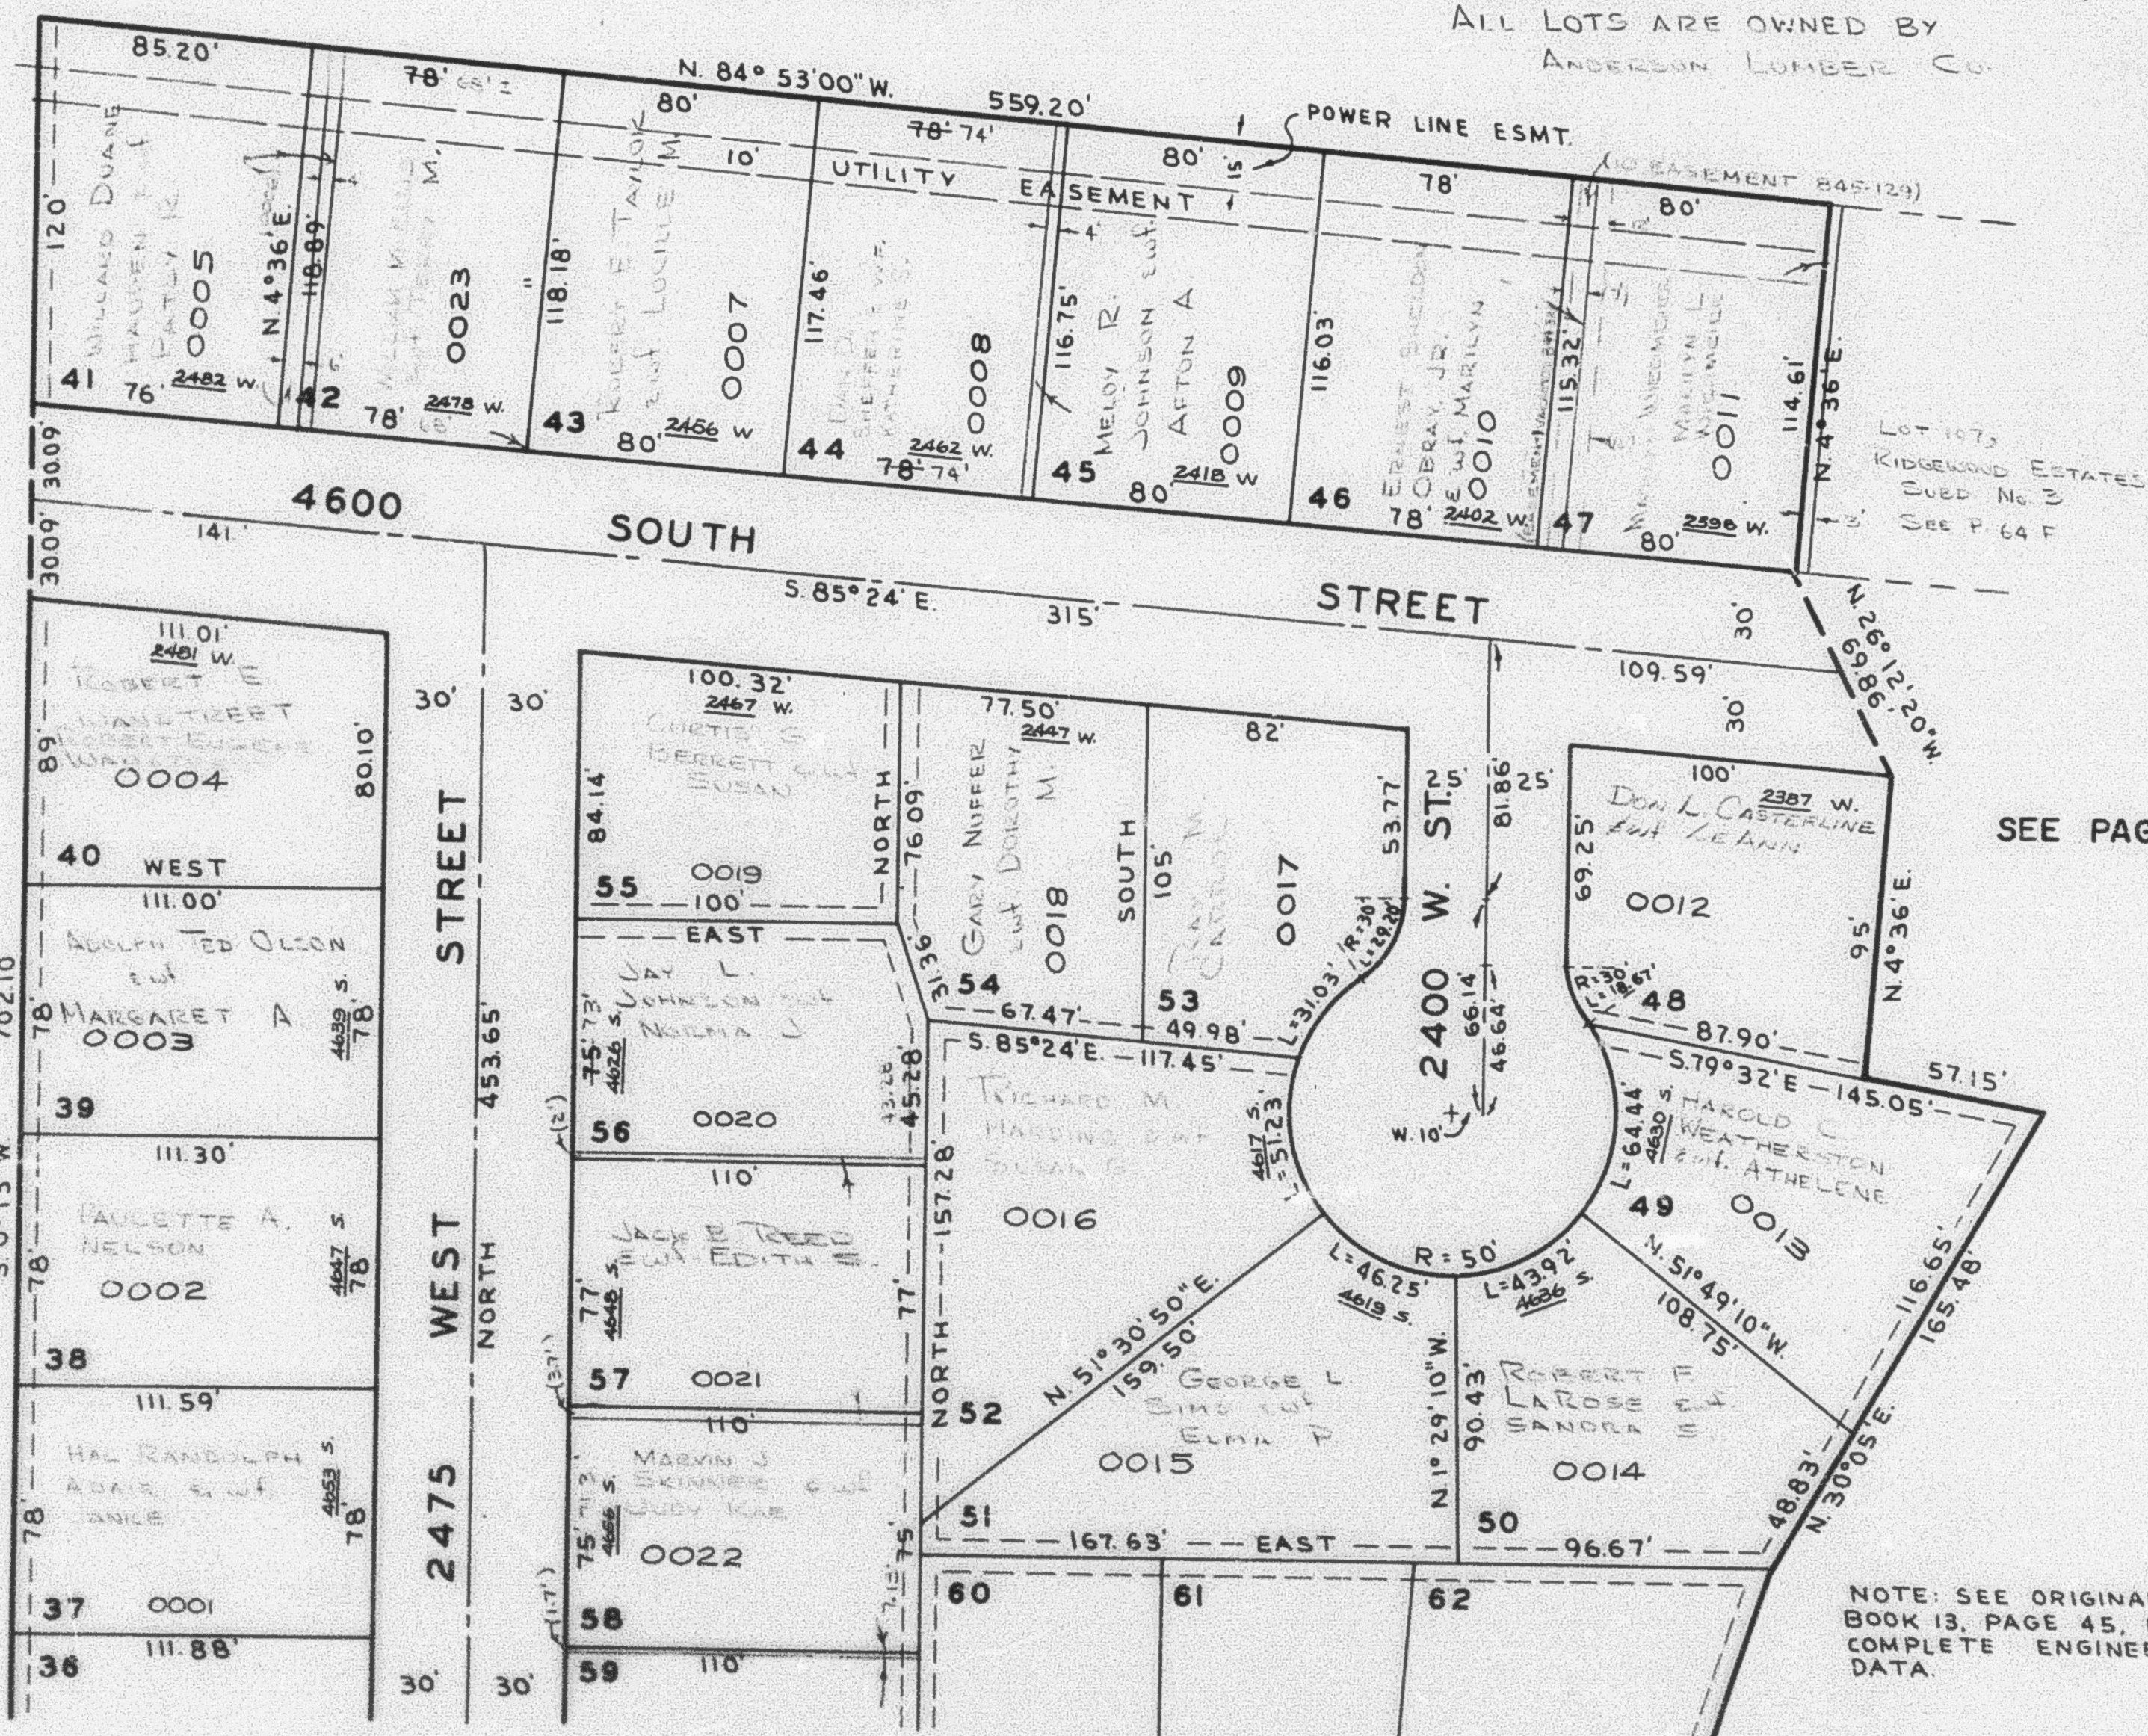

SEE PAGE 85

NOTE: UTILITY EASEMENT 5' FEET ON
EACH SIDE OF PROP LINE AS SHOWN BY
DASHED LINES

SEE PAGE 61

NOTE: SEE ORIGINAL PLAT
BOOK 13, PAGE 45, FOR
COMPLETE ENGINEERING
DATA.

SEE P. 59