

PART OF S.W. 1/4 SEC. 11, T.5N., R.2W., S.L.B.&M.

RIDGEWOOD ESTATES SUBDIVISION NO.2

60

TAXING UNIT: 41

LOTS 37 TO 58

ROY CITY


SCALE 1" = 50'

PREFIX: 08-060

ROY WATER CONSERVANCY SUBDISTRICT

SEE PAGE 52-1

EXCEPT WHERE OTHERWISE SHOWN,
ALL LOTS ARE OWNED BY
ANDERSON LUMBER CO.

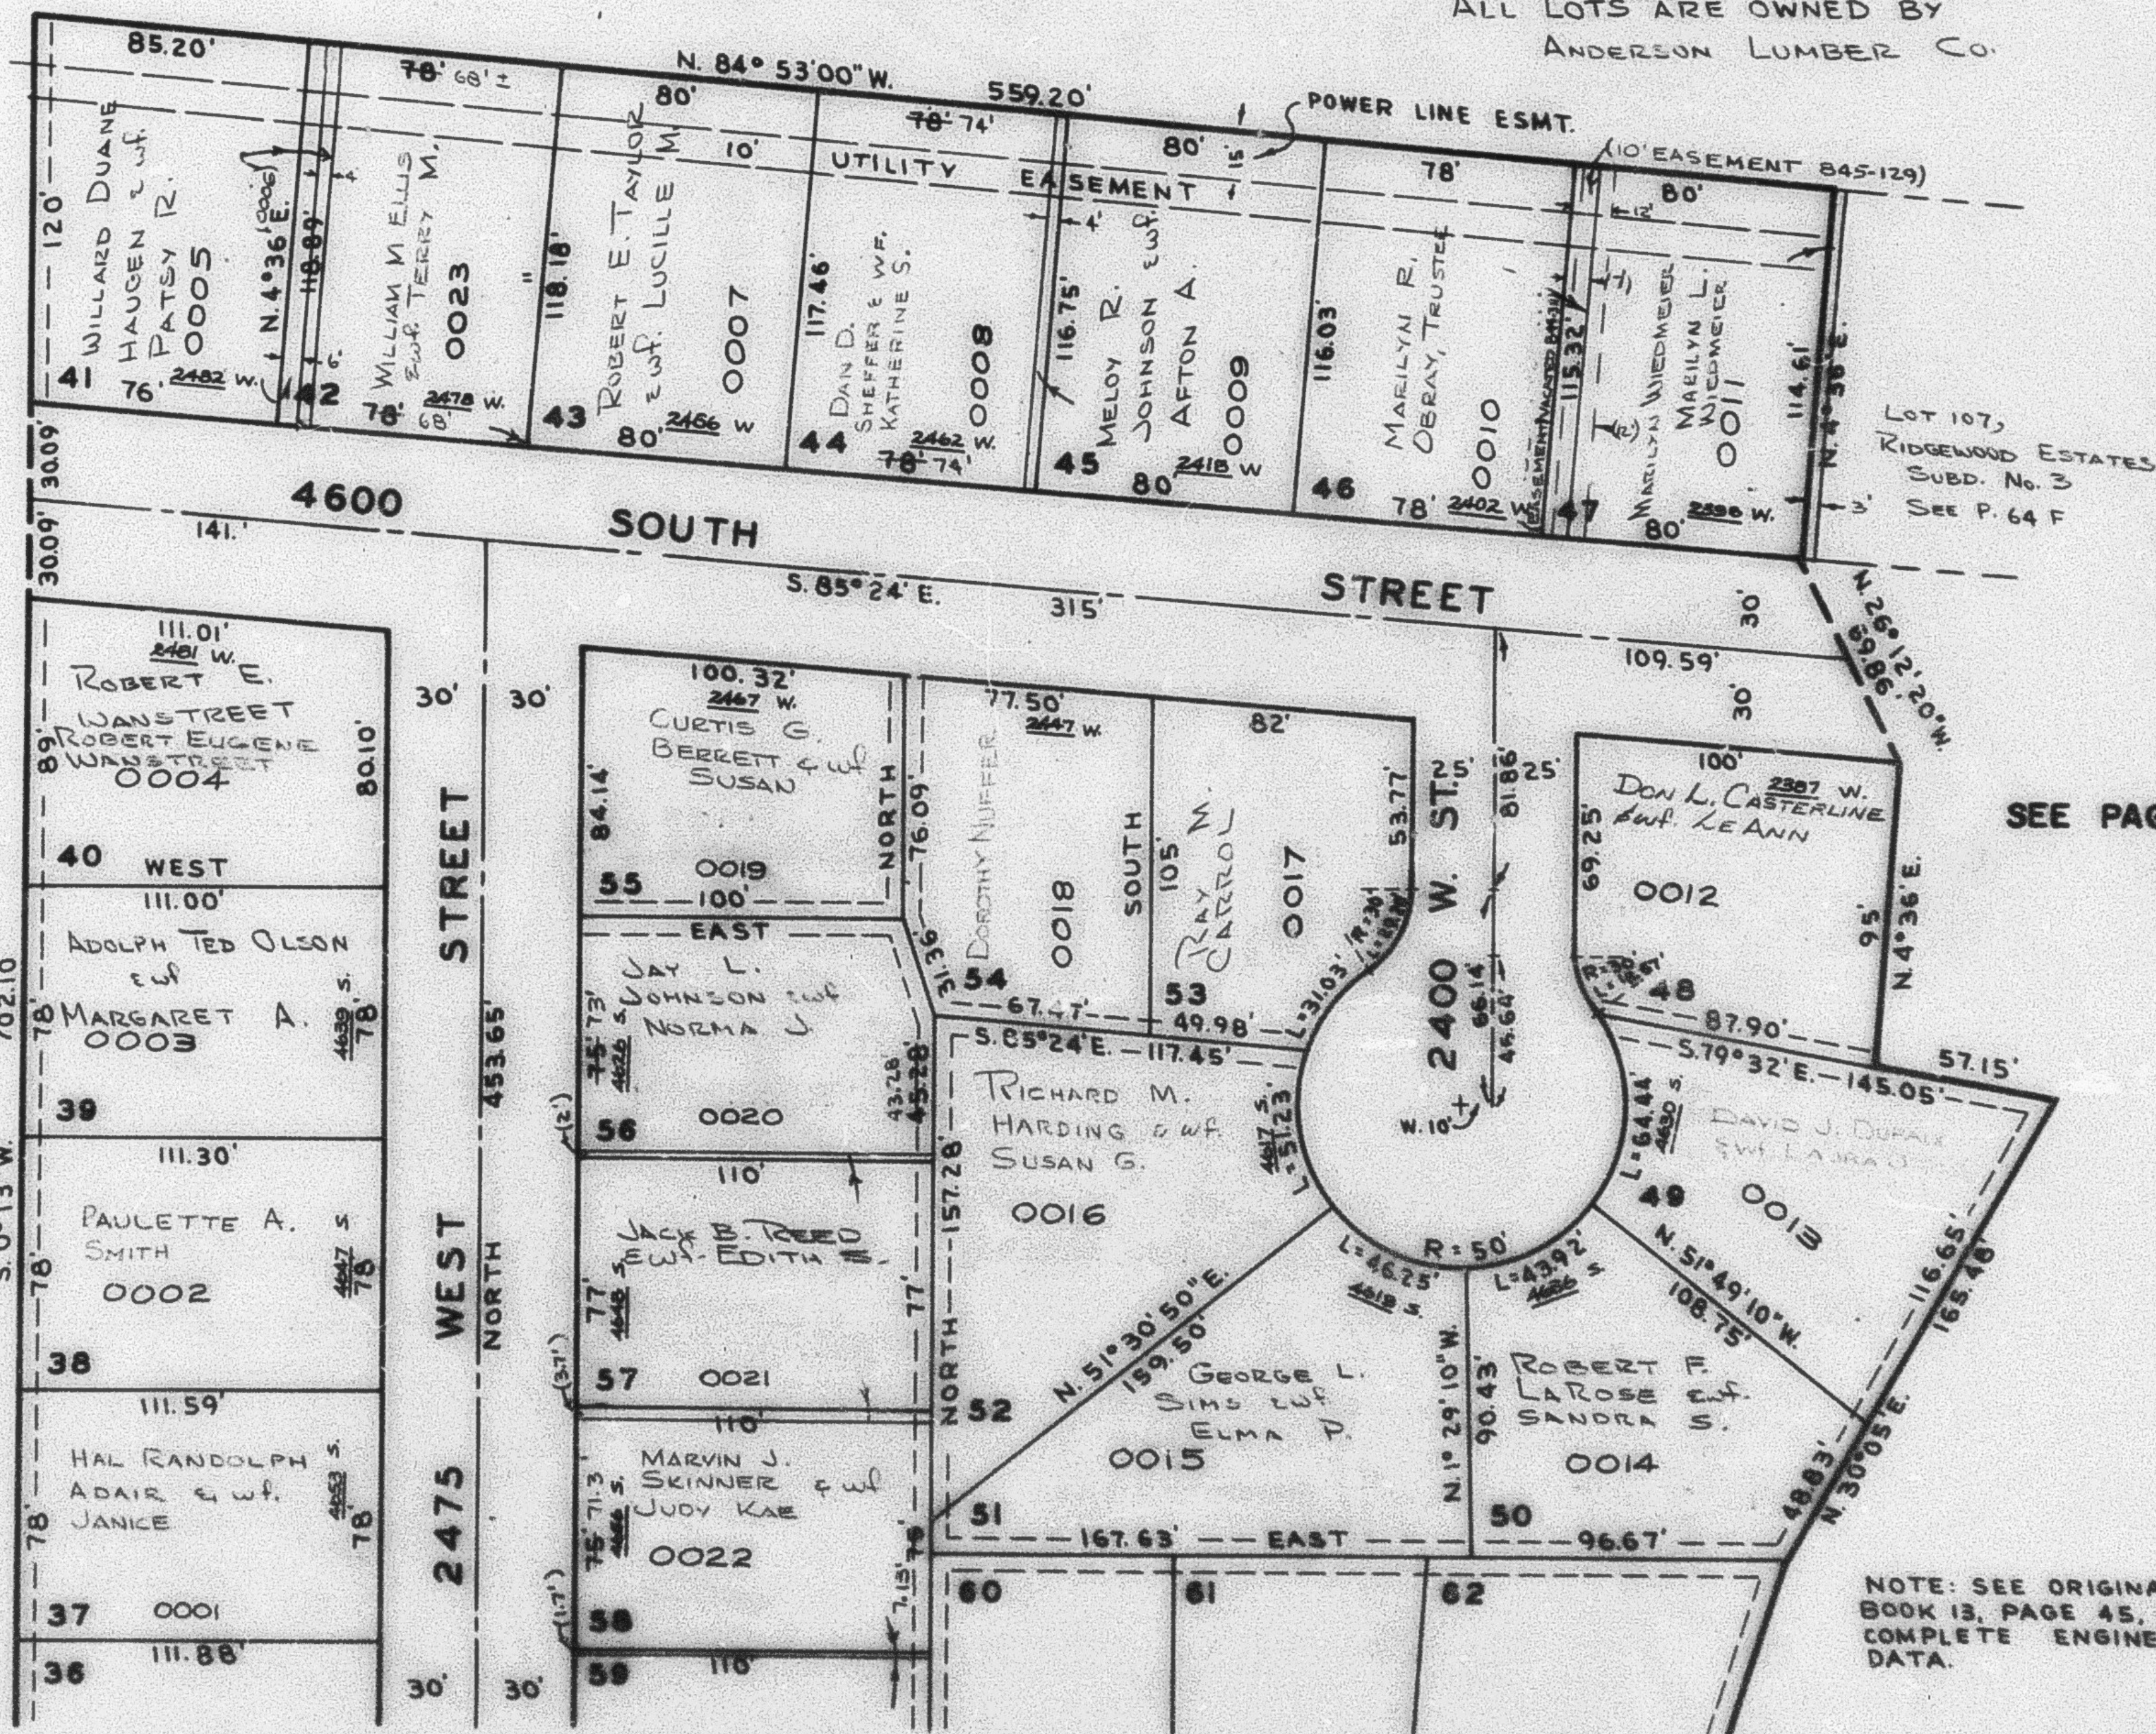

SEE PAGE 85

SEE PAGE 61

NOTE: UTILITY EASEMENT 5' FEET ON EACH SIDE OF PROP. LINE AS SHOWN BY DASHED LINES.

NOTE: SEE ORIGINAL PLAT, BOOK 13, PAGE 45, FOR COMPLETE ENGINEERING DATA.

SEE P. 59