

RIDGEWOOD ESTATES SUBDIVISION NO.2

LOTS 37 TO 58

ROY CITY

SCALE 1" = 50'


TAXING UNIT:41

PREFIX: 08-060

ROY WATER CONSERVANCY SUBDISTRICT

SEE PAGE 52-1

EXCEPT WHERE OTHERWISE SHOWN,
ALL LOTS ARE OWNED BY
ANDERSON LUMBER CO.

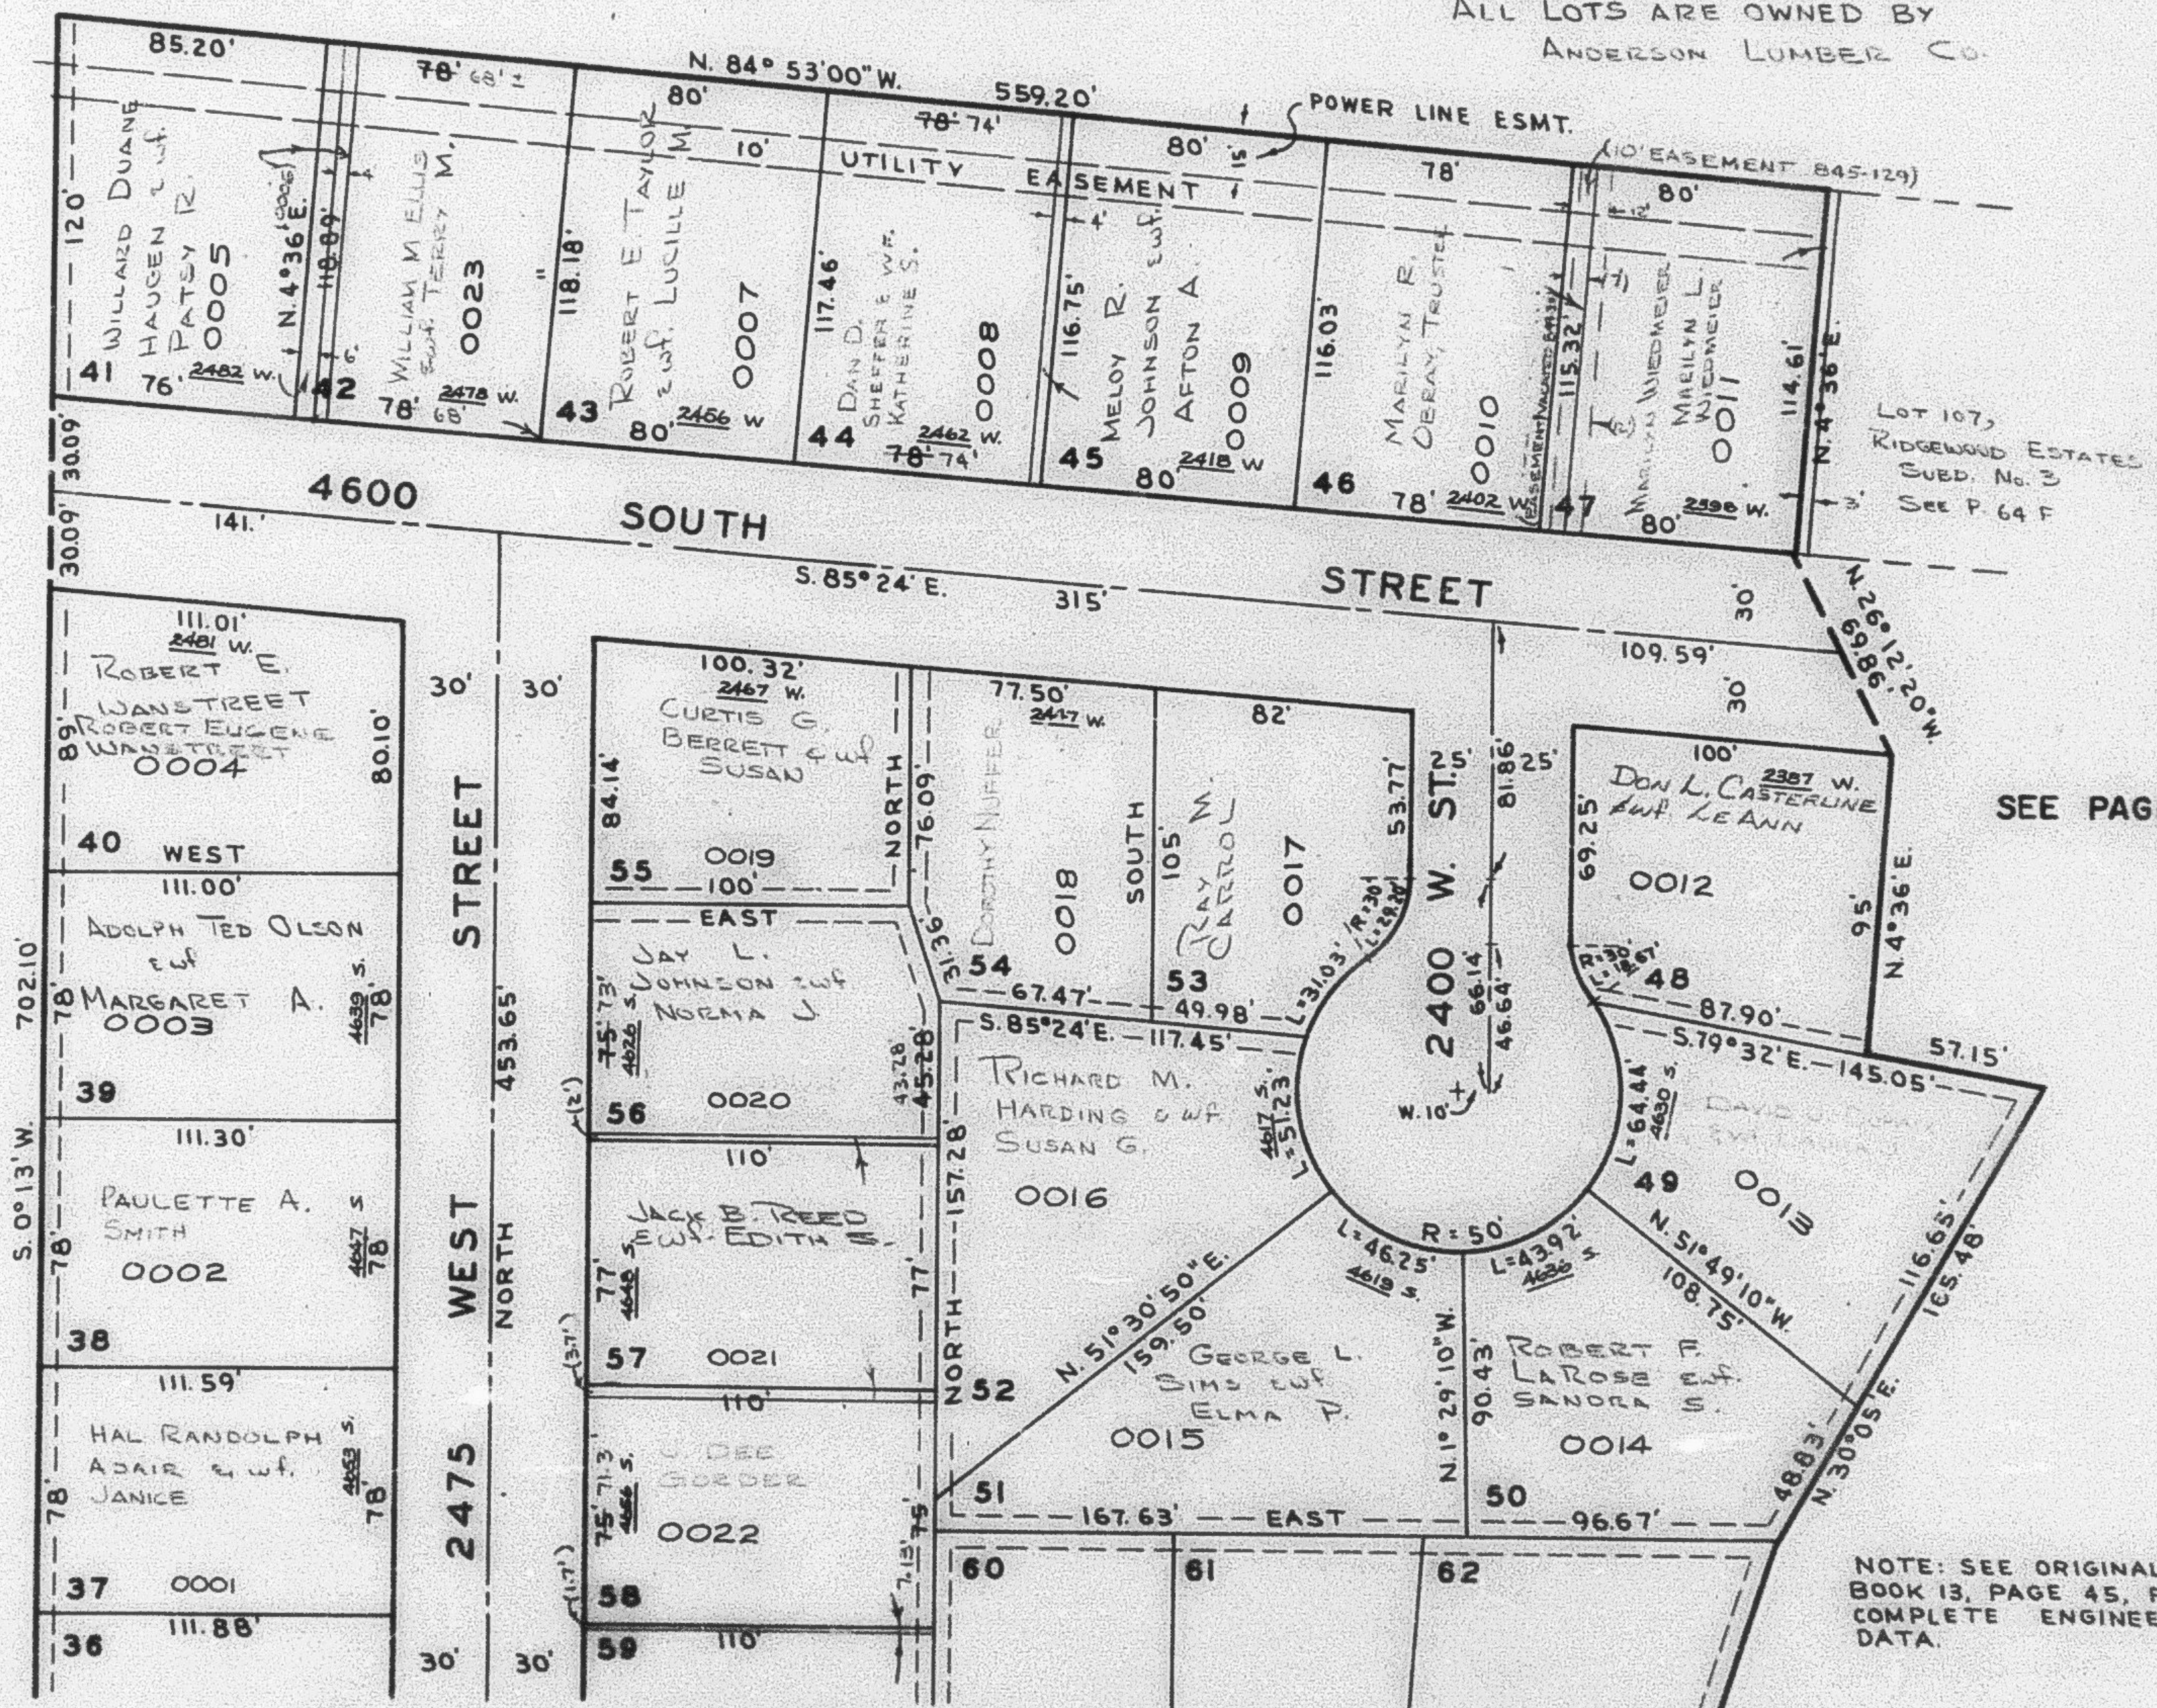

SEE PAGE 85

NOTE: UTILITY EASEMENT 5' FEET ON EACH SIDE OF PROP. LINE AS SHOWN BY DASHED LINES.

SEE PAGE 61

NOTE: SEE ORIGINAL PLAT,
BOOK 13, PAGE 45, FOR
COMPLETE ENGINEERING
DATA.

SEE P. 59