

PART OF S.W. 1/4 SEC. 11, T.5N., R.2W., S.L.B.&M.  
**RIDGEWOOD ESTATES SUBDIVISION NO.2**

TAXING UNIT: 41

LOTS 37 TO 58

ROY CITY


PREFIX: 08-060

SCALE 1" = 50'

ROY WATER CONSERVANCY SUBDISTRICT

SEE PAGE 52-1

EXCEPT WHERE OTHERWISE SHOWN,  
ALL LOTS ARE OWNED BY  
ANDERSON LUMBER CO.

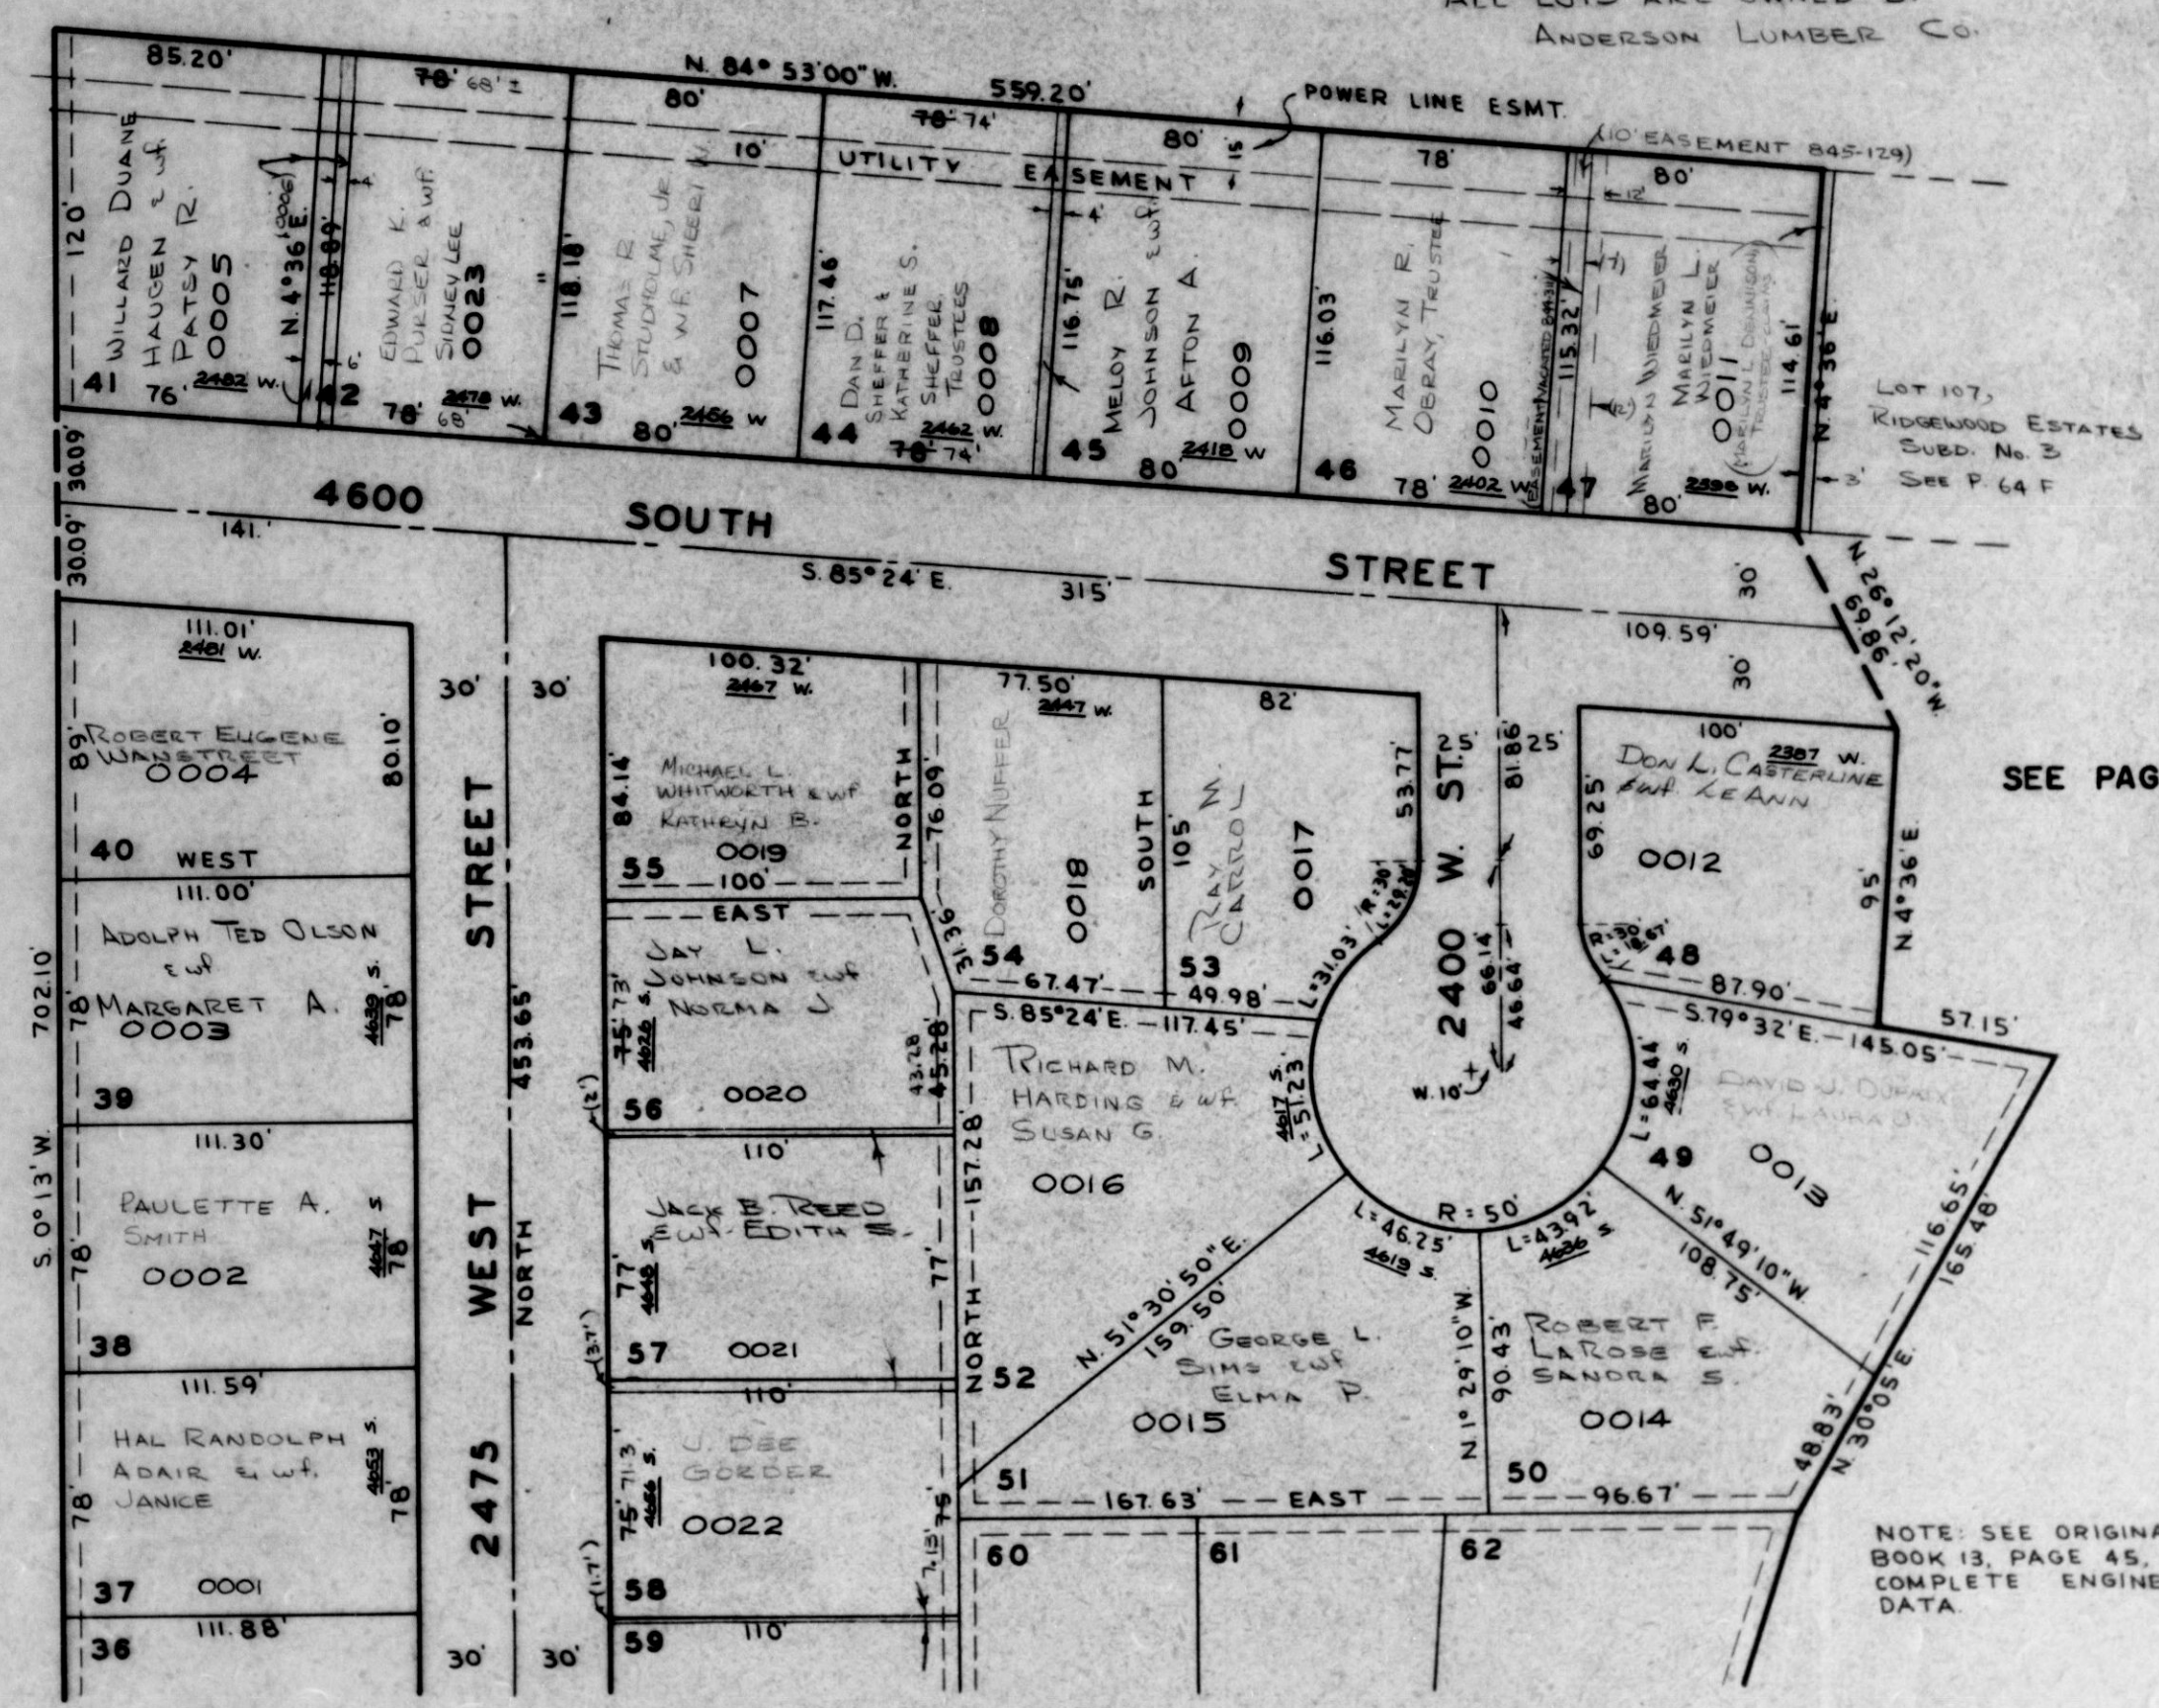

SEE PAGE 85

SEE PAGE 61

NOTE: UTILITY EASEMENT 5' FEET ON  
EACH SIDE OF PROP. LINE AS SHOWN BY  
DASHED LINES.

NOTE: SEE ORIGINAL PLAT,  
BOOK 13, PAGE 45, FOR  
COMPLETE ENGINEERING  
DATA.

SEE P. 59