

PART OF S.W. 1/4 SEC. 11, T.5N., R.2W., S.L.B.&M.
RIDGEWOOD ESTATES SUBDIVISION NO.2

60

LOTS 37 TO 58

TAXING UNIT: 41

ROY CITY


PREFIX: 08-060

SCALE 1" = 50'

ROY WATER CONSERVANCY SUBDISTRICT

SEE PAGE 52-1

EXCEPT WHERE OTHERWISE SHOWN,
ALL LOTS ARE OWNED BY
ANDERSON LUMBER CO.

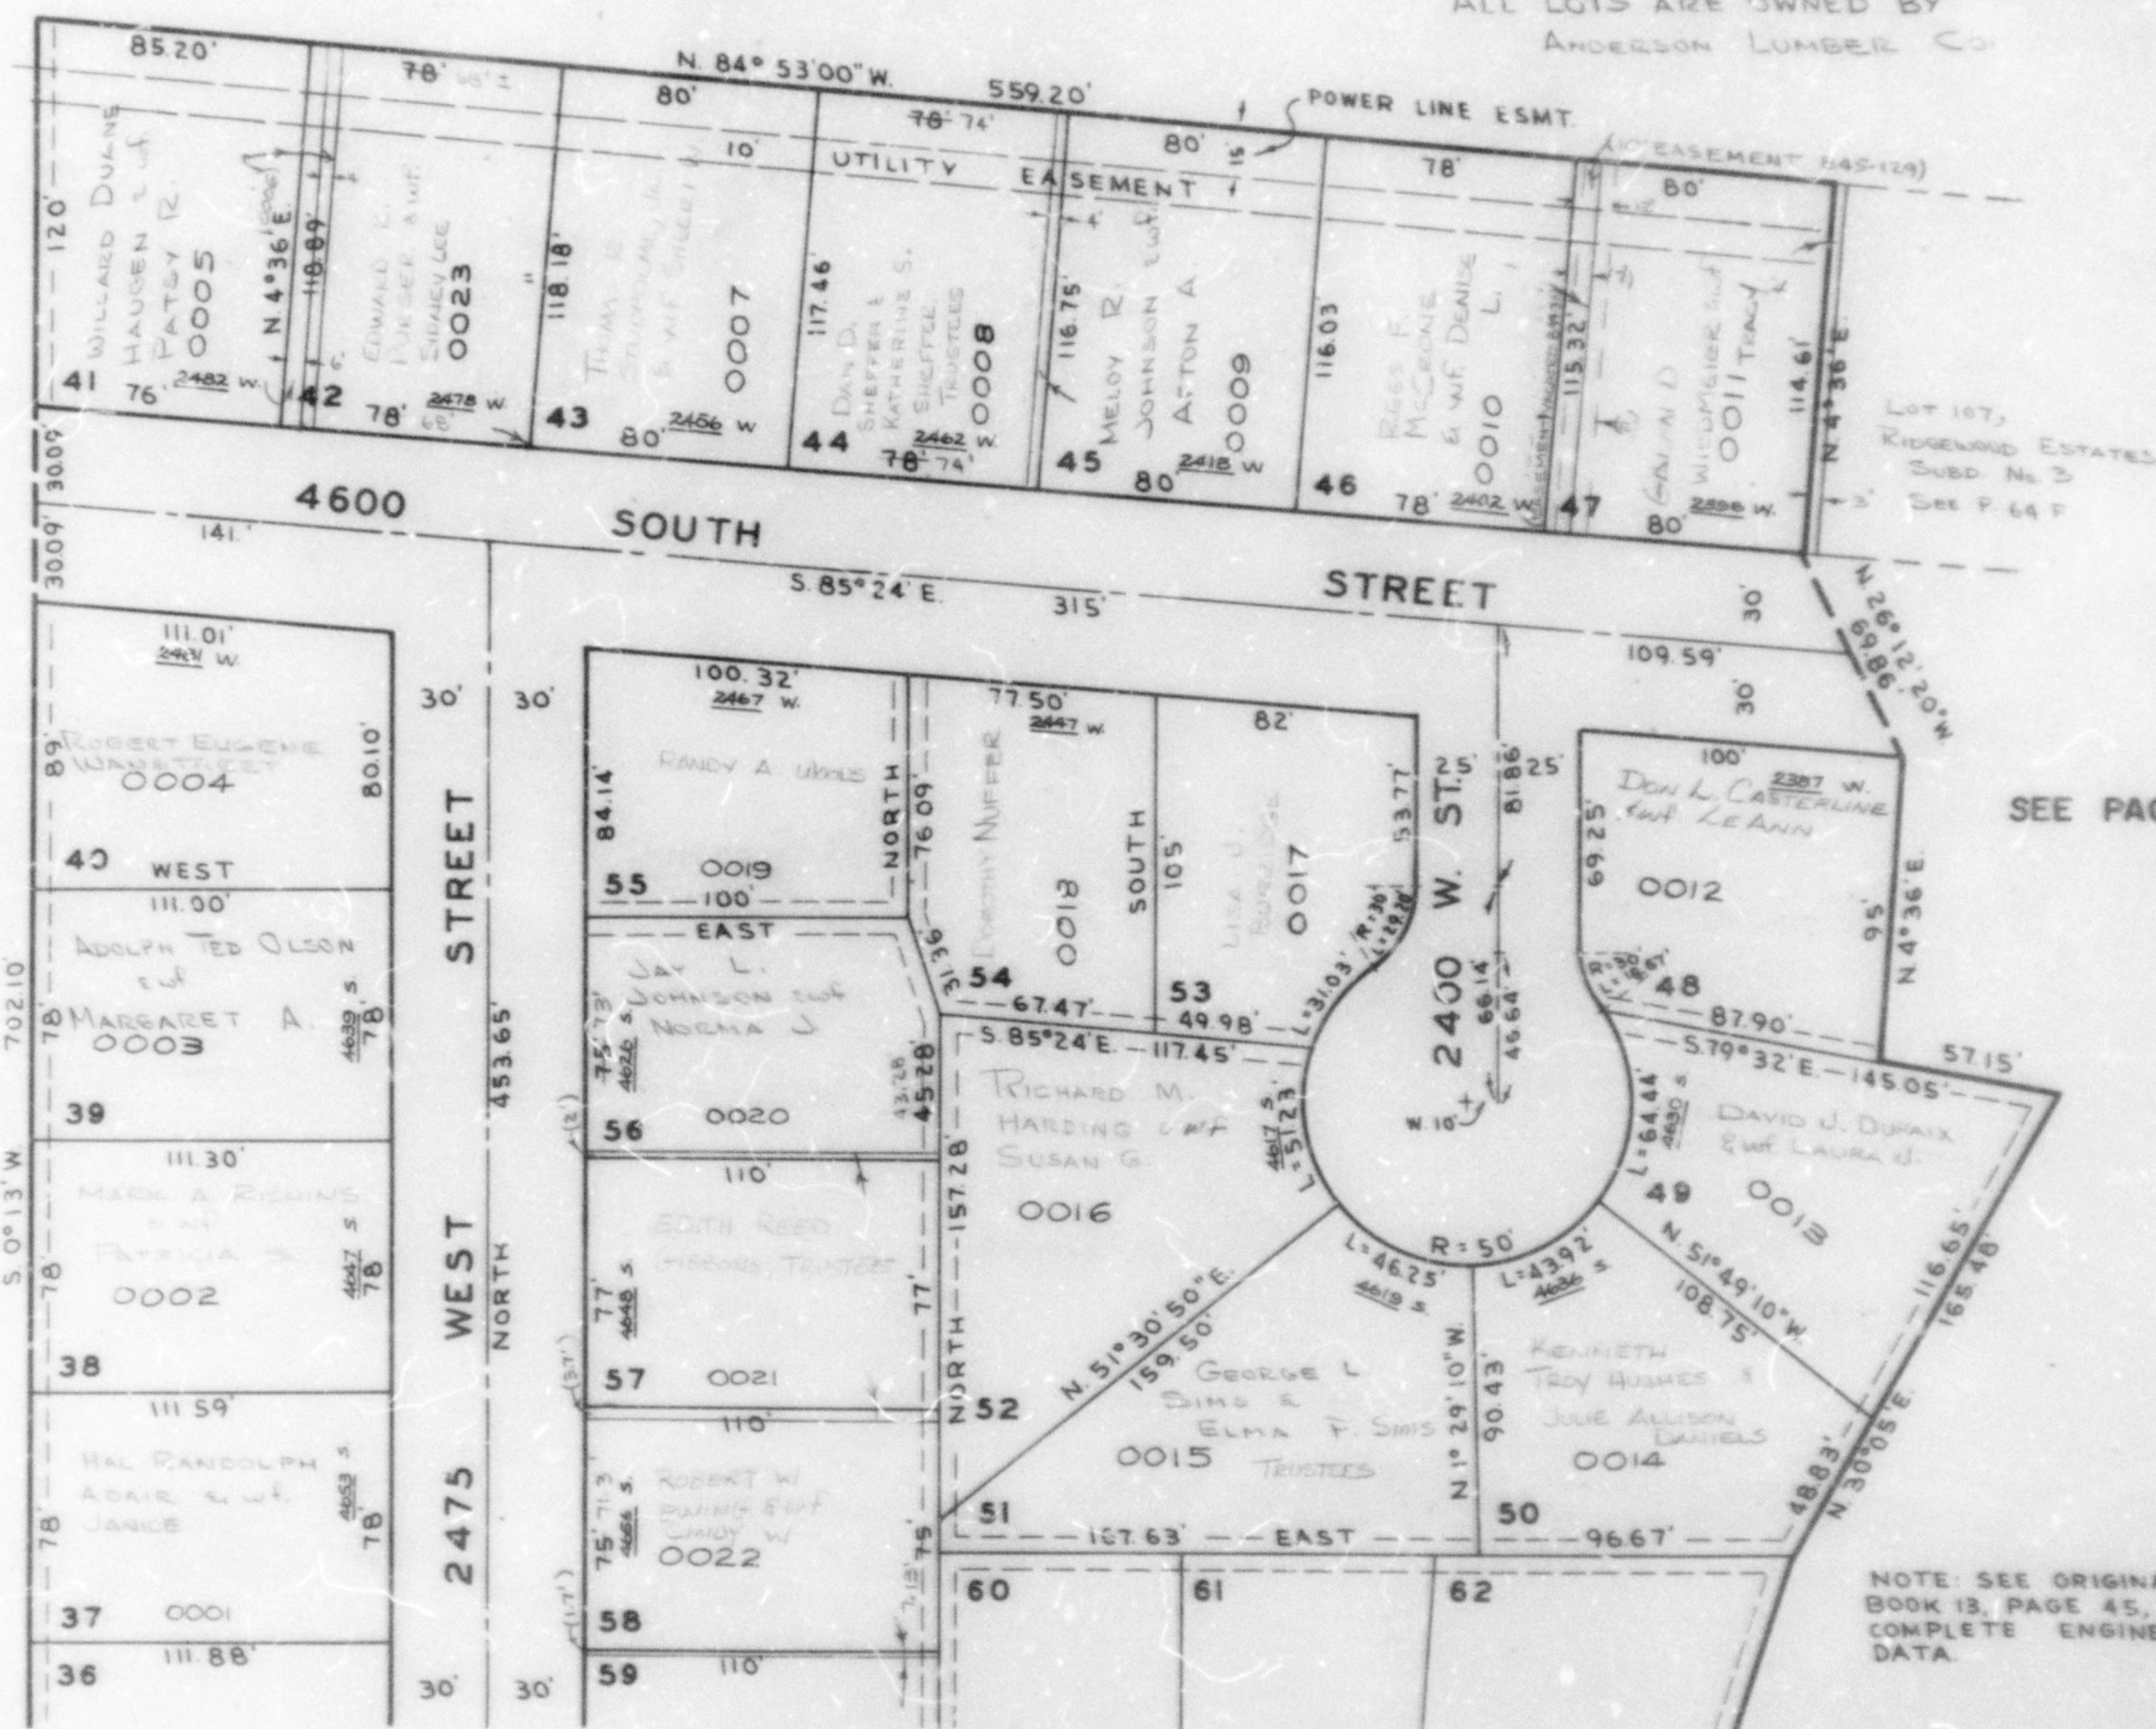

SEE PAGE 85

SEE PAGE 61

SEE P. 59

NOTE: SEE ORIGINAL PLAT,
BOOK 13, PAGE 45, FOR
COMPLETE ENGINEERING
DATA.