

PART OF S.W. 1/4 SEC. 11, T.5N., R.2W., S.L.B.&M.
RIDGEWOOD ESTATES SUBDIVISION NO. 3
 LOTS 66 TO 110


61

TAXING UNIT: 41

ROY CITY
 SCALE 1" = 60'

PREFIX: 08-061

SEE BELOW AT LEFT

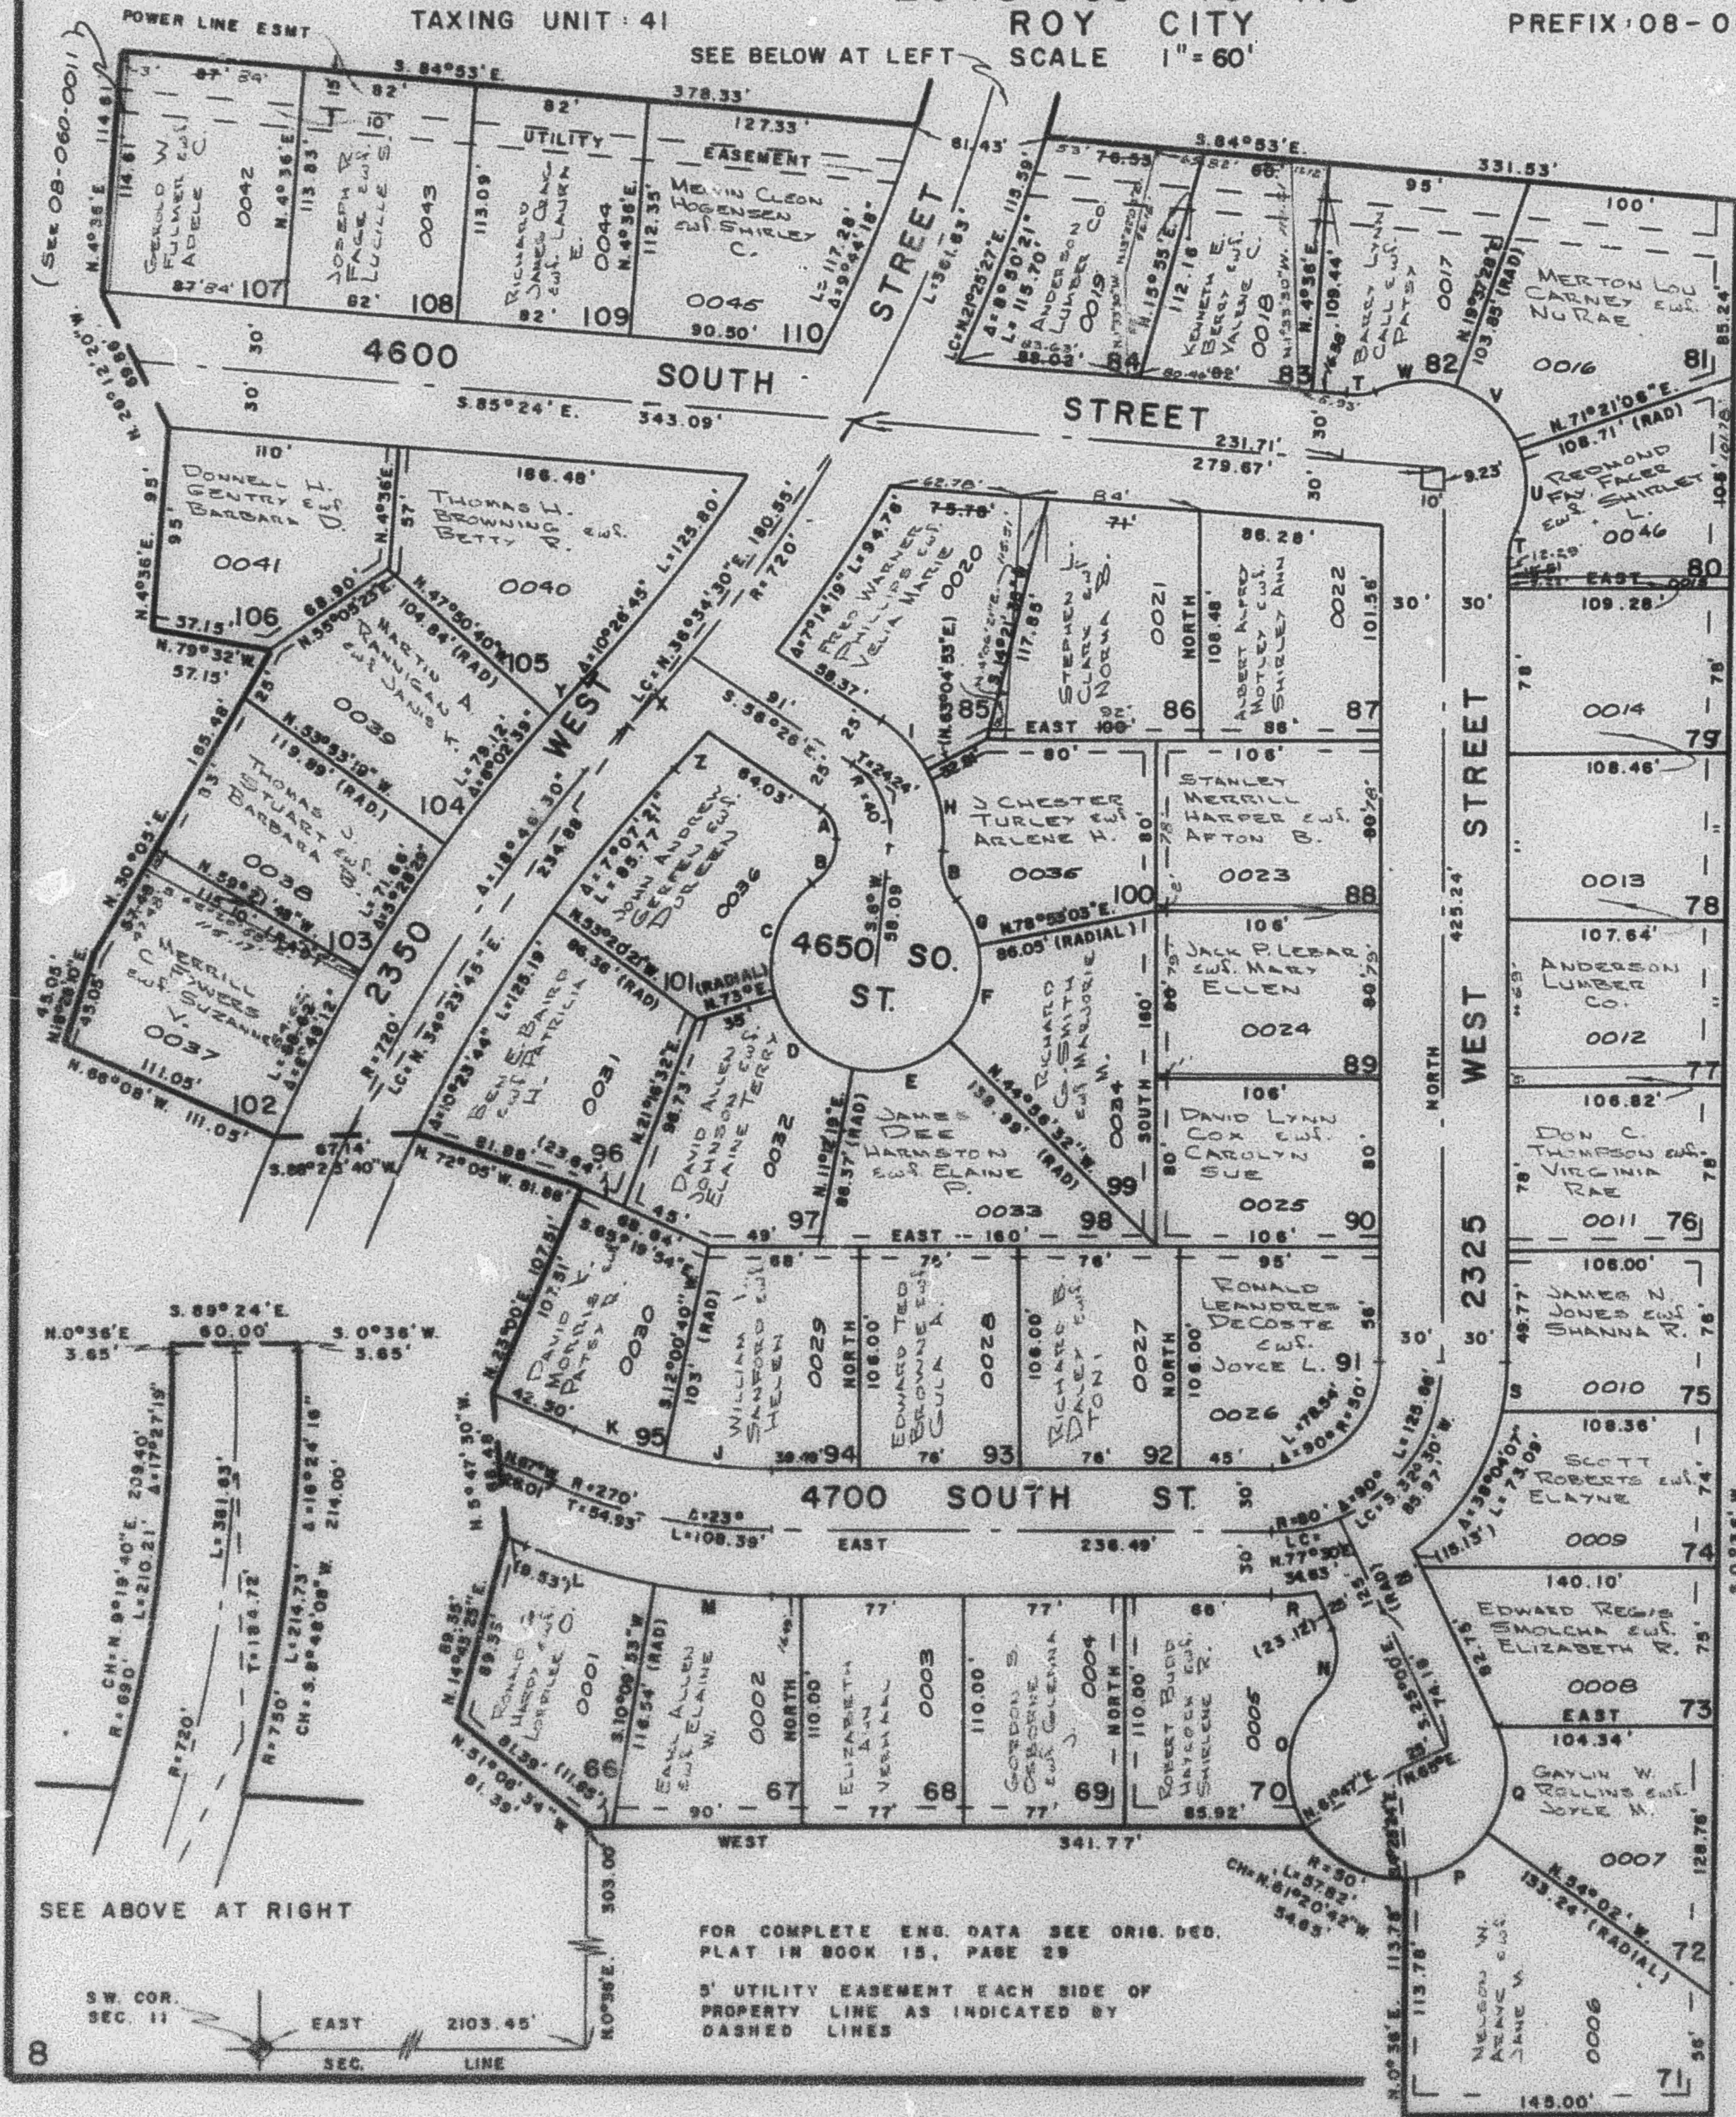

CURVE DATA

A	$\Delta = 62^{\circ}26'$ R = 15' L = 16.35'
B	$\Delta = 46^{\circ}34'03''$ R = 30' L = 24.38'
C	$\Delta = 69^{\circ}34'03''$ R = 50' L = 60.71'
D	$\Delta = 81^{\circ}47'41''$ R = 50' L = 53.93'
E	$\Delta = 58^{\circ}08'51''$ R = 50' L = 49.00'
F	$\Delta = 56^{\circ}10'28''$ R = 50' L = 49.02'
G	$\Delta = 29^{\circ}27'06''$ R = 50' L = 25.70'
H	$\Delta = 32^{\circ}55'07''$ R = 65' L = 37.34'
I	$\Delta = 29^{\circ}30'53''$ R = 65' L = 33.48'
J	$\Delta = 12^{\circ}00'40''$ R = 240' L = 50.31'
K	$\Delta = 10^{\circ}59'20''$ R = 240' L = 46.03'
L	$\Delta = 12^{\circ}50'07''$ R = 300' L = 67.20'
M	$\Delta = 10^{\circ}09'53''$ R = 300' L = 53.22'
N	$\Delta = 67^{\circ}58'30''$ R = 30' L = 35.59'
O	$\Delta = 71^{\circ}11'30''$ R = 50' L = 62.13'
P	$\Delta = 54^{\circ}38'49''34''36''$ R = 50' (SEE AFFIDAVIT FOR CORRECTION Book 100, P. 241) L = 47.68'
Q	$\Delta = 60^{\circ}58'$ R = 50' L = 53.20'
R	$\Delta = 11^{\circ}51'50''$ R = 110' L = 22.78'
S	$\Delta = 13^{\circ}47'43''$ R = 110' L = 26.48'
T	$\Delta = 28^{\circ}57'18''$ R = 30' L = 15.16'
U	$\Delta = 47^{\circ}36'12''$ R = 50' L = 41.54'
V	$\Delta = 51^{\circ}43'38''$ R = 50' L = 41.54'
W	$\Delta = 43^{\circ}58'48''$ R = 50' L = 38.38'
X	$\Delta = 44.00'$ CH = N. 42^{\circ}01'58'' E. 44.00' R = 720'
Y	$\Delta = 1^{\circ}37'40''$ R = 750' L = 21.31'
Z	$\Delta = 1^{\circ}50'51''$ R = 750' L = 24.19'

W.F.J. 6-72