

PART OF S.W. 1/4 SEC. 11, T.5N., R.2W., S.L.B. & M.
RIDGEWOOD ESTATES SUBDIVISION NO. 3
 LOTS 66 TO 110

61

TAXING UNIT 41

ROY CITY


PREFIX 08-061

SEE BELOW AT LEFT

SCALE 1"=60'

SEE PAGE 52-1

CURVE DATA

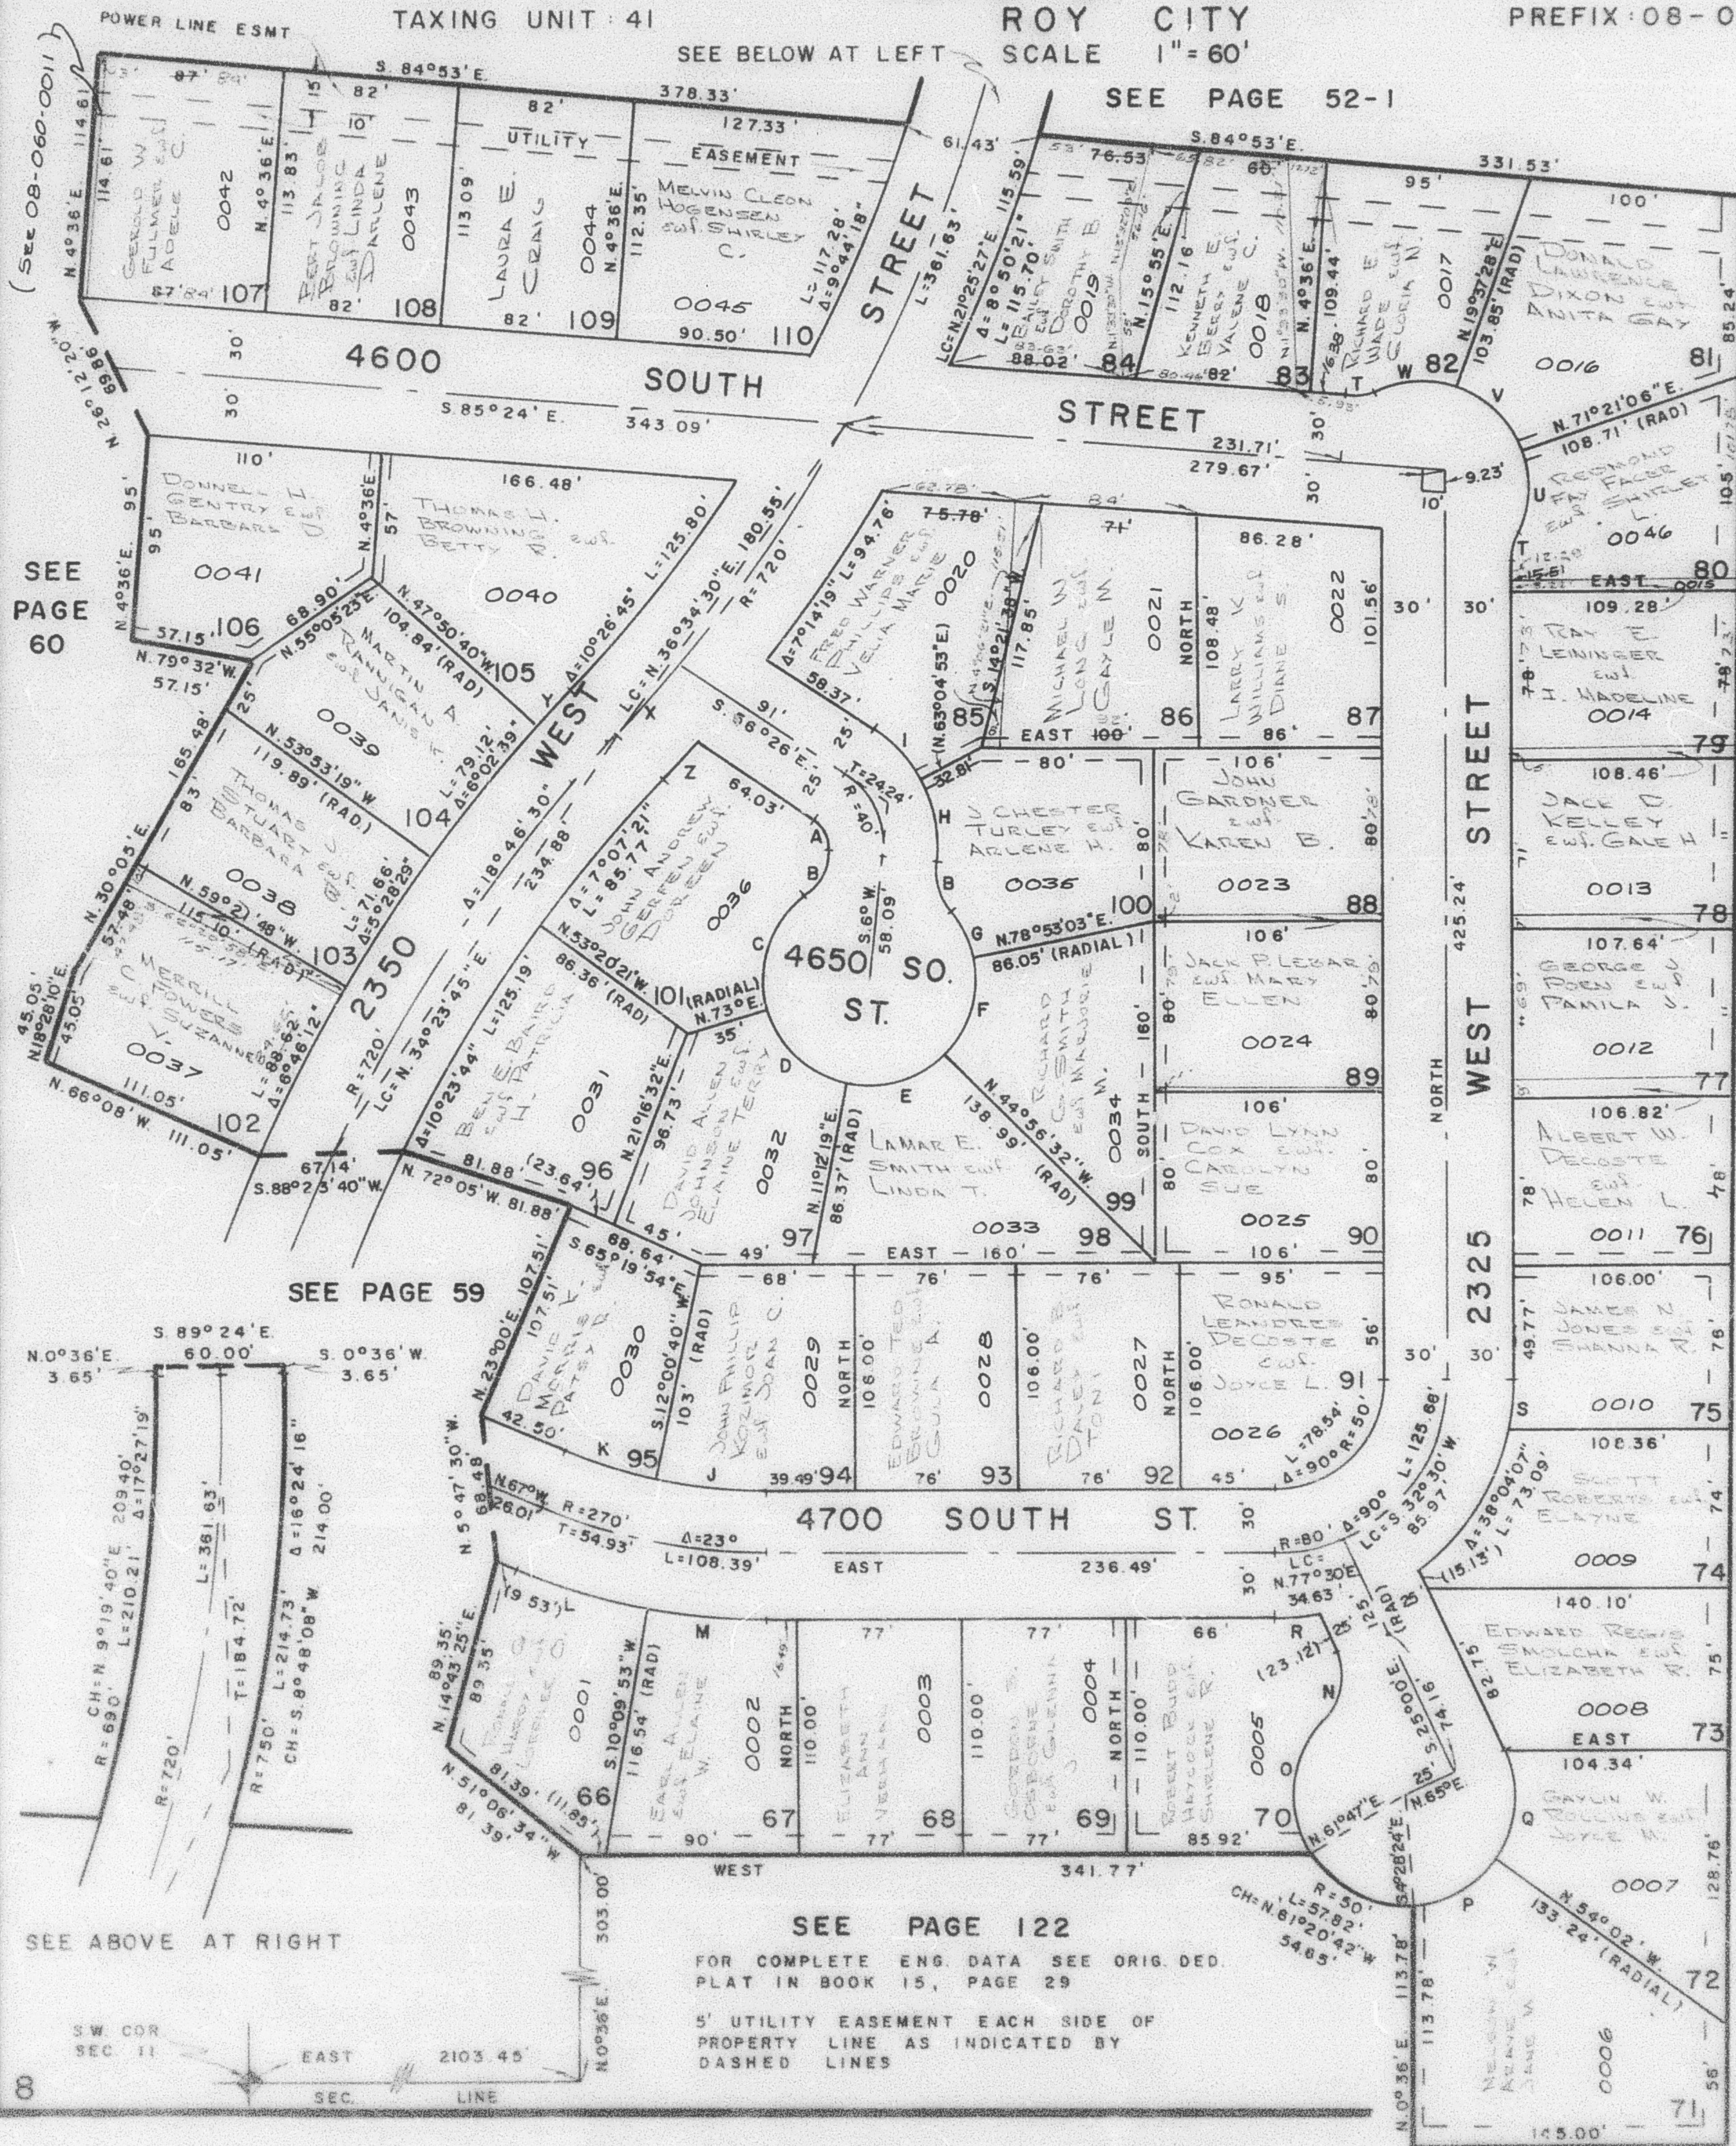

A	$\Delta = 62^{\circ}26'$ R = 15' L = 16.35'
B	$\Delta = 46^{\circ}34'03''$ R = 30' L = 24.38'
C	$\Delta = 69^{\circ}34'03''$ R = 50' L = 60.71'
D	$\Delta = 61^{\circ}47'41''$ R = 50' L = 53.93'
E	$\Delta = 56^{\circ}08'51''$ R = 50' L = 49.00'
F	$\Delta = 56^{\circ}10'25''$ R = 50' L = 49.02'
G	$\Delta = 29^{\circ}27'06''$ R = 50' L = 25.70'
H	$\Delta = 32^{\circ}55'07''$ R = 65' L = 37.34'
I	$\Delta = 29^{\circ}30'53''$ R = 65' L = 33.48'
J	$\Delta = 12^{\circ}00'40''$ R = 240' L = 50.31'
K	$\Delta = 10^{\circ}59'20''$ R = 240' L = 46.03'
L	$\Delta = 12^{\circ}50'07''$ R = 300' L = 67.20'
M	$\Delta = 10^{\circ}09'53''$ R = 300' L = 53.22'
N	$\Delta = 67^{\circ}58'30''$ R = 30' L = 35.59'
O	$\Delta = 71^{\circ}11'30''$ R = 50' L = 62.13'
P	$\Delta = 54^{\circ}38'49''$ R = 50' (SEE AFFIDAVIT FOR CORRECTION) L = 47.68'
Q	$\Delta = 60^{\circ}58'$ R = 50' L = 53.20'
R	$\Delta = 11^{\circ}51'50''$ R = 110' L = 22.78'
S	$\Delta = 13^{\circ}47'43''$ R = 110' L = 26.48'
T	$\Delta = 28^{\circ}57'18''$ R = 30' L = 15.16'
U	$\Delta = 47^{\circ}36'12''$ R = 50' L = 41.54'
V	$\Delta = 51^{\circ}43'38''$ R = 50' L = 41.54'
W	$\Delta = 43^{\circ}58'46''$ R = 50' L = 38.38'
X	$\Delta = 44.00'$ CH = N. 42^{\circ}01'58'' E. 44.00' R = 720'
Y	$\Delta = 1^{\circ}37'40''$ R = 750' L = 21.31'
Z	$\Delta = 1^{\circ}50'51''$ R = 750' L = 24.19'

SEE
PAGE
73

SEE PAGE 122

FOR COMPLETE ENG. DATA SEE ORIG. DED.
 PLAT IN BOOK 15, PAGE 29

5' UTILITY EASEMENT EACH SIDE OF
 PROPERTY LINE AS INDICATED BY
 DASHED LINES