

PART OF S.W. 1/4 SEC. II, T.5N., R.2W., S.L.B. & M.
RIDGEWOOD ESTATES SUBDIVISION NO. 3
 LOTS 66 TO 110

61

TAXING UNIT - 41

ROY CITY
 SCALE 1" = 60'

PREFIX 08-061


SEE BELOW AT LEFT

SEE PAGE 52-1

CURVE DATA

A	Δ = 62°26'
	R = 15'
	L = 18.35'
B	Δ = 46°34'03"
	R = 30'
	L = 24.38'
C	Δ = 69°34'03"
	R = 50'
	L = 60.71'
D	Δ = 81°47'41"
	R = 50'
	L = 53.93'
E	Δ = 56°08'51"
	R = 50'
	L = 49.00'
F	Δ = 56°10'25"
	R = 50'
	L = 49.02'
G	Δ = 29°27'06"
	R = 50'
	L = 25.70'
H	Δ = 32°55'07"
	R = 65'
	L = 37.34'
I	Δ = 29°30'53"
	R = 65'
	L = 33.48'
J	Δ = 12°00'40"
	R = 240'
	L = 50.31'
K	Δ = 10°59'20"
	R = 240'
	L = 46.03'
L	Δ = 12°50'07"
	R = 300'
	L = 67.20'
M	Δ = 10°08'53"
	R = 300'
	L = 53.22'
N	Δ = 67°58'30"
	R = 30'
	L = 35.59'
O	Δ = 71°11'30"
	R = 50'
	L = 62.13'
P	Δ = 54°36' 40°34'36"
	R = 50' (SEE APPENDIX T FOR CORRECTION)
	L = 47.68' (BOOK 100, P. 74)
Q	Δ = 60°58'
	R = 50'
	L = 53.20'
R	Δ = 11°51'50"
	R = 110'
	L = 22.78'
S	Δ = 13°47'43"
	R = 110'
	L = 26.48'
T	Δ = 28°57'18"
	R = 30'
	L = 15.16'
U	Δ = 47°36'12"
	R = 50'
	L = 41.54'
V	Δ = 51°43'58"
	R = 50'
	L = 44.00'
W	Δ = 43°58'46"
	R = 50'
	L = 38.38'
X	CH = N 42°01'58"E 44.00'
	R = 720'
Y	Δ = 1°37'40"
	R = 750'
	L = 21.51'
Z	Δ = 1°50'51"
	R = 750'
	L = 24.19'

SEE
 PAGE
 73

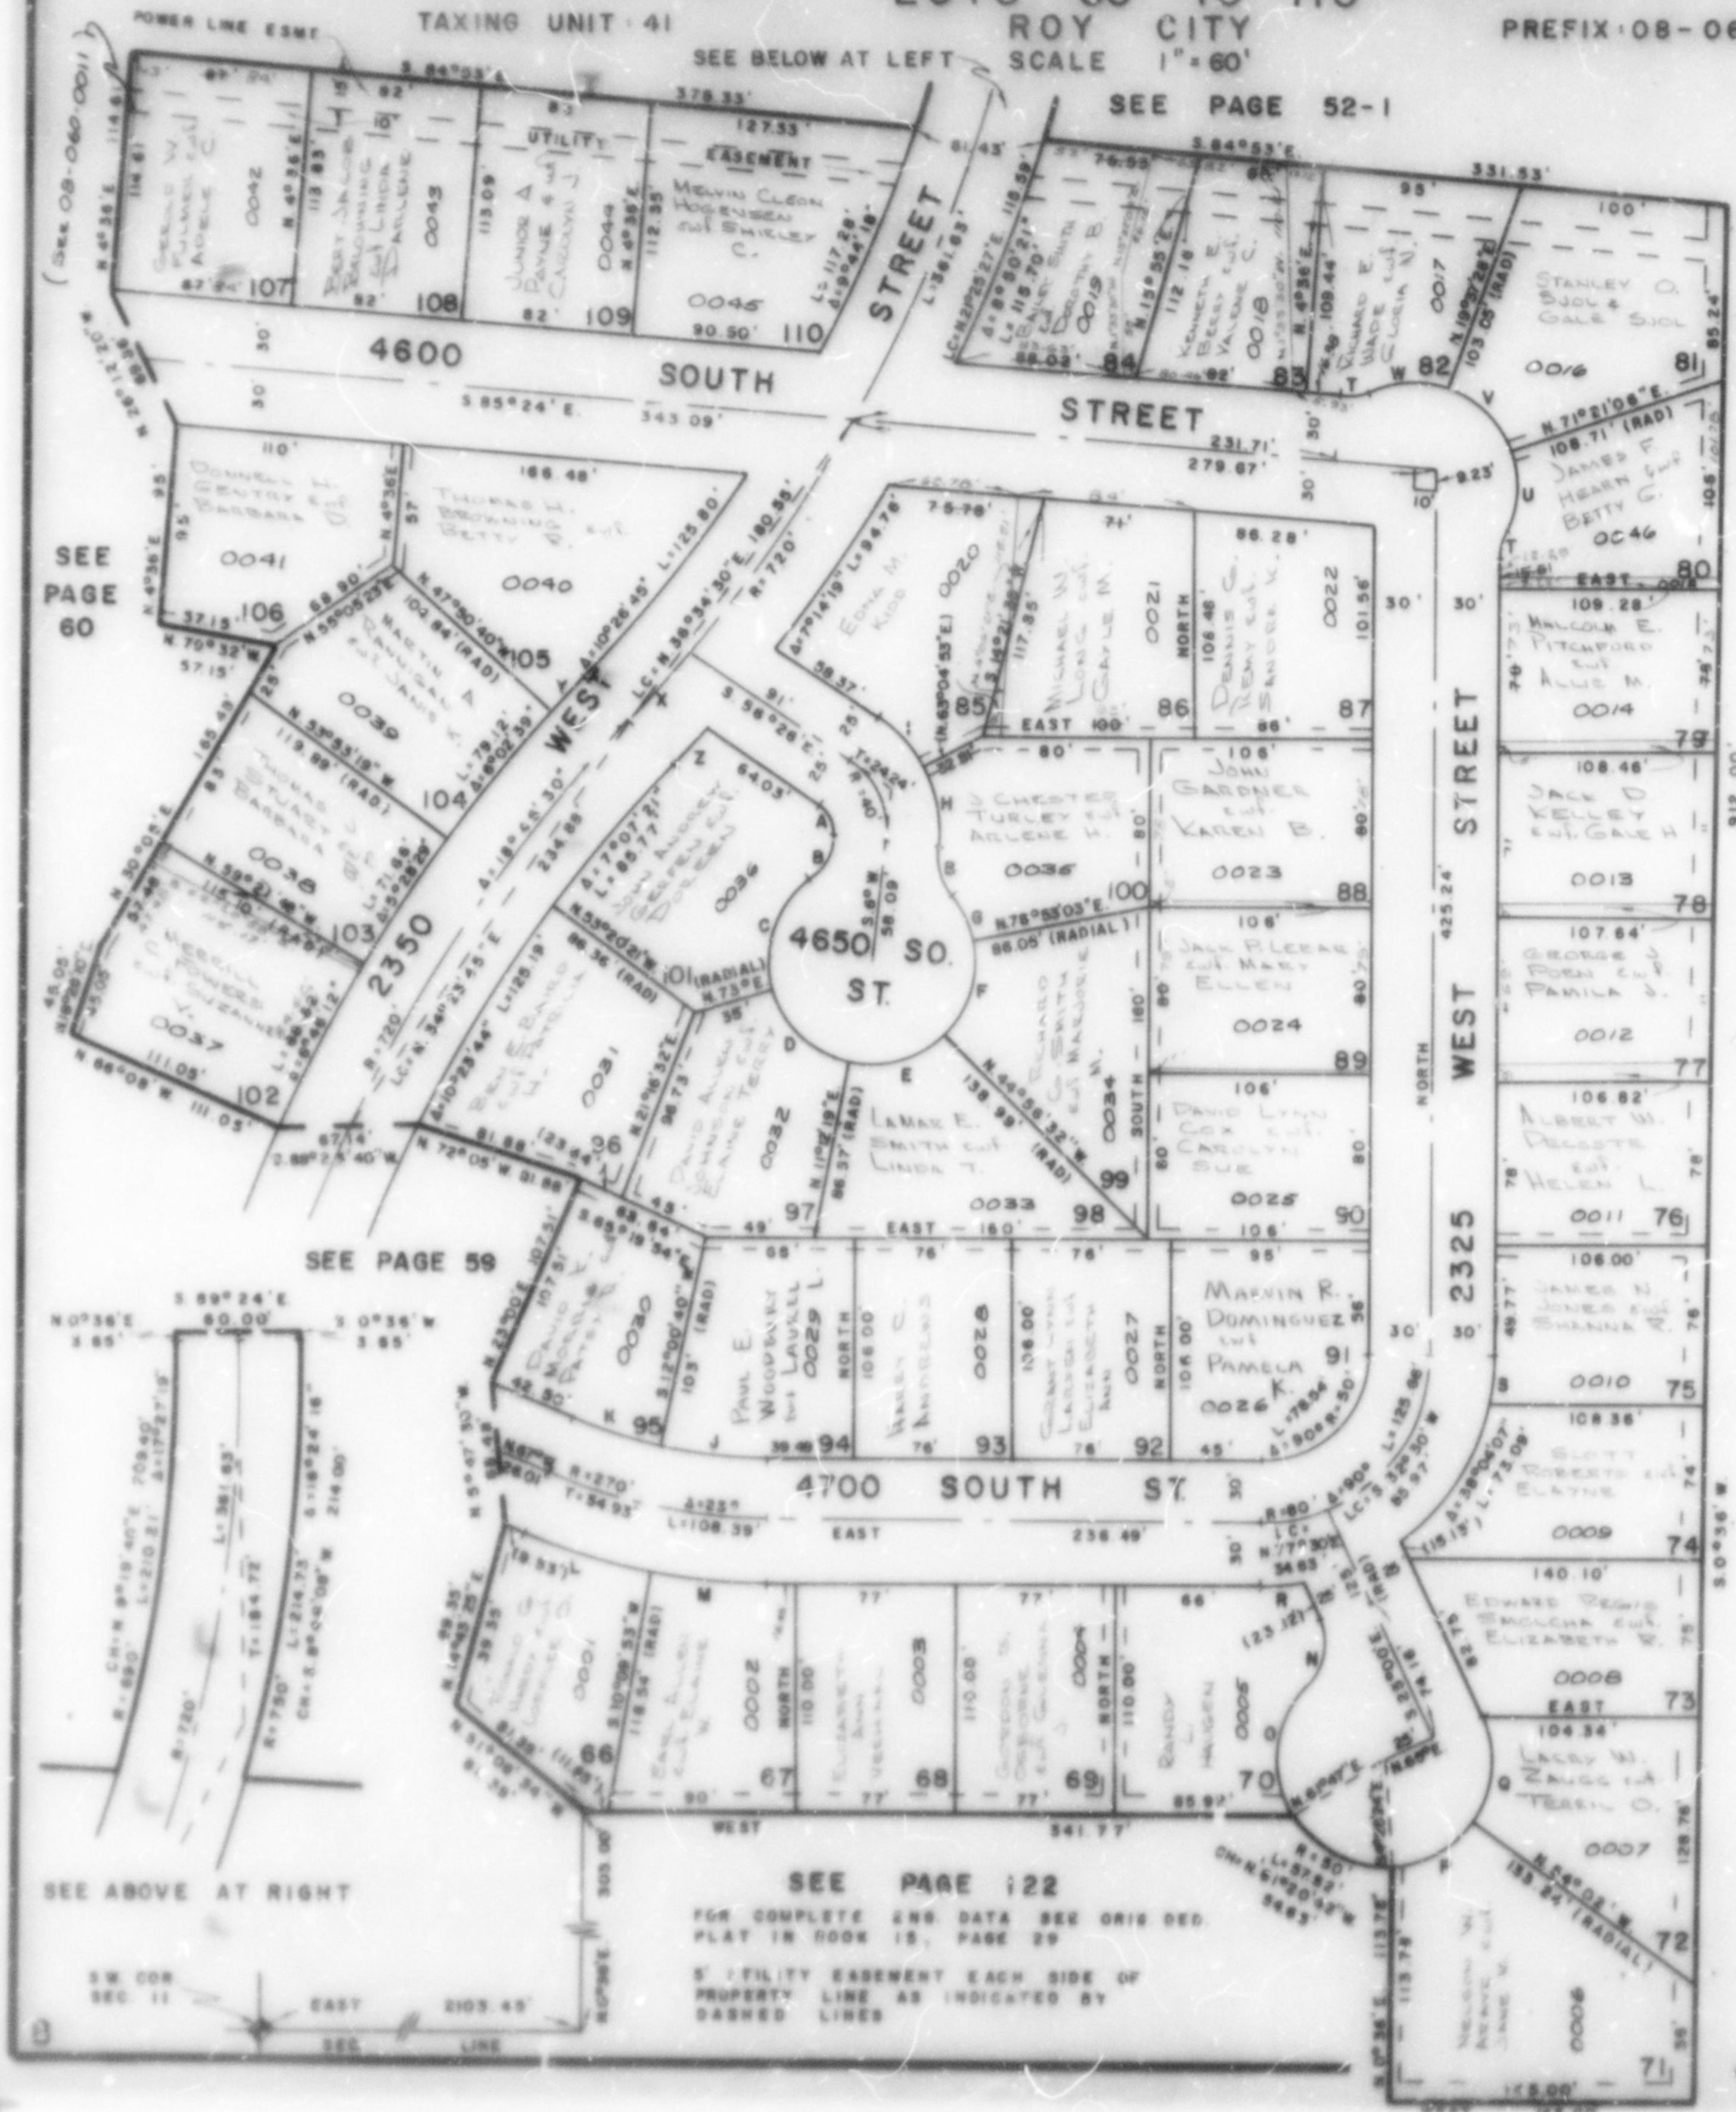

SEE PAGE 122
 FOR COMPLETE AND DATA SEE ORIG. DEED.
 PLAT IN BOOK 15, PAGE 29
 5' UTILITY EASEMENT EACH SIDE OF
 PROPERTY LINE AS INDICATED BY
 DASHED LINES