


PART OF S.W. 1/4 SEC. 11, T.5N., R.2W., S.L.B. & M.
RIDGEWOOD ESTATES SUBDIVISION NO. 3
 LOTS 66 TO 110

61

TAXING UNIT 41

ROY CITY
 SCALE 1" = 60'

PREFIX 08-061

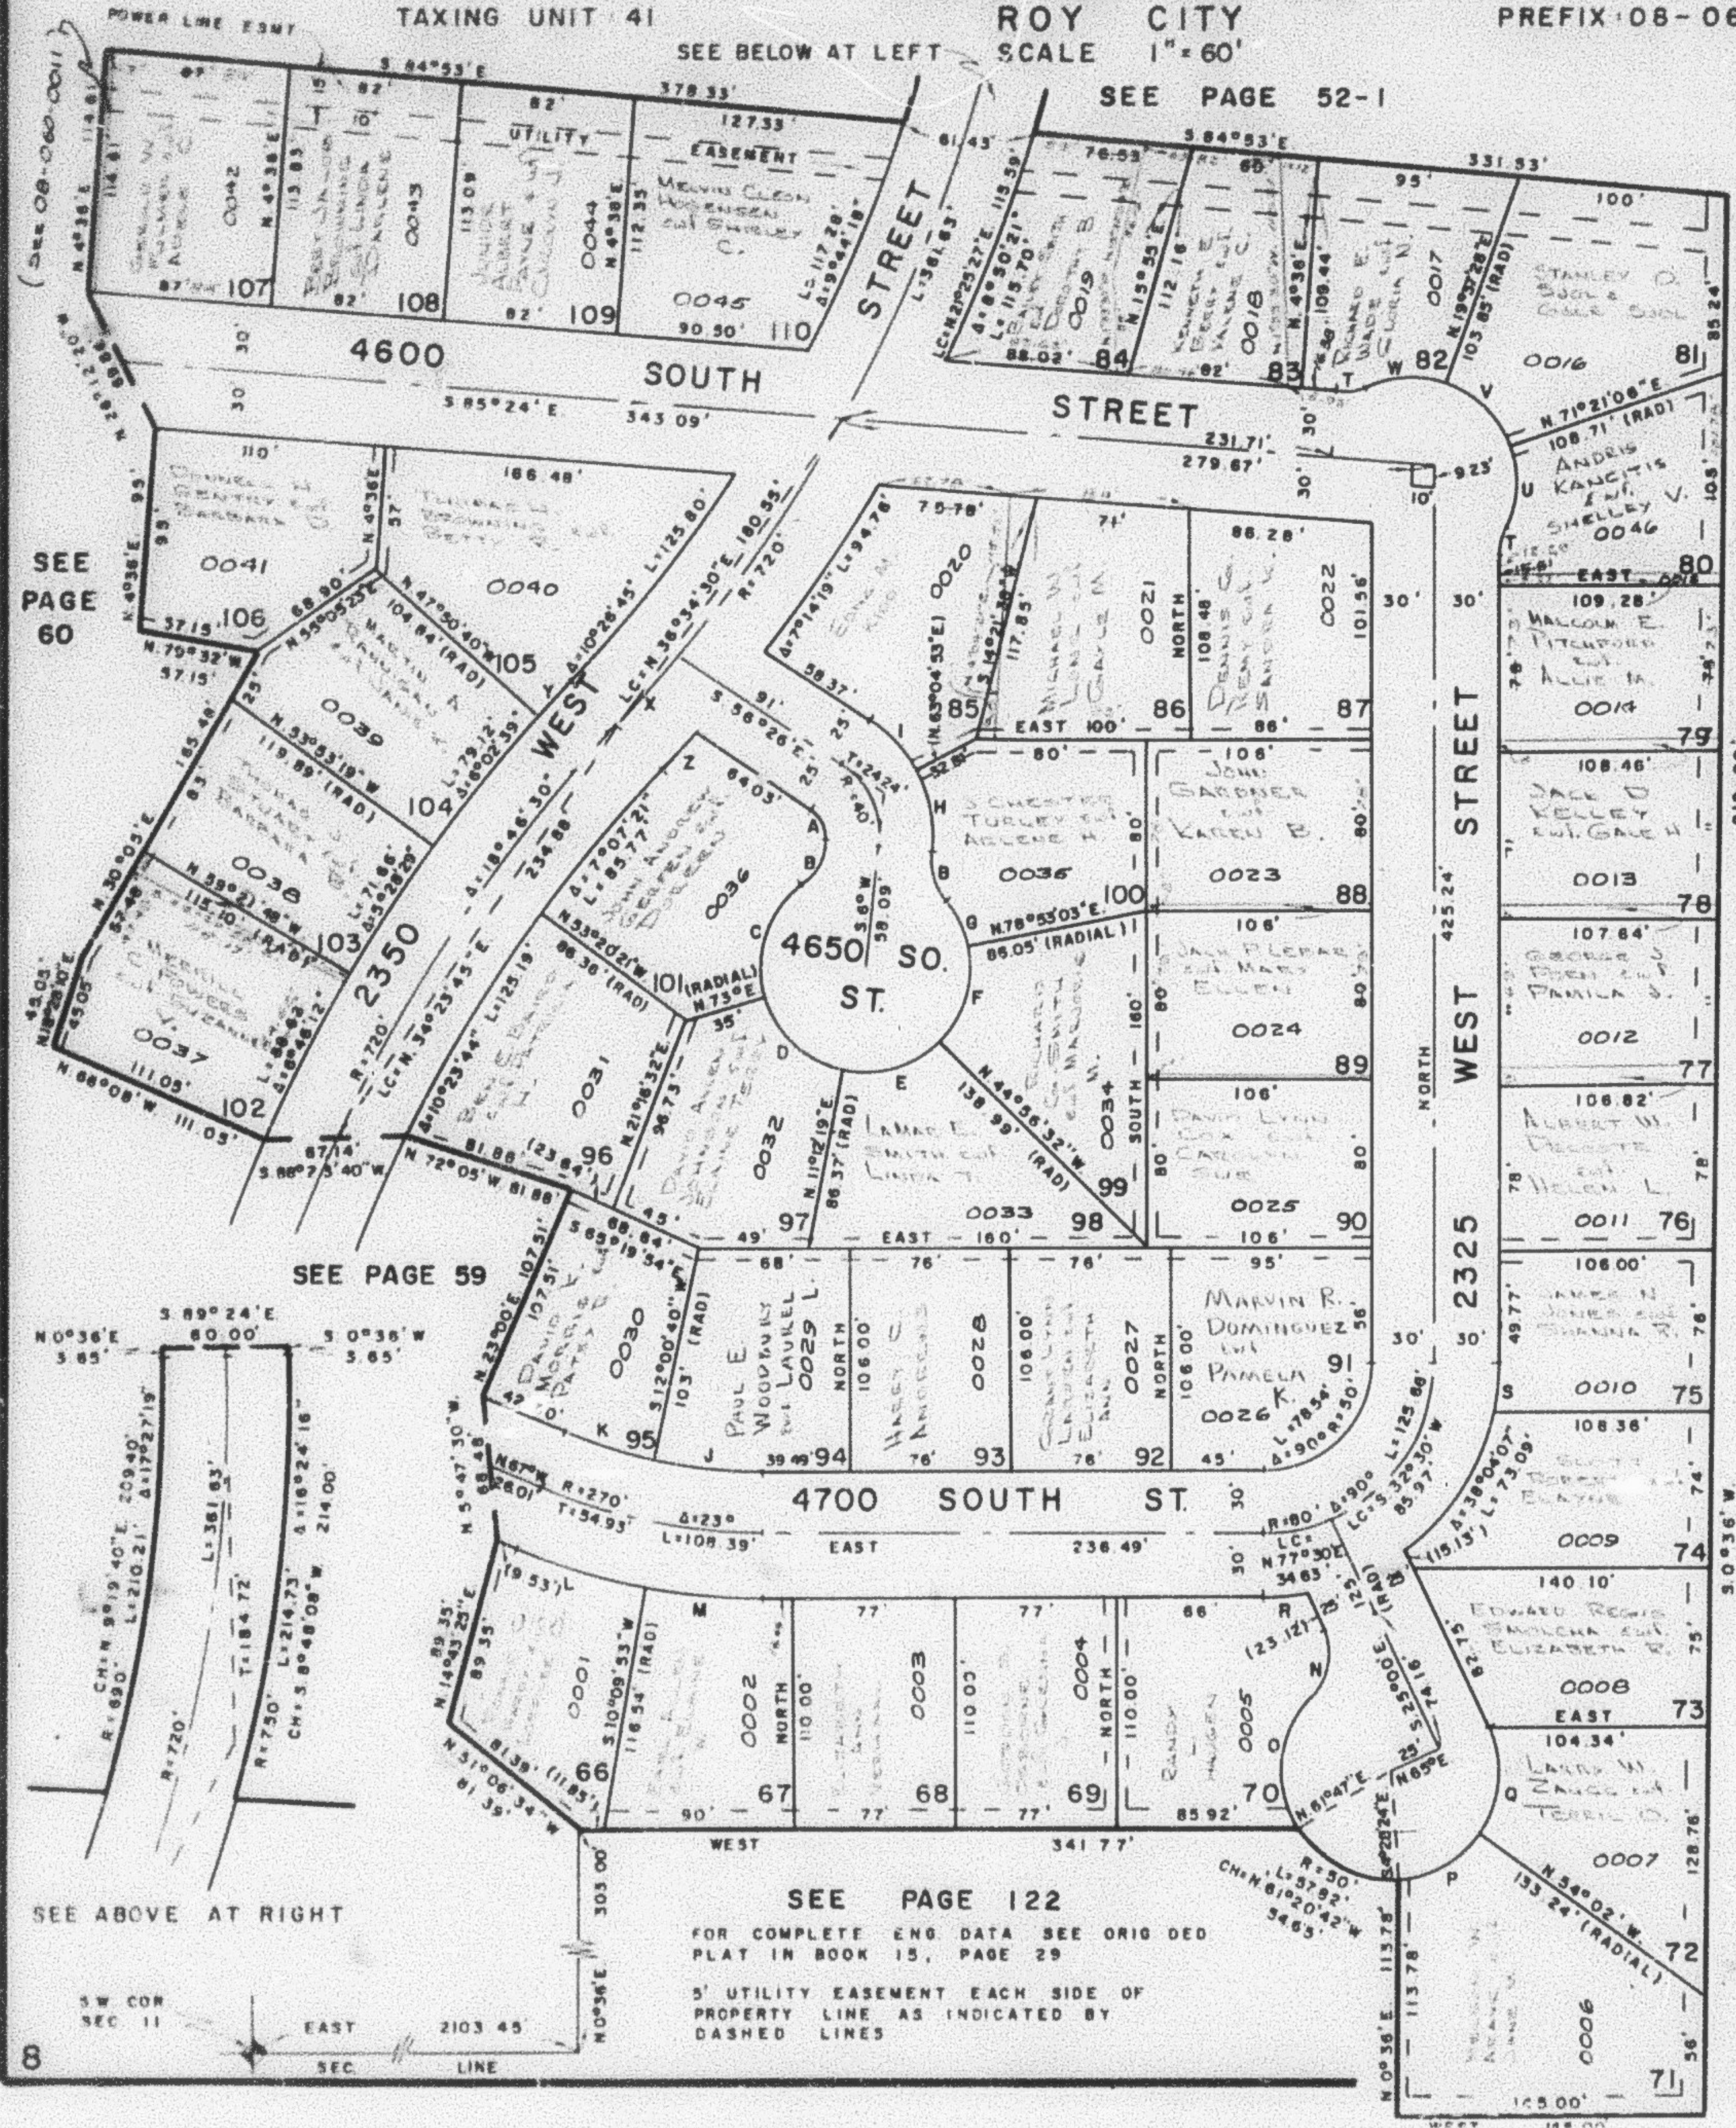

CURVE DATA

A	Δ = 62°26'
B	Δ = 46°34'03"
C	Δ = 69°34'03"
D	Δ = 61°47'41"
E	Δ = 56°08'51"
F	Δ = 56°10'25"
G	Δ = 29°27'06"
H	Δ = 32°55'07"
I	Δ = 29°30'53"
J	Δ = 12°00'40"
K	Δ = 10°59'20"
L	Δ = 12°50'07"
M	Δ = 10°09'53"
N	Δ = 67°58'30"
O	Δ = 71°11'30"
P	Δ = 64°38' 44°34'36"
Q	Δ = 60°58'
R	Δ = 11°51'50"
S	Δ = 13°47'43"
T	Δ = 26°57'18"
U	Δ = 47°36'12"
V	Δ = 51°43'38"
W	Δ = 43°58'46"
X	Δ = 44°00'
Y	Δ = 1°37'40"
Z	Δ = 1°50'51"

SEE
 PAGE
 73

W.F.J. 6-72