

PART OF S.W. 1/4 SEC. 11, T.5N., R.2W., S.L.B.&M.
RIDGEWOOD ESTATES SUBDIVISION NO. 3
 LOTS 66 TO 110

61

TAXING UNIT: 41


ROY CITY
 SCALE 1" = 60'

PREFIX: 08-061

SEE BELOW AT LEFT

SEE PAGE 52-1

CURVE DATA

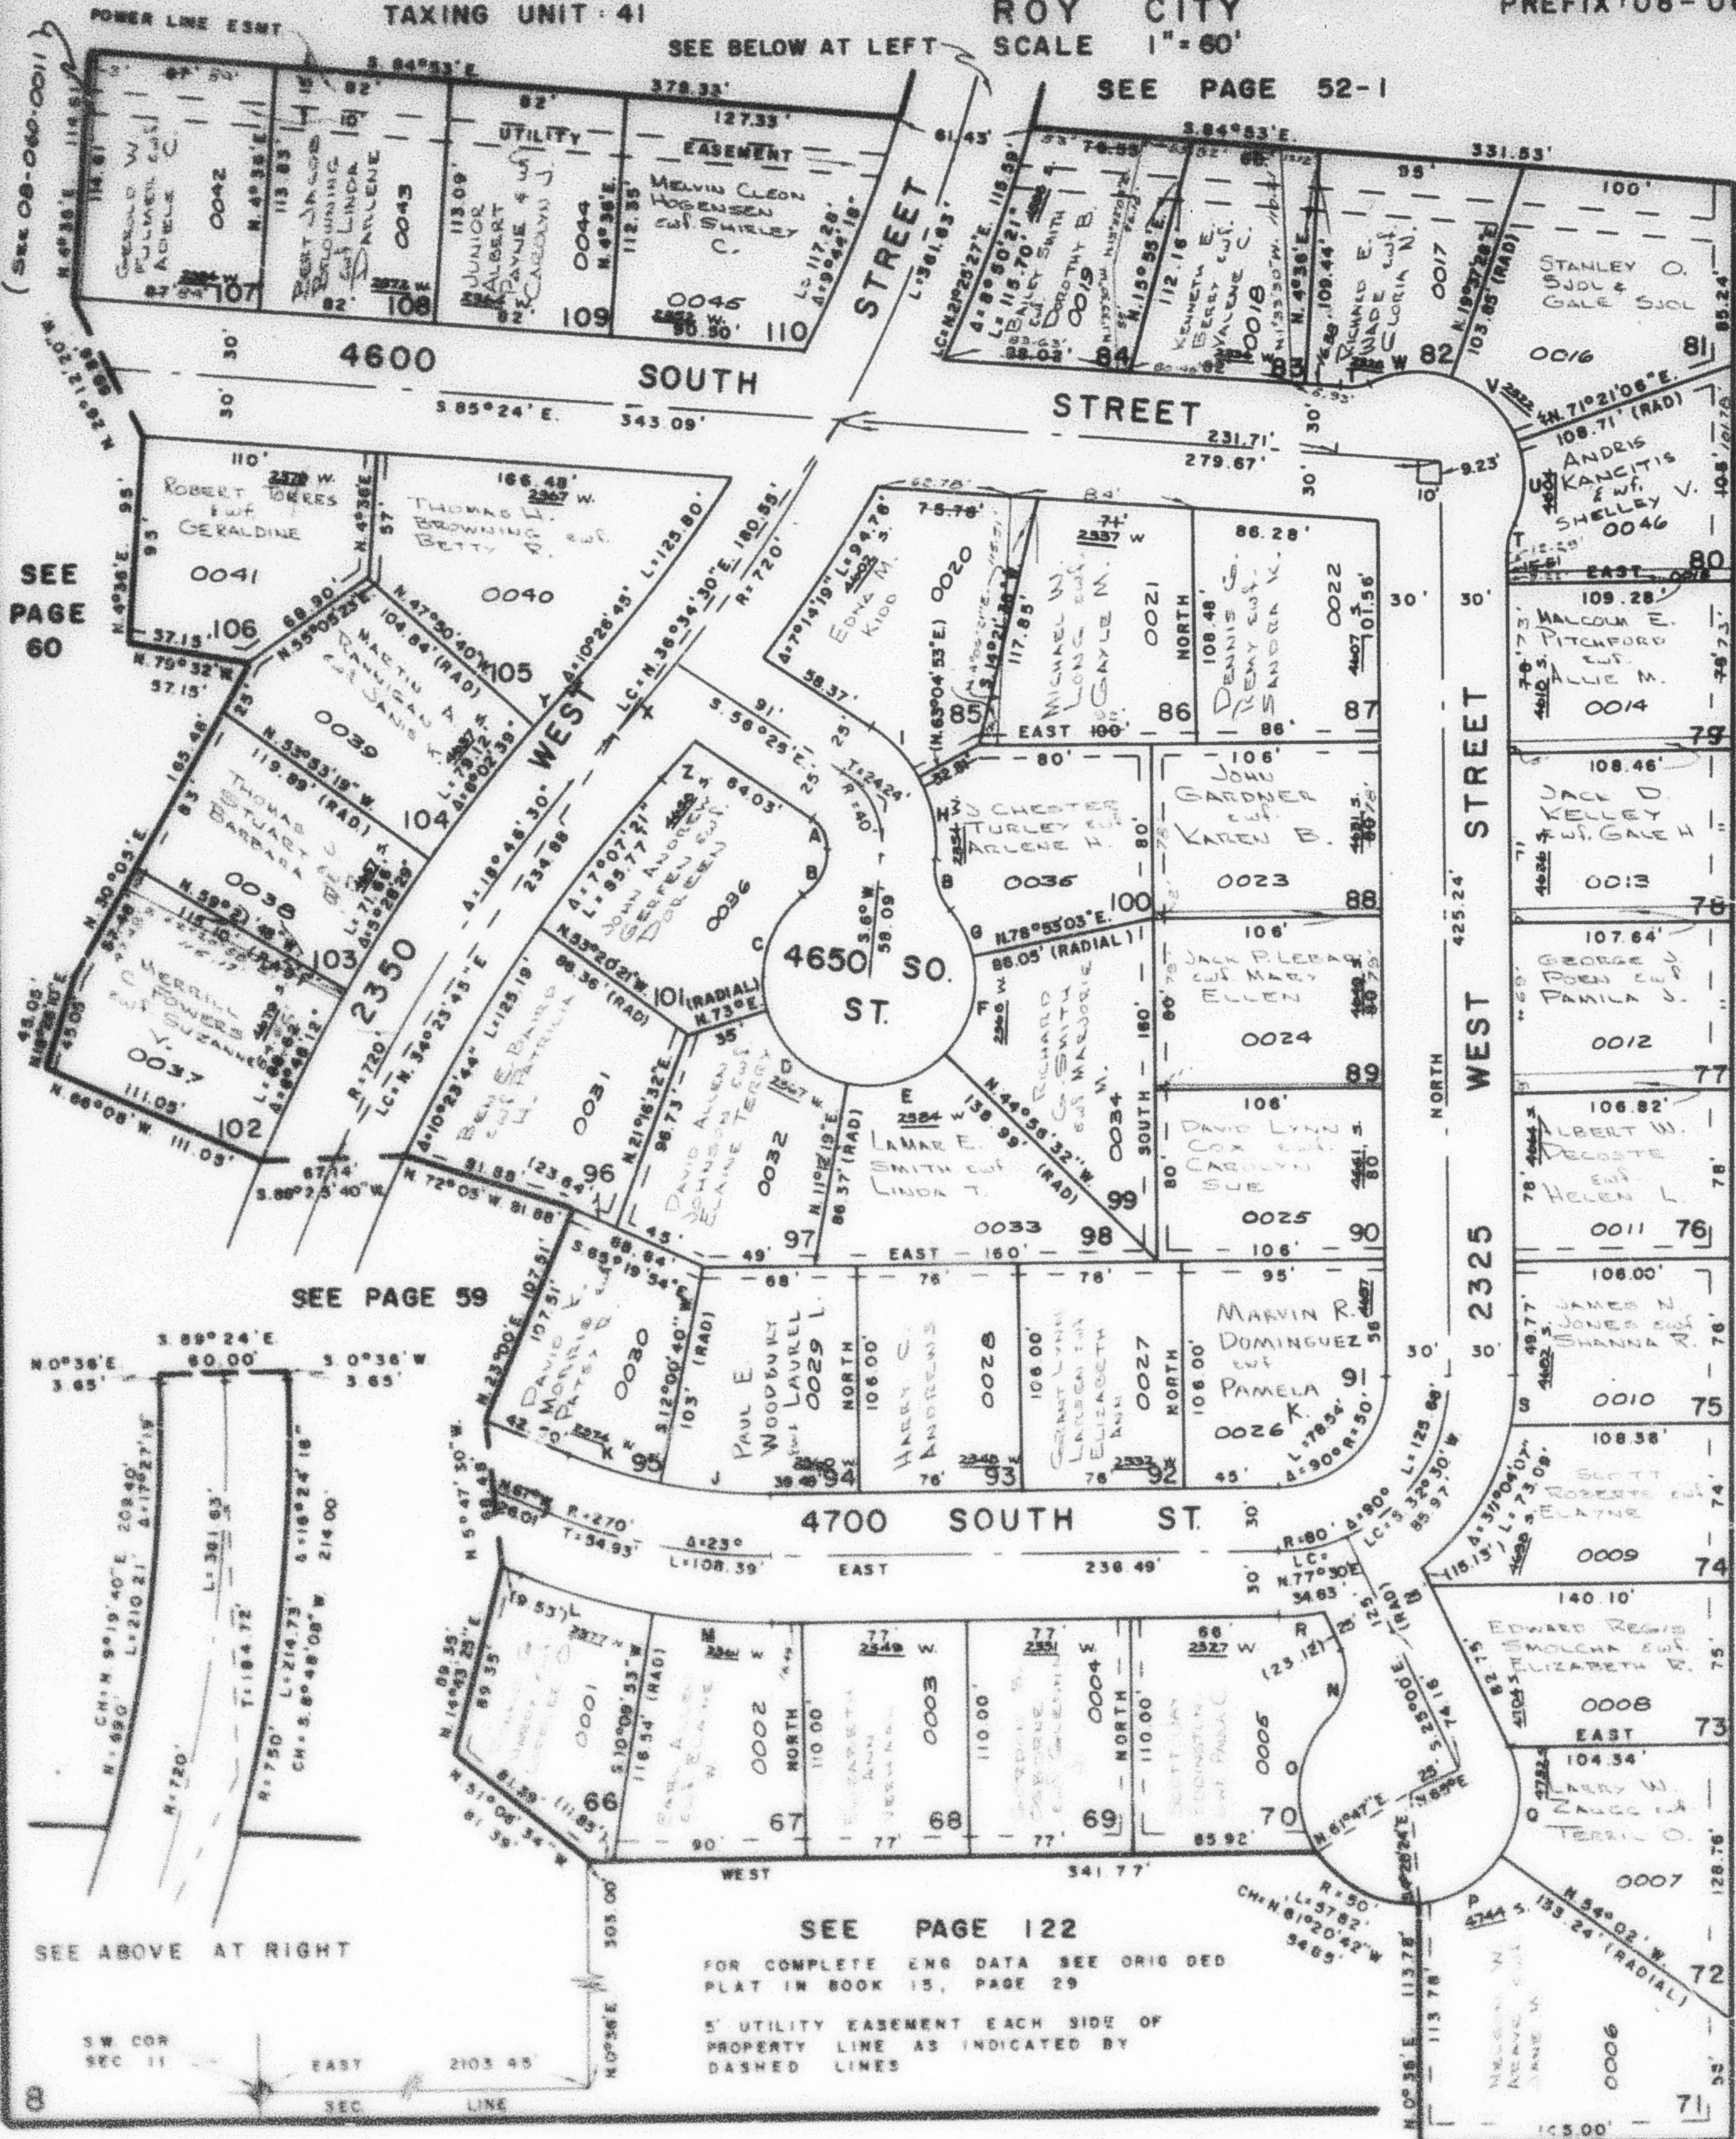

A	$\Delta = 82^{\circ}26'$ $R = 15'$ $L = 16.35'$
B	$\Delta = 46^{\circ}34'03''$ $R = 30'$ $L = 24.38'$
C	$\Delta = 69^{\circ}34'03''$ $R = 50'$ $L = 60.71'$
D	$\Delta = 61^{\circ}47'41''$ $R = 50'$ $L = 53.93'$
E	$\Delta = 56^{\circ}08'51''$ $R = 50'$ $L = 49.00'$
F	$\Delta = 56^{\circ}10'25''$ $R = 50'$ $L = 49.02'$
G	$\Delta = 29^{\circ}27'06''$ $R = 50'$ $L = 25.70'$
H	$\Delta = 32^{\circ}55'07''$ $R = 65'$ $L = 37.34'$
I	$\Delta = 29^{\circ}30'53''$ $R = 85'$ $L = 33.48'$
J	$\Delta = 12^{\circ}00'40''$ $R = 240'$ $L = 50.31'$
K	$\Delta = 10^{\circ}59'20''$ $R = 240'$ $L = 46.03'$
L	$\Delta = 12^{\circ}50'07''$ $R = 300'$ $L = 67.20'$
M	$\Delta = 10^{\circ}09'53''$ $R = 300'$ $L = 53.22'$
N	$\Delta = 67^{\circ}58'30''$ $R = 30'$ $L = 35.59'$
O	$\Delta = 71^{\circ}11'30''$ $R = 50'$ $L = 62.13'$
P	$\Delta = 54^{\circ}38'43''$ $R = 50'$ $L = 47.68'$ (SEE AFFIDAVIT FOR CORRECTION Book 120, P. 241)
Q	$\Delta = 60^{\circ}58'$ $R = 50'$ $L = 53.20'$
R	$\Delta = 11^{\circ}51'50''$ $R = 110'$ $L = 22.78'$
S	$\Delta = 13^{\circ}47'43''$ $R = 110'$ $L = 26.48'$
T	$\Delta = 26^{\circ}57'18''$ $R = 30'$ $L = 15.16'$
U	$\Delta = 47^{\circ}36'12''$ $R = 50'$ $L = 41.54'$
V	$\Delta = 51^{\circ}43'38''$ $R = 50'$ $L = 41.54'$
W	$\Delta = 43^{\circ}58'46''$ $R = 50'$ $L = 32.38'$
X	$L = 44.00'$ $CH = N. 42^{\circ}01'58'' E. 44.00'$ $R = 72.0'$
Y	$\Delta = 1^{\circ}37'40''$ $R = 750'$ $L = 21.31'$
Z	$\Delta = 1^{\circ}50'51''$ $R = 750'$ $L = 24.19'$

SEE
 PAGE
 73

W.F.J. 6-72