

61


SEE BELOW AT LEFT

ROY CITY
SCALE 1" = 60'

PREFIX: 08-061

SEE PAGE 52-1

CURVE DATA

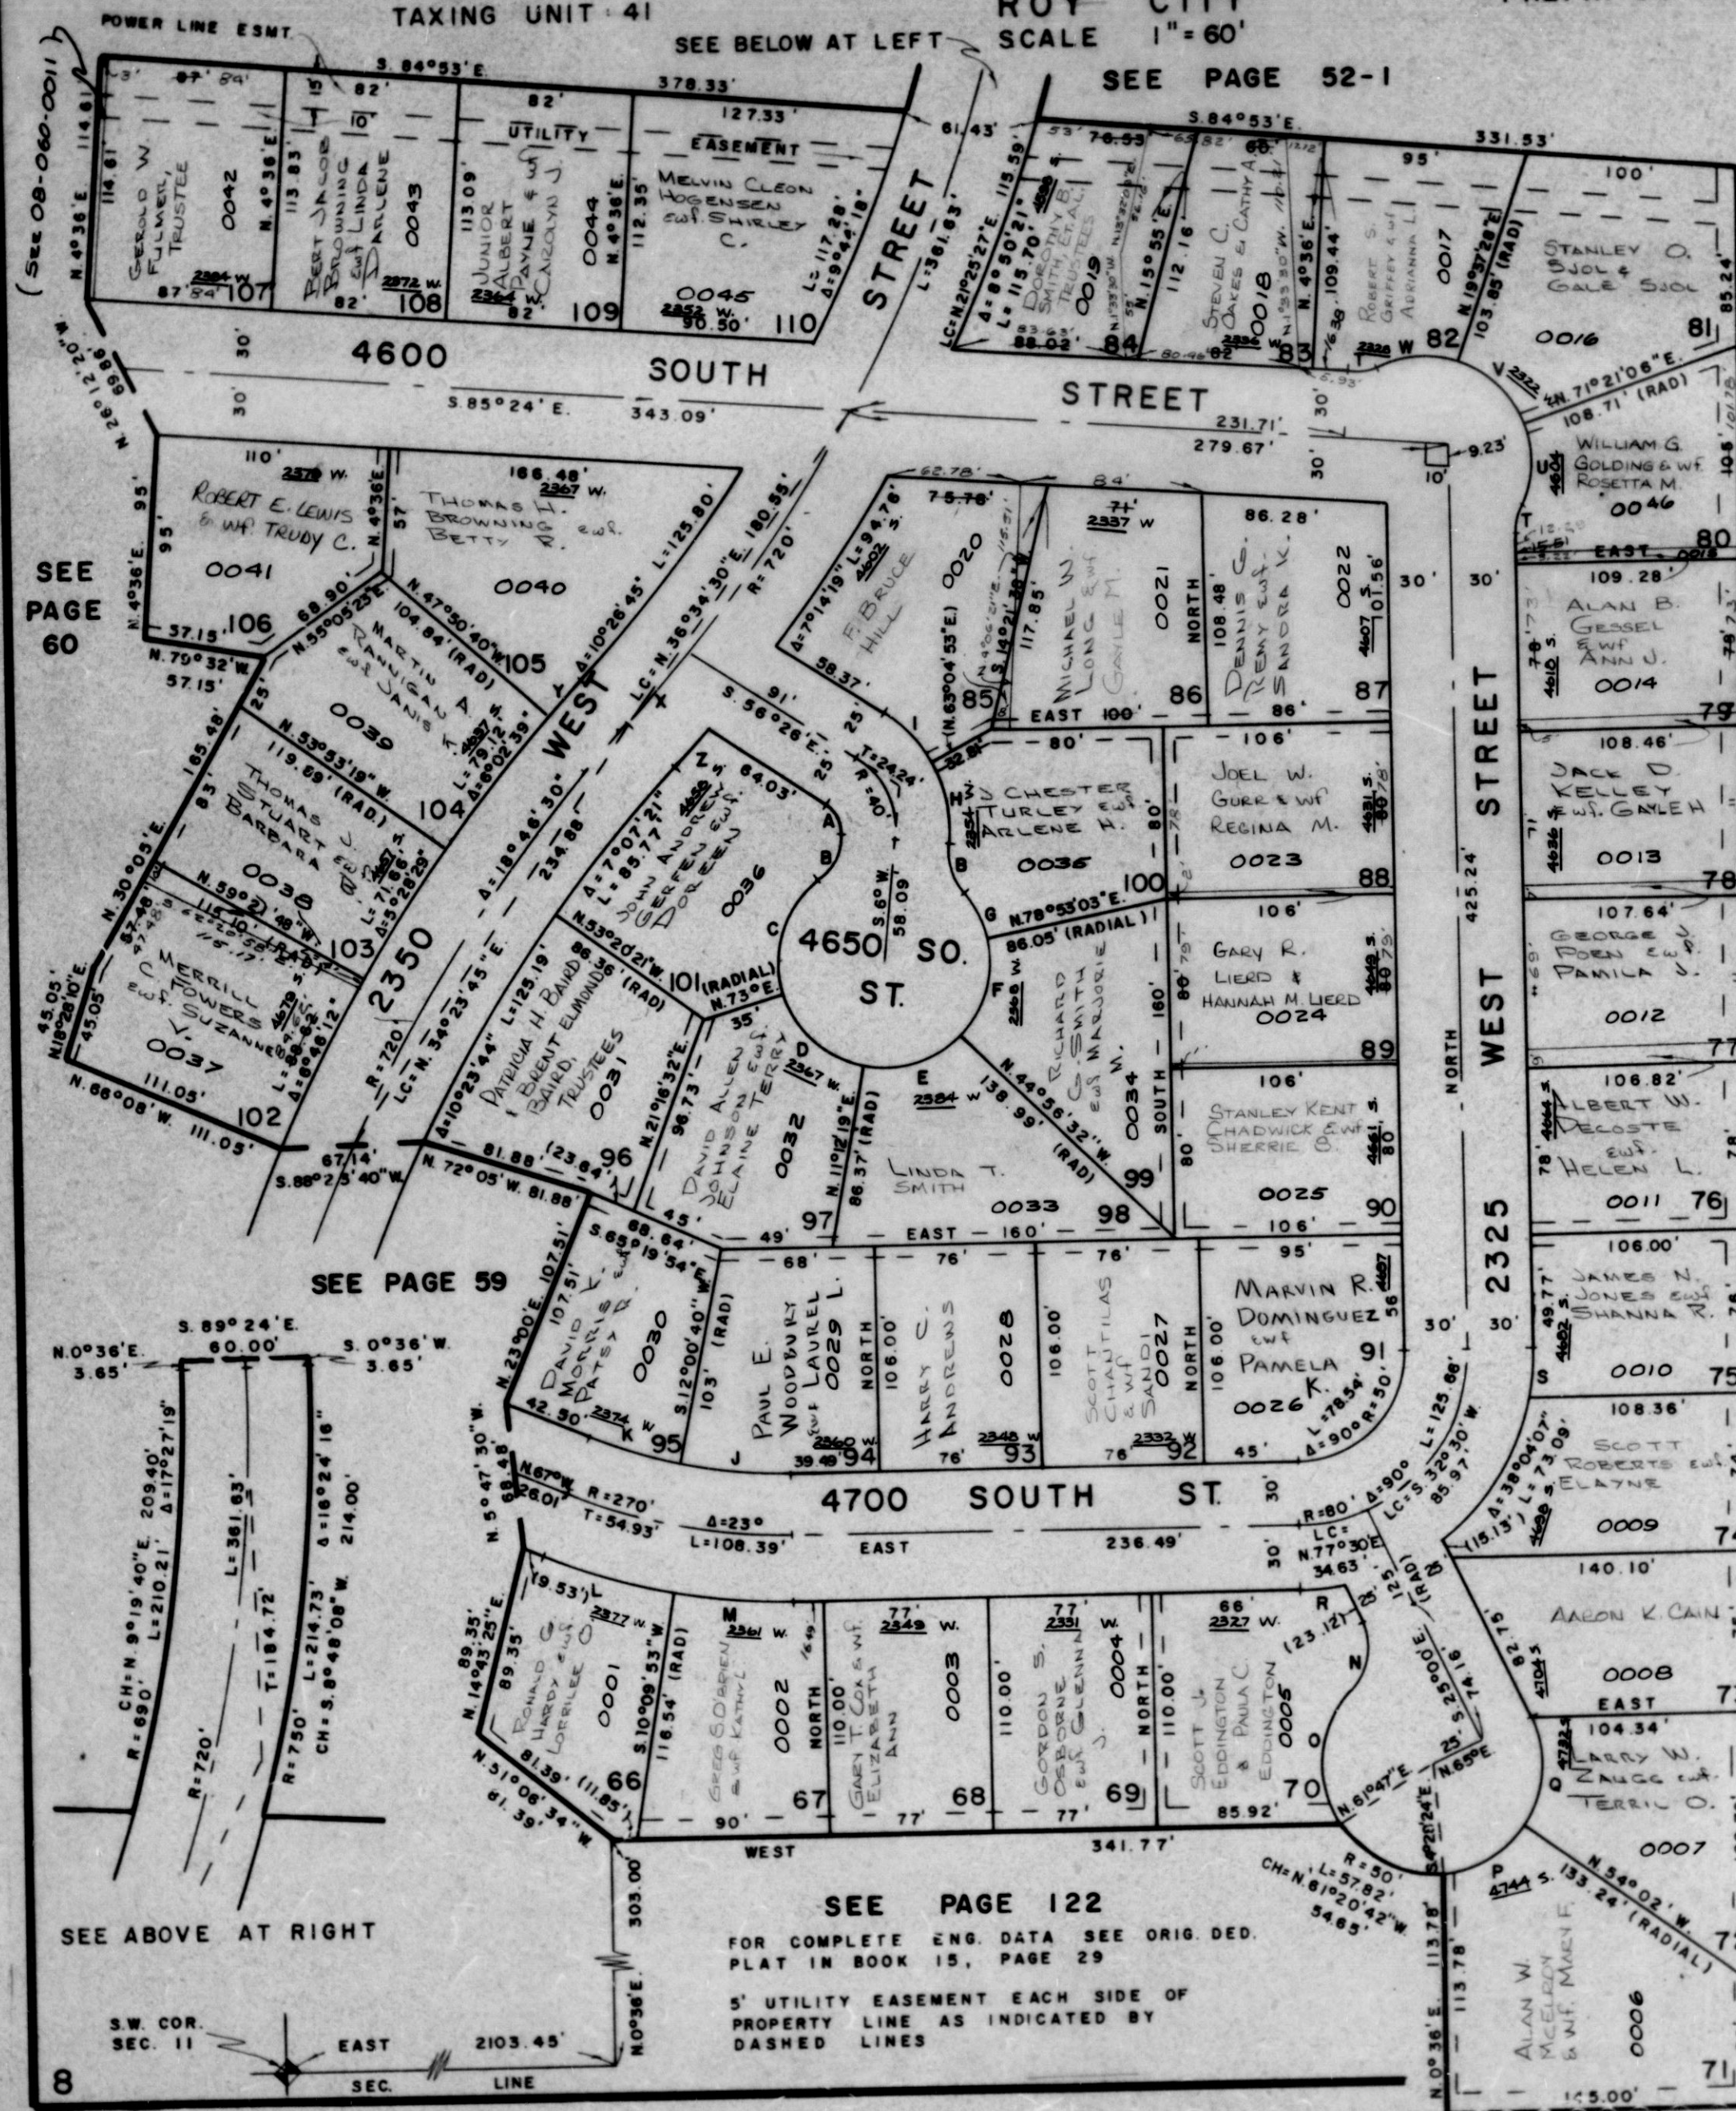

SEE
PAGE
73

$\Delta = 62^{\circ}26'$
 $R = 15'$
 $L = 16.35'$
 $\Delta = 46^{\circ}34'03''$
 $R = 30'$
 $L = 24.38'$
 $\Delta = 69^{\circ}34'03''$
 $R = 50'$
 $L = 60.71'$
 $\Delta = 61^{\circ}47'41''$
 $R = 50'$
 $L = 53.93'$
 $\Delta = 56^{\circ}08'51''$
 $R = 50'$
 $L = 49.00'$
 $\Delta = 56^{\circ}10'25''$
 $R = 50'$
 $L = 49.02'$
 $\Delta = 29^{\circ}27'06''$
 $R = 50'$
 $L = 25.70'$
 $\Delta = 32^{\circ}55'07''$
 $R = 65'$
 $L = 37.34'$
 $\Delta = 29^{\circ}30'53''$
 $R = 65'$
 $L = 33.48'$
 $\Delta = 12^{\circ}00'40''$
 $R = 240'$
 $L = 50.31'$
 $\Delta = 10^{\circ}59'20''$
 $R = 240'$
 $L = 46.03'$
 $\Delta = 12^{\circ}50'07''$
 $R = 300'$
 $L = 67.20'$
 $\Delta = 10^{\circ}09'53''$
 $R = 300'$
 $L = 53.22'$
 $\Delta = 67^{\circ}58'30''$
 $R = 30'$
 $L = 35.59'$
 $\Delta = 71^{\circ}11'30''$
 $R = 50'$
 $L = 62.13'$
 $\Delta = 54^{\circ}38'43^{\circ}34'36''$
 $R = 50'$
 $L = 47.68'$
 $\Delta = 60^{\circ}58'$
 $R = 50'$
 $L = 53.20'$
 $\Delta = 11^{\circ}51'50''$
 $R = 110'$
 $L = 22.78'$
 $\Delta = 13^{\circ}47'43''$
 $R = 110'$
 $L = 26.48'$
 $\Delta = 28^{\circ}57'18''$
 $R = 30'$
 $L = 15.16'$
 $\Delta = 47^{\circ}36'12''$
 $R = 50'$
 $L = 41.54'$
 $\Delta = 51^{\circ}43'38''$
 $R = 50'$
 $L =$
 $\Delta = 43^{\circ}58'46''$
 $R = 50'$
 $L = 38.38'$
 $L = 44.00'$
 $\Delta = 1^{\circ}37'40''$
 $R = 750'$
 $L = 21.31'$
 $\Delta = 1^{\circ}50'51''$
 $R = 750'$
 $L = 24.19'$

SEE
 PAGE
 73

(SEE APPENDIX
 FOR COLLECTION
 BOOK 1001, P. 241)

CH=N. 42°01' 58"E. 44.00'
 R = 72'0"

W.F.J. 6-72