


PART OF THE S.W. 1/4, SEC. 11, T.5N., R.2W., S.L.B. & M.
 RIDGEWOOD ESTATES SUBDIVISION NO. 3
 LOTS 66-110

IN ROY CITY

TAXING UNIT: 41

SCALE 1" = 80'

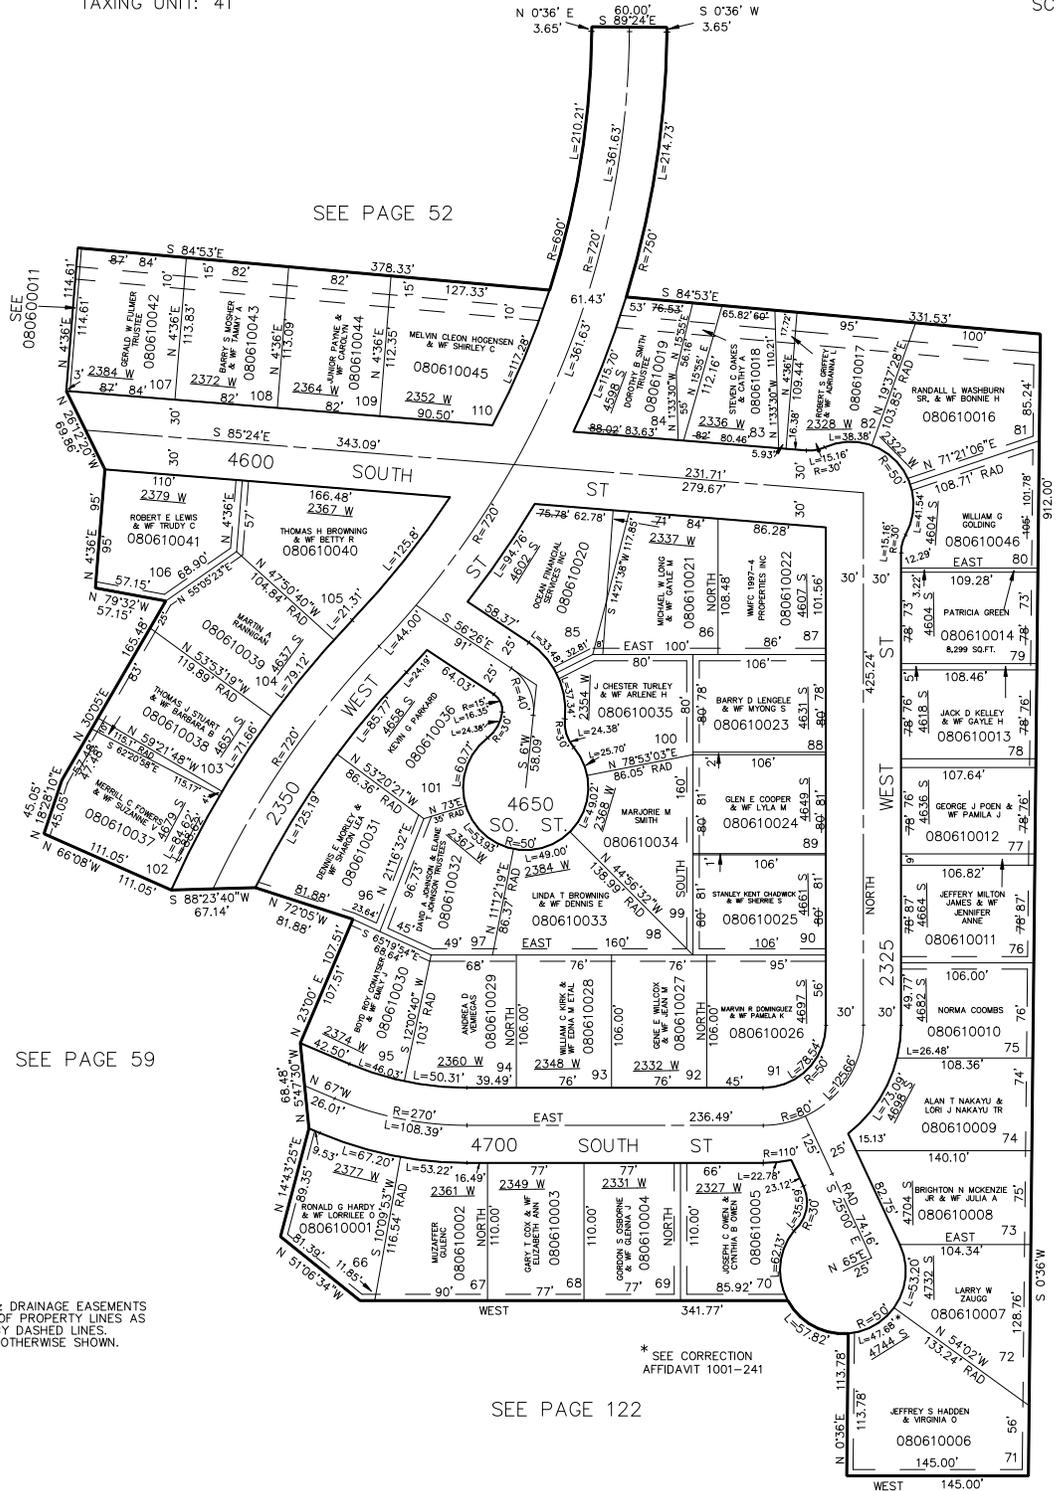

SEE PAGE 52

SEE PAGE 60

SEE PAGE 73

SEE PAGE 59

SEE PAGE 122

5' UTILITY & DRAINAGE EASEMENTS
 EACH SIDE OF PROPERTY LINES AS
 INDICATED BY DASHED LINES.
 EXCEPT AS OTHERWISE SHOWN.

* SEE CORRECTION
 AFFIDAVIT 1001-241

FOR COMPLETE ENG. DATA
 SEE ORIG. DED. PLAT IN
 BOOK 15 PAGE 29.