


PART OF THE S.W. 1/4, SEC. 11, T.5N., R.2W., S.L.B. & M.  
 RIDGEWOOD ESTATES SUBDIVISION NO. 3  
 LOTS 66-110

IN ROY CITY

TAXING UNIT: 41

SCALE 1" = 80'

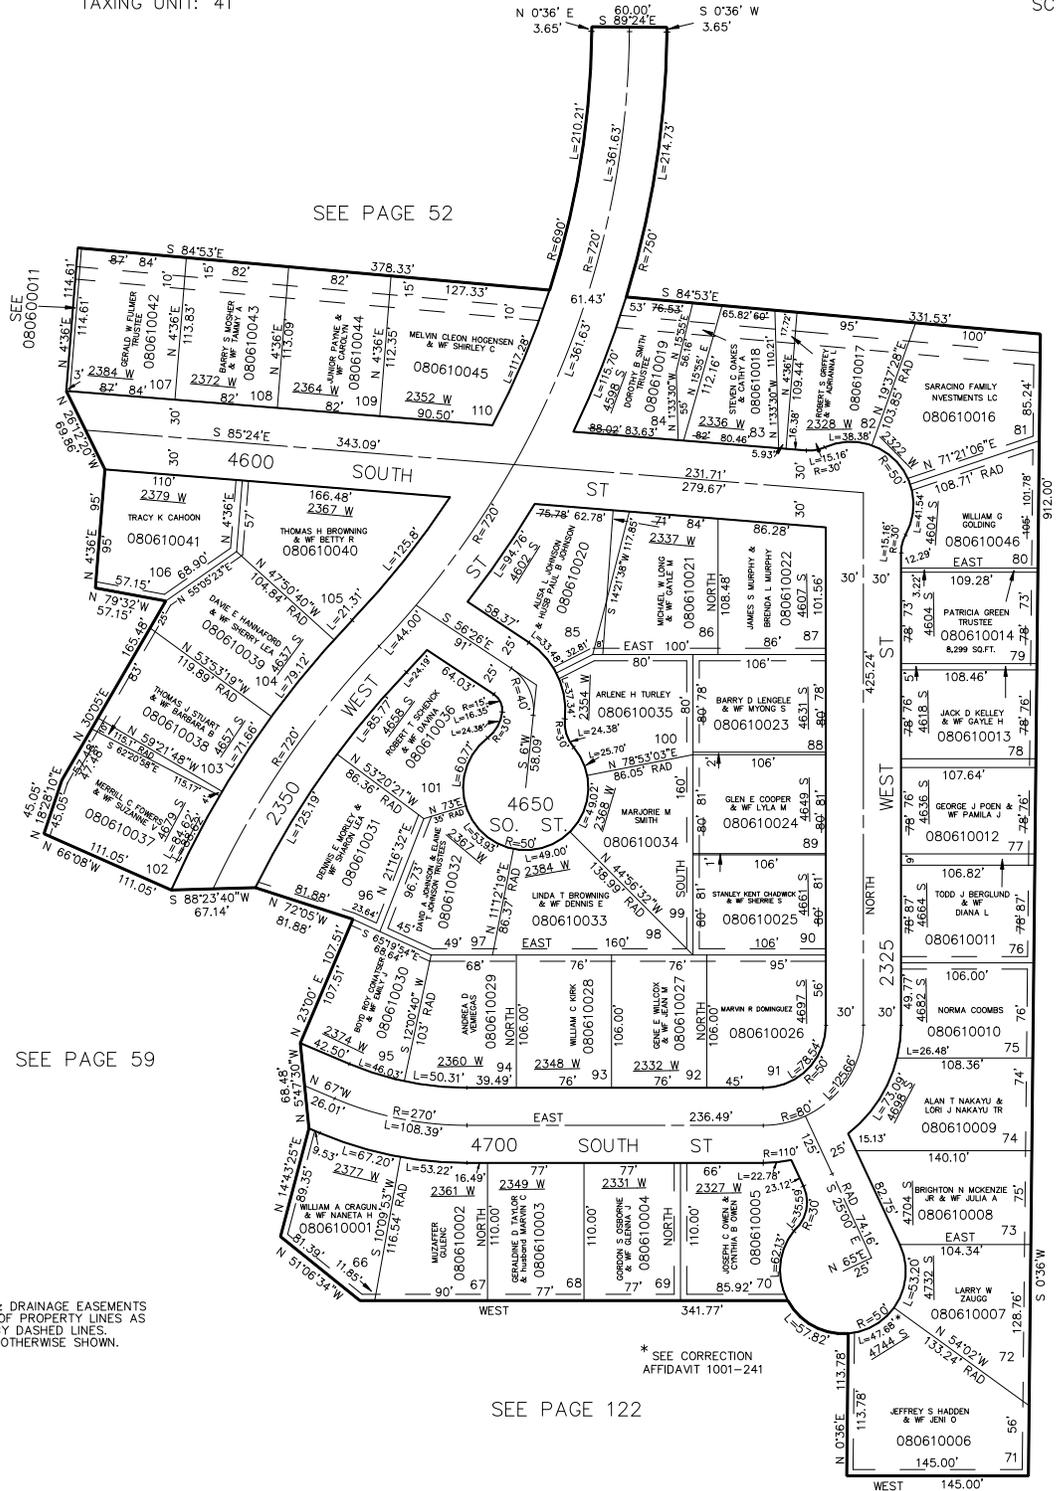

SEE PAGE 60

SEE 080600011

SEE PAGE 59

SEE PAGE 122

SEE PAGE 73

5' UTILITY & DRAINAGE EASEMENTS  
 EACH SIDE OF PROPERTY LINES AS  
 INDICATED BY DASHED LINES.  
 EXCEPT AS OTHERWISE SHOWN.

\* SEE CORRECTION  
 AFFIDAVIT 1001-241

FOR COMPLETE ENG. DATA  
 SEE ORIG. DED. PLAT IN  
 BOOK 15 PAGE 29.