


PART OF THE NE 1/4 OF SECTION 11, T.5N., R.2W., S.L.B. & M.
WEST VIEW PARK SUBDIVISION NO. 1
LOTS 1-7

TAXING UNIT: 41

IN ROY CITY
 SCALE 1" = 50'

SEE PAGE 62

SEE PAGE 65

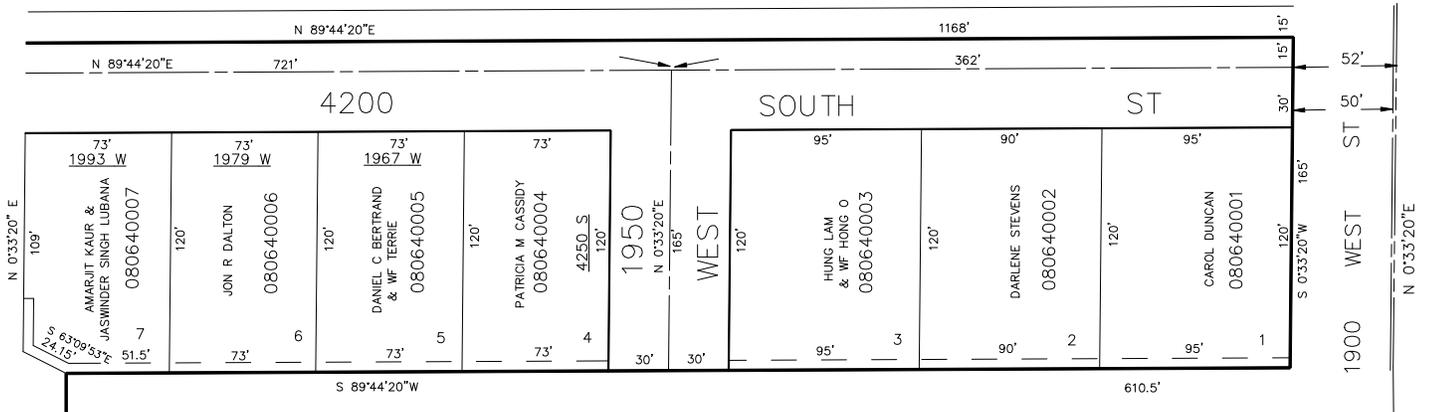

SEE PAGE 87

SEE PAGE 66

SE COR NE 1/4
 SEC 11, T5N, R2W

5' UTILITY & DRAINAGE EASEMENTS EACH
 SIDE OF PROPERTY LINES AS INDICATED
 BY DASHED LINES EXCEPT AS OTHERWISE
 SHOWN.

FOR COMPLETE ENG DATA SEE
 ORIGINAL DEDICATION PLAT IN
 BOOK 12, PAGE 64 OF RECORDS.