


PART OF THE NE 1/4 OF SECTION 11, T.5N., R.2W., S.L.B. & M.  
**WEST VIEW PARK SUBDIVISION NO. 1**  
**LOTS 1-7**

TAXING UNIT: 41

IN ROY CITY  
 SCALE 1" = 50'

SEE PAGE 62

SEE PAGE 65

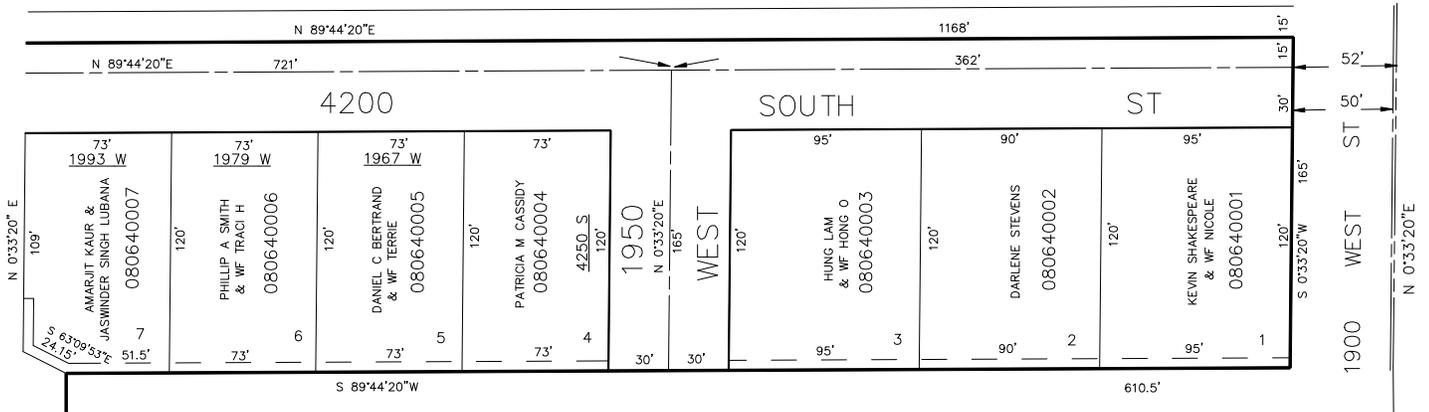

SEE PAGE 87

SEE PAGE 66

SE COR NE 1/4  
 SEC 11, T5N, R2W

5' UTILITY & DRAINAGE EASEMENTS EACH  
 SIDE OF PROPERTY LINES AS INDICATED  
 BY DASHED LINES EXCEPT AS OTHERWISE  
 SHOWN.

FOR COMPLETE ENG DATA SEE  
 ORIGINAL DEDICATION PLAT IN  
 BOOK 12, PAGE 64 OF RECORDS.