


PART OF THE NE 1/4 OF SECTION 11, T.5N., R.2W., S.L.B. & M.
WEST VIEW PARK SUBDIVISION NO. 1
LOTS 1-7

TAXING UNIT: 41

IN ROY CITY
SCALE 1" = 50'

SEE PAGE 62

SEE PAGE 65

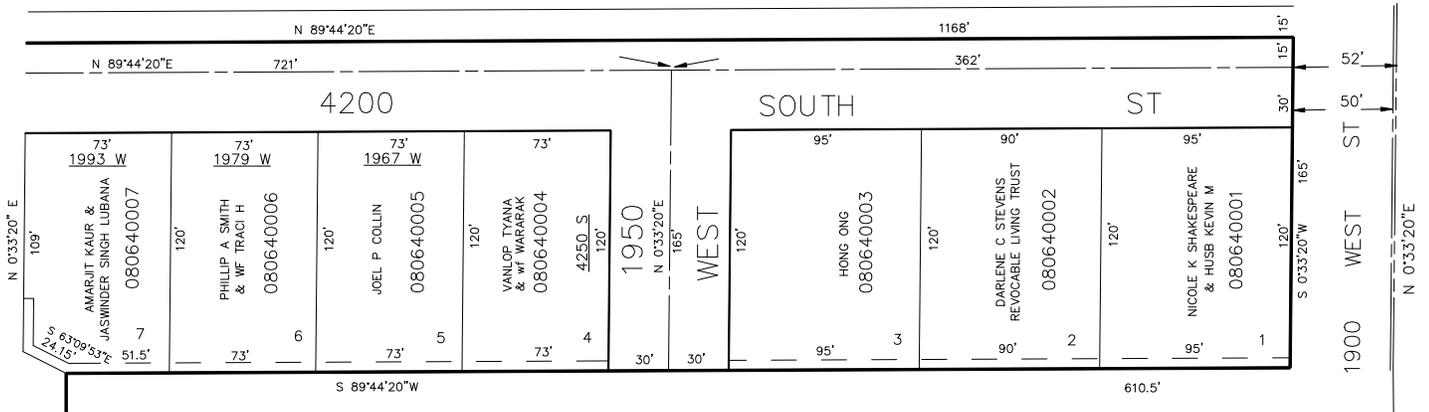

SEE PAGE 87

SEE PAGE 66

SE COR NE 1/4
SEC 11, T5N, R2W

5' UTILITY & DRAINAGE EASEMENTS EACH
SIDE OF PROPERTY LINES AS INDICATED
BY DASHED LINES EXCEPT AS OTHERWISE
SHOWN.

FOR COMPLETE ENG DATA SEE
ORIGINAL DEDICATION PLAT IN
BOOK 12, PAGE 64 OF RECORDS.