


SW 1/4 OF NE 1/4
SECTION 11, T.5N., R.2W., S.L.B. & M.

TAXING UNIT: 41

IN ROY CITY
SCALE 1" = 100'

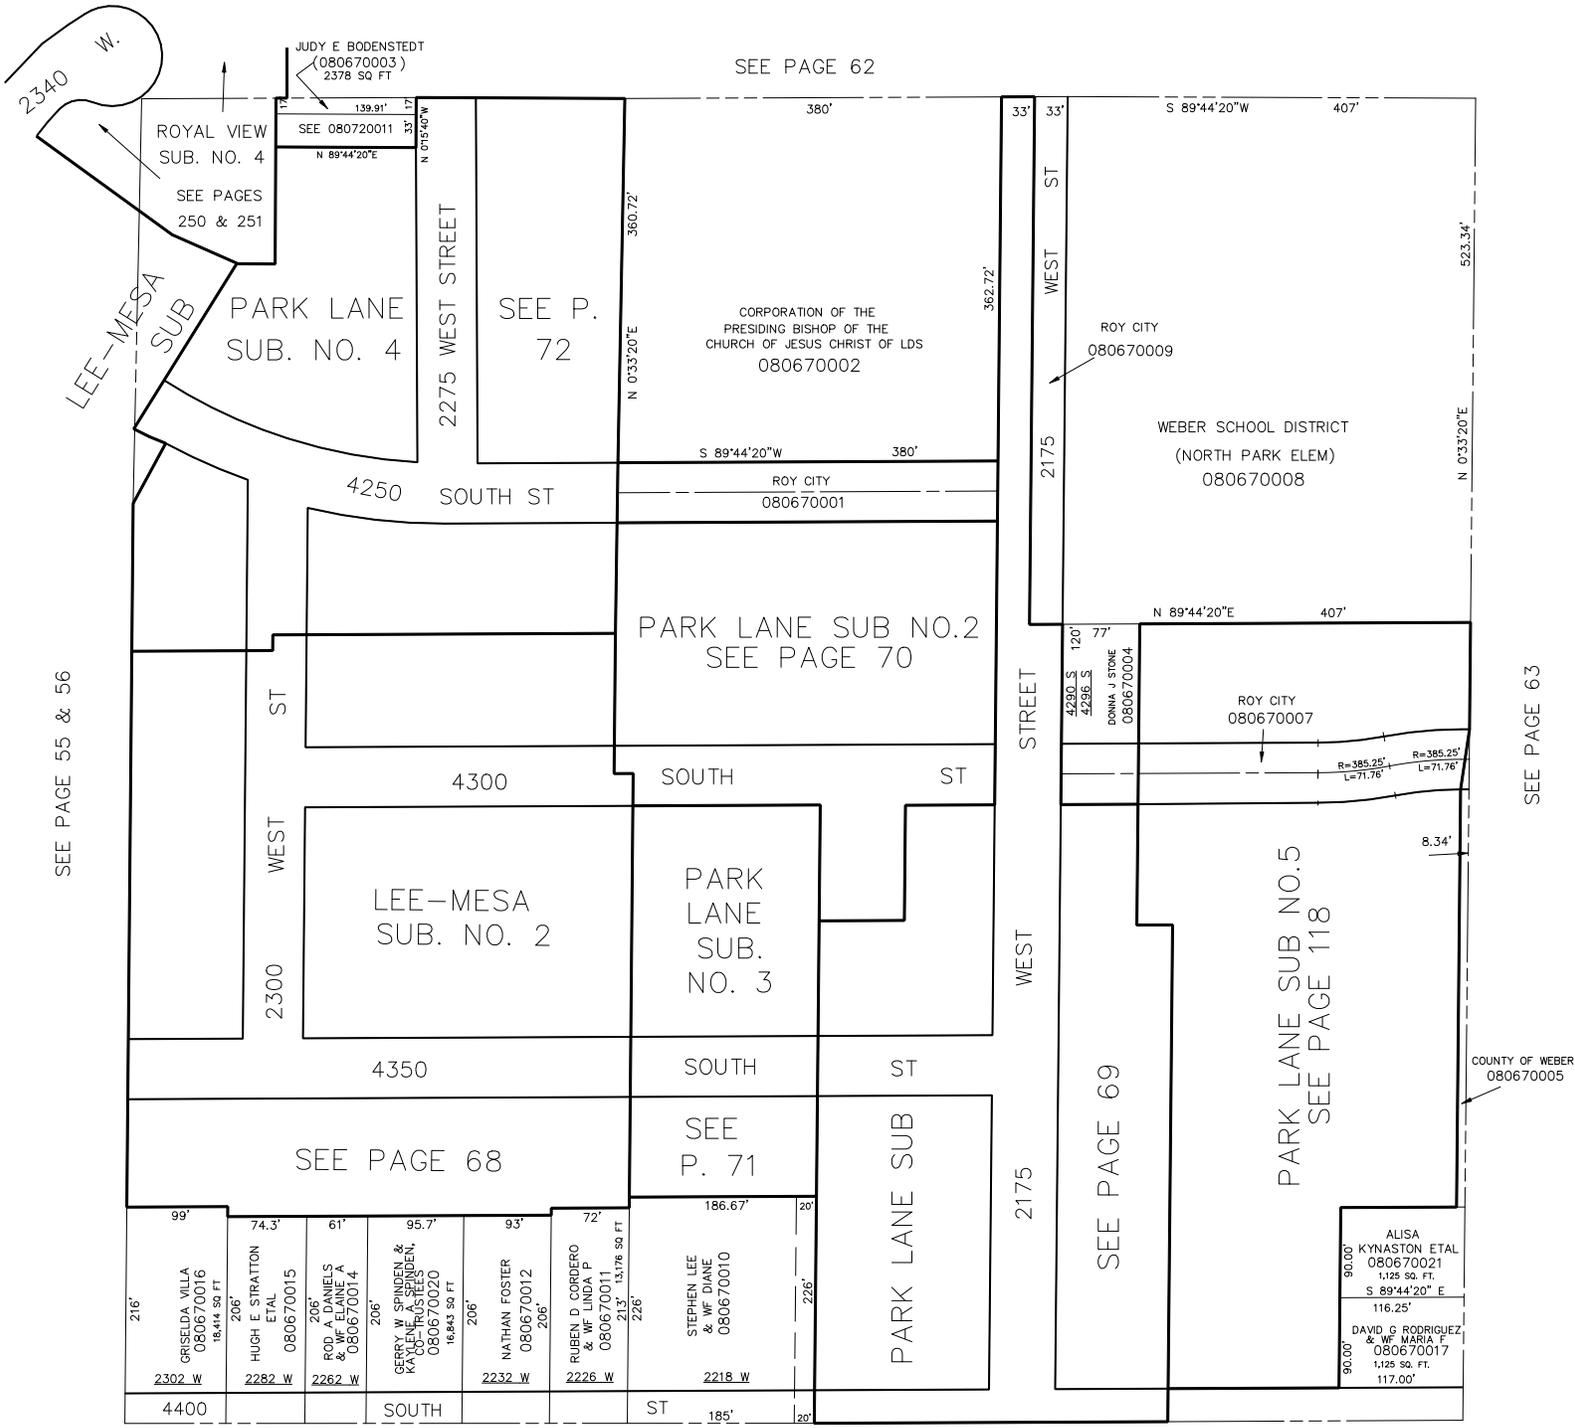

SEE PAGE 62

ROYAL VIEW
SUB. NO. 4
SEE PAGES
250 & 251

PARK LANE
SUB. NO. 4

SEE P.
72

CORPORATION OF THE
PRESIDING BISHOP OF THE
CHURCH OF JESUS CHRIST OF LDS
080670002

ROY CITY
080670009

WEBER SCHOOL DISTRICT
(NORTH PARK ELEM)
080670008

PARK LANE SUB NO.2
SEE PAGE 70

ROY CITY
080670007

LEE-MESA
SUB. NO. 2

PARK
LANE
SUB.
NO. 3

PARK LANE SUB NO.5
SEE PAGE 118

SEE PAGE 68

SEE
P. 71

SEE PAGE 69

SEE PAGE 63

COUNTY OF WEBER
080670005

ALISA
KYNASTON ETAL
080670021
1,125 SQ. FT.
S 89°44'20" E
116.25'
DAVID G. RODRIGUEZ
& Wf MARIA F.
080670017
1,125 SQ. FT.
117.00'

SEE PAGE 73