

PART OF N.E. 1/4 SECTION 11, T.5N., R.2W., S.L.B. & M.

PARK LANE SUBDIVISION NO. 2

TAXING UNIT: 41

ROY CITY


PREFIX: 08-070

SCALE 1" = 50'

ROY WATER CONSERVANCY DISTRICT

EXCEPT WHERE OTHERWISE SHOWN,
ALL LOTS ARE OWNED BY:
LEE K. HANSON
D.W. MARGIE

SEE
LEE - MESA
SUBDIVISION NO. 2
P. 68

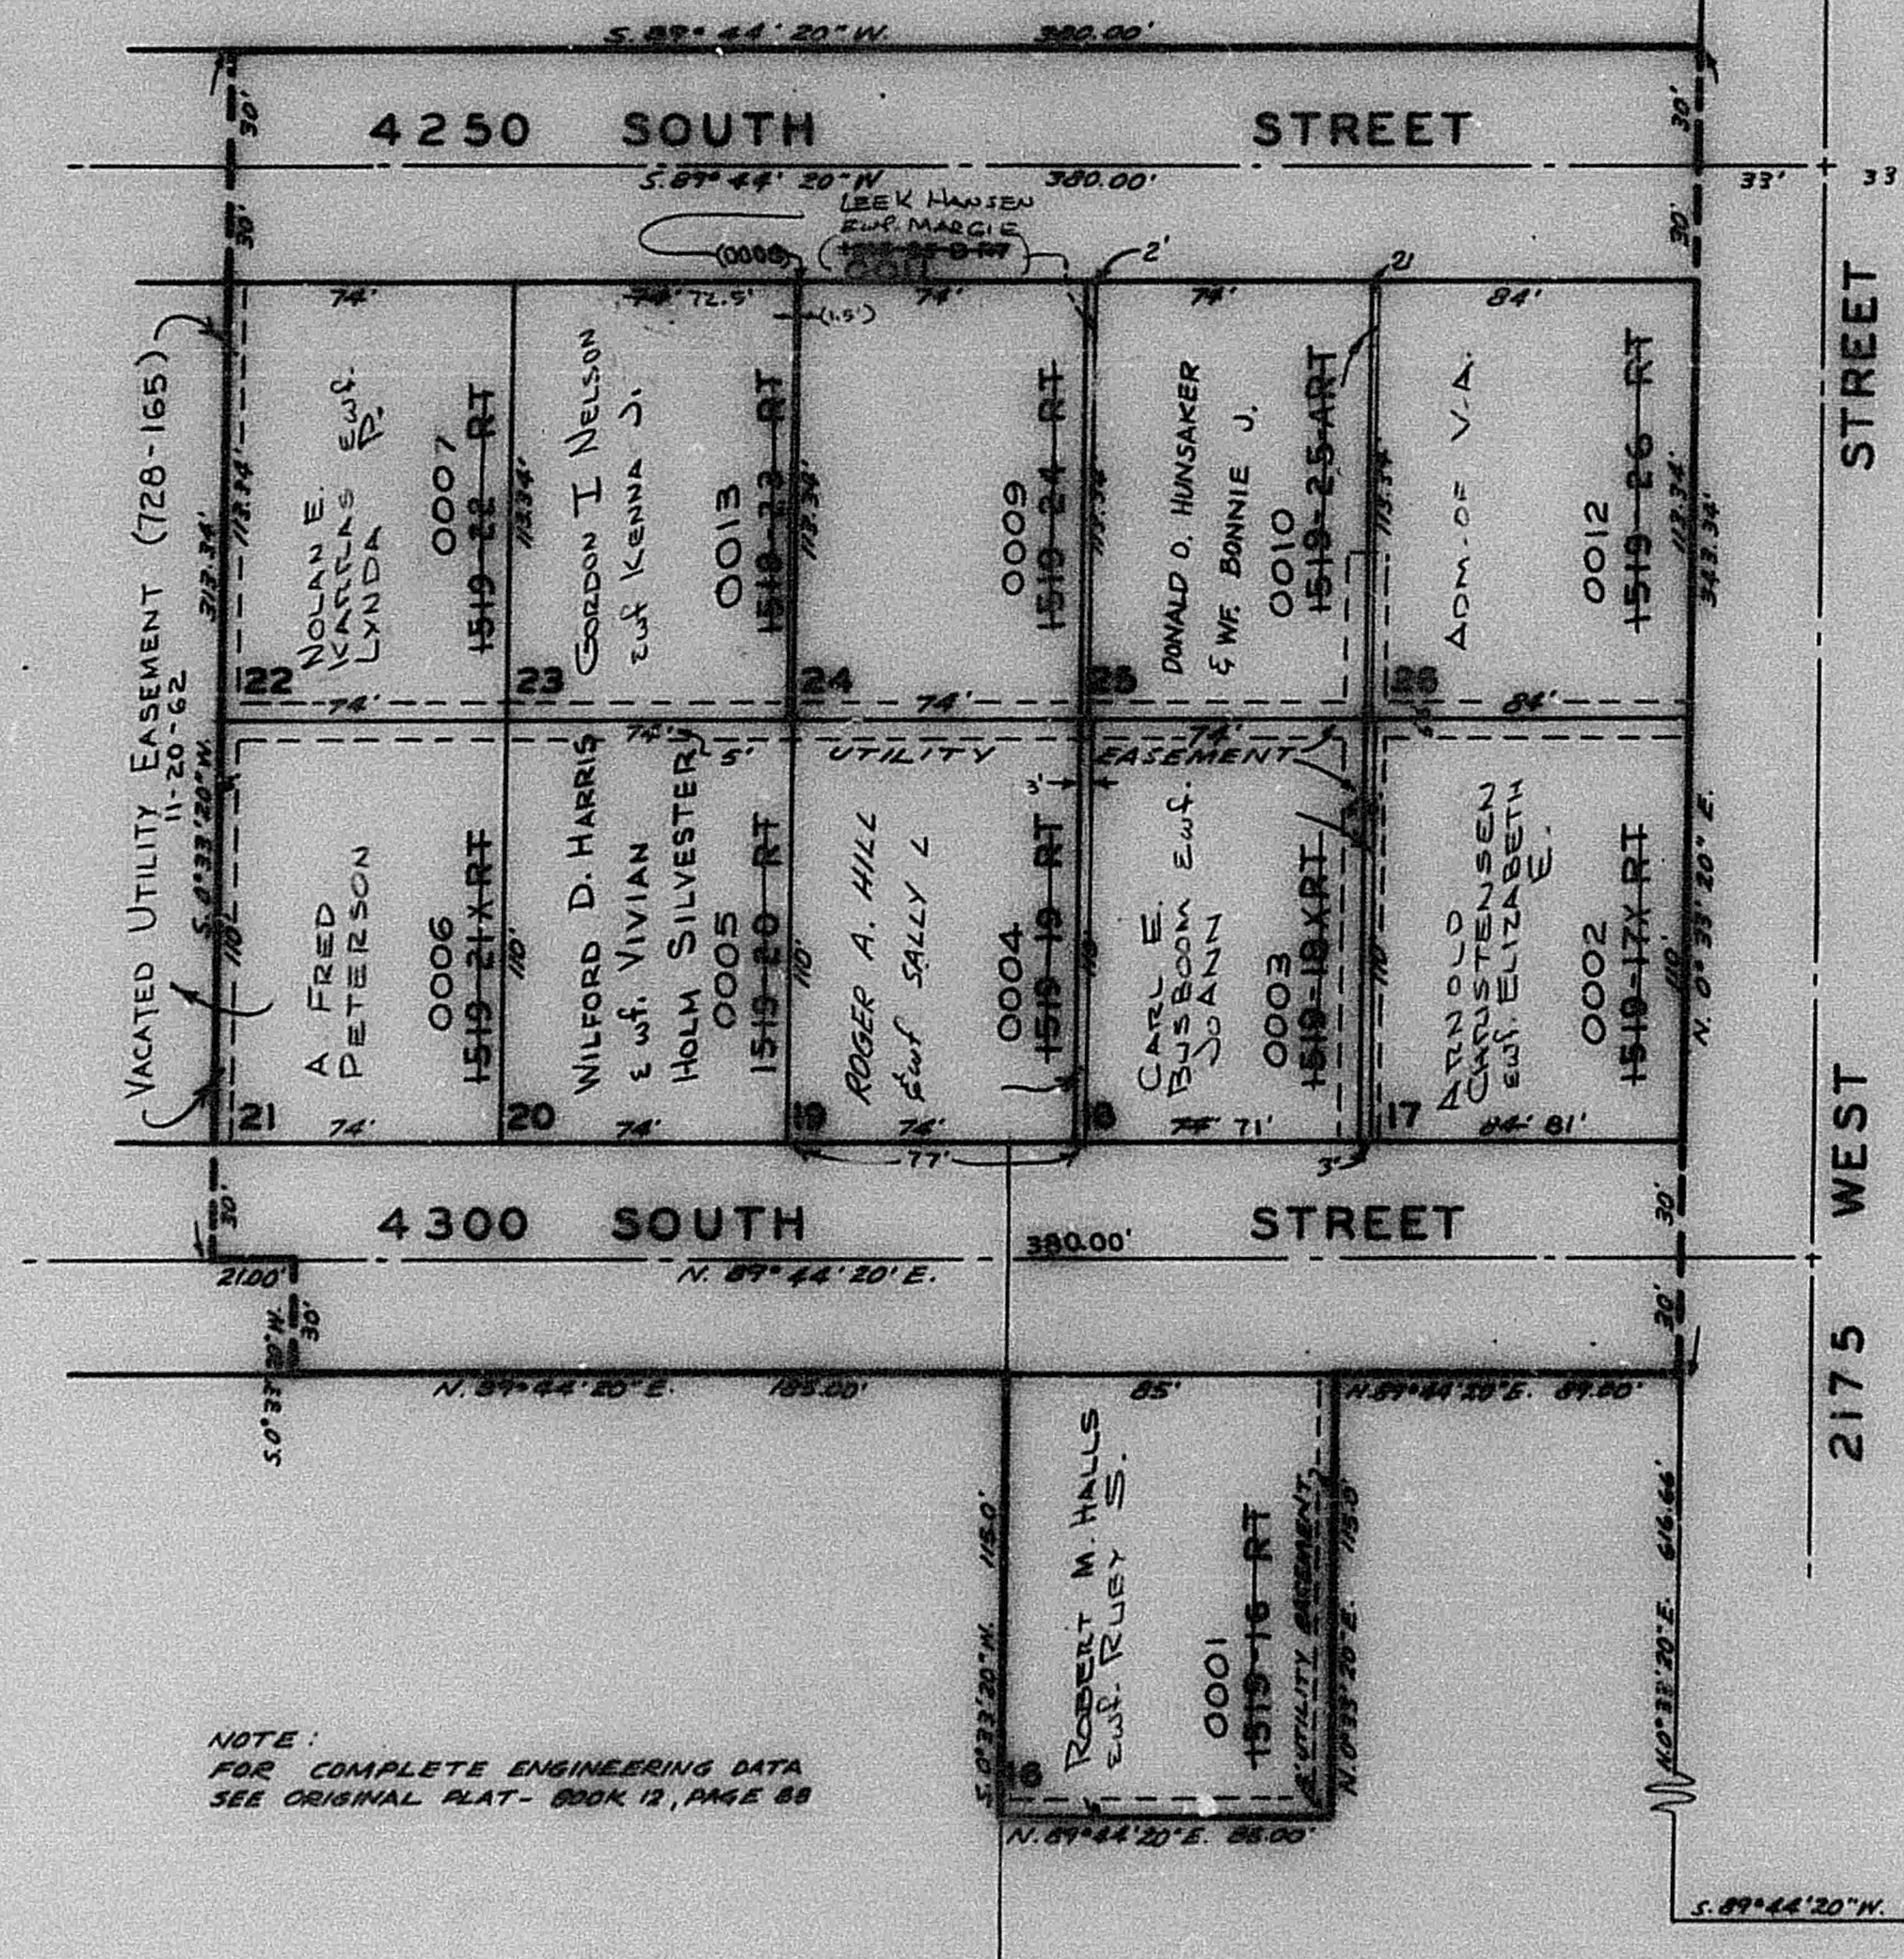

NOTE:
FOR COMPLETE ENGINEERING DATA
SEE ORIGINAL PLAT-BOOK 12, PAGE 88

S.E. COR. OF THE N.E. 1/4
OF SECTION 11.