

PART OF N.E. 1/4 SECTION 11, T.5N., R.2W., S.L.B. & M.
PARK LANE SUBDIVISION NO. 2

TAXING UNIT: 41

ROY CITY

PREFIX: 08-070

SCALE 1" = 50'

ROY WATER CONSERVANCY DISTRICT

SEE PAGE 67


EXCEPT WHERE OTHERWISE SHOWN,
ALL LOTS ARE OWNED BY:
LEE K. LIAISON
CMT. MARGIE

SEE PAGE 72

SEE
LEE-MESA
SUBDIVISION NO. 2
P. 68

SEE PAGE 68

SEE PAGE 67

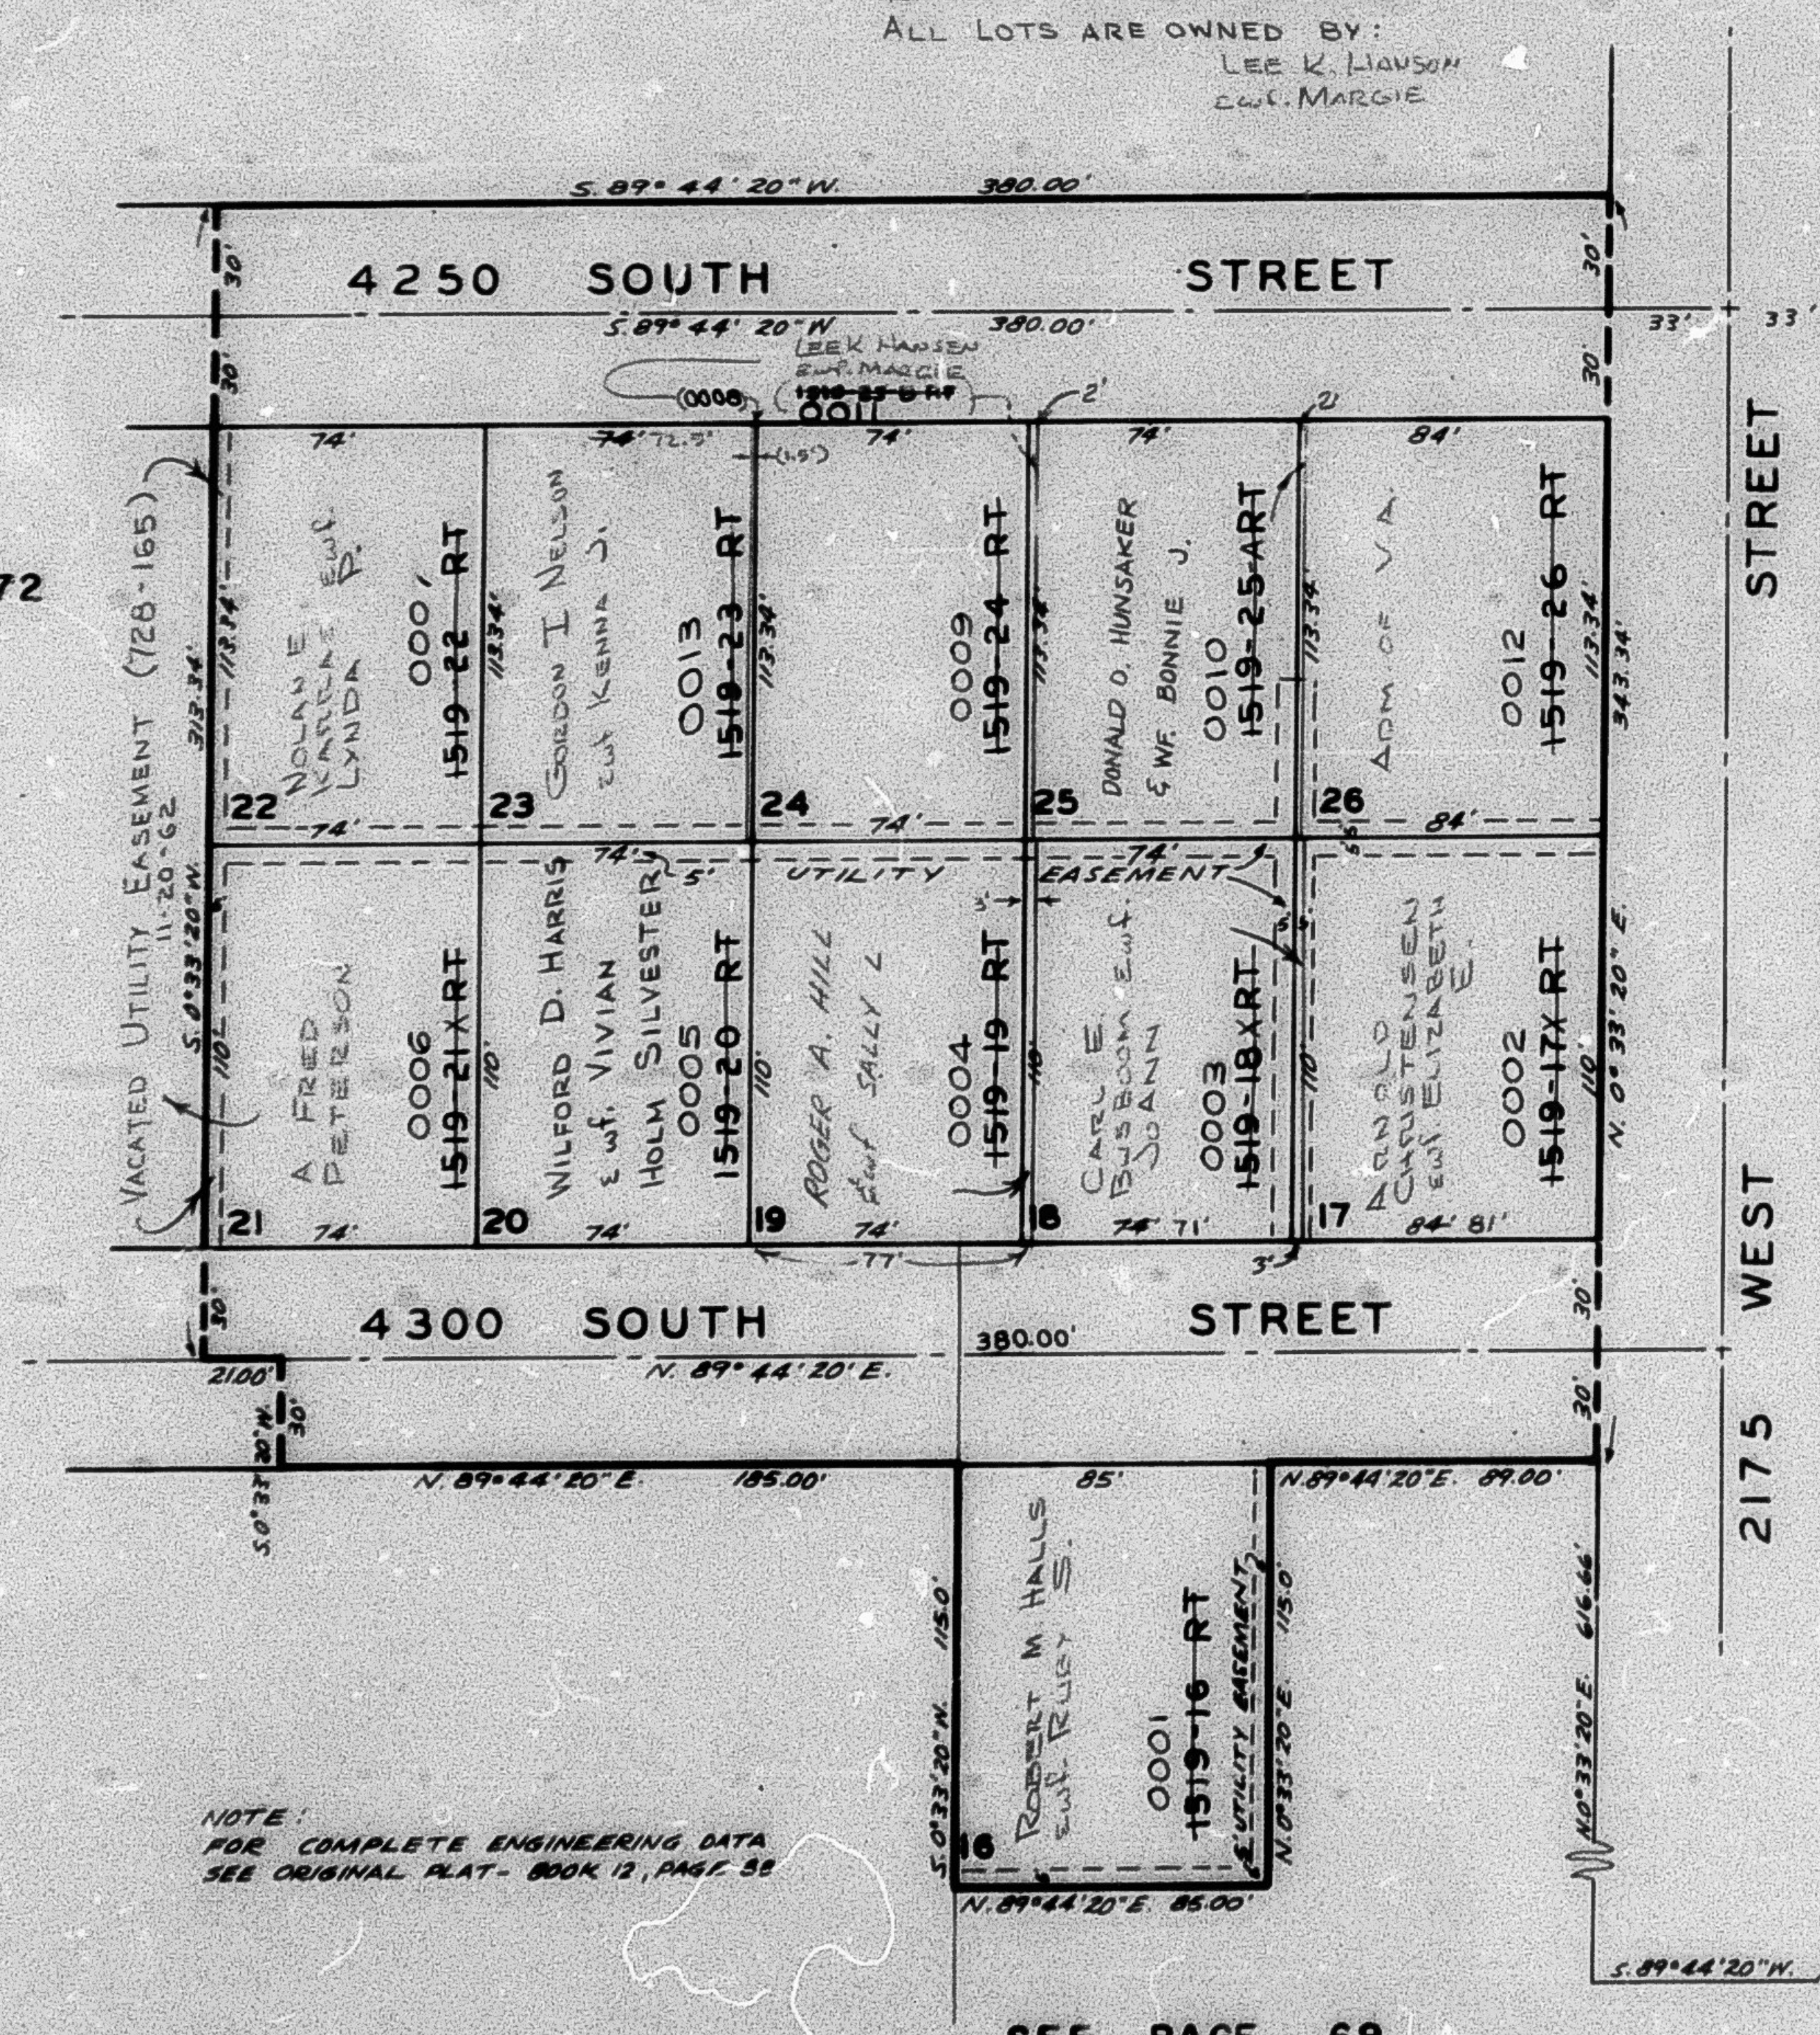

NOTE:
FOR COMPLETE ENGINEERING DATA
SEE ORIGINAL PLAT- BOOK 12, PAGE 38

SEE PAGE 69

S.E. COR. OF THE N.E. 1/4
OF SECTION 11