

PART OF N.E. 1/4 SECTION 11, T.5N., R.2W., S.L.B. & M.
PARK LANE SUBDIVISION NO. 2

TAXING UNIT: 41

ROY CITY

PREFIX: 08-070

SCALE 1" = 50'

ROY WATER CONSERVANCY DISTRICT


SEE PAGE 67

EXCEPT WHERE OTHERWISE SHOWN,
 ALL LOTS ARE OWNED BY:
 MARCIE K. HANSON
 MARCIE HANSON

SEE PAGE 72
 SEE
 LEE - MESA
 SUBDIVISION NO. 2
 P. 68

SEE PAGE 68

SEE PAGE 67

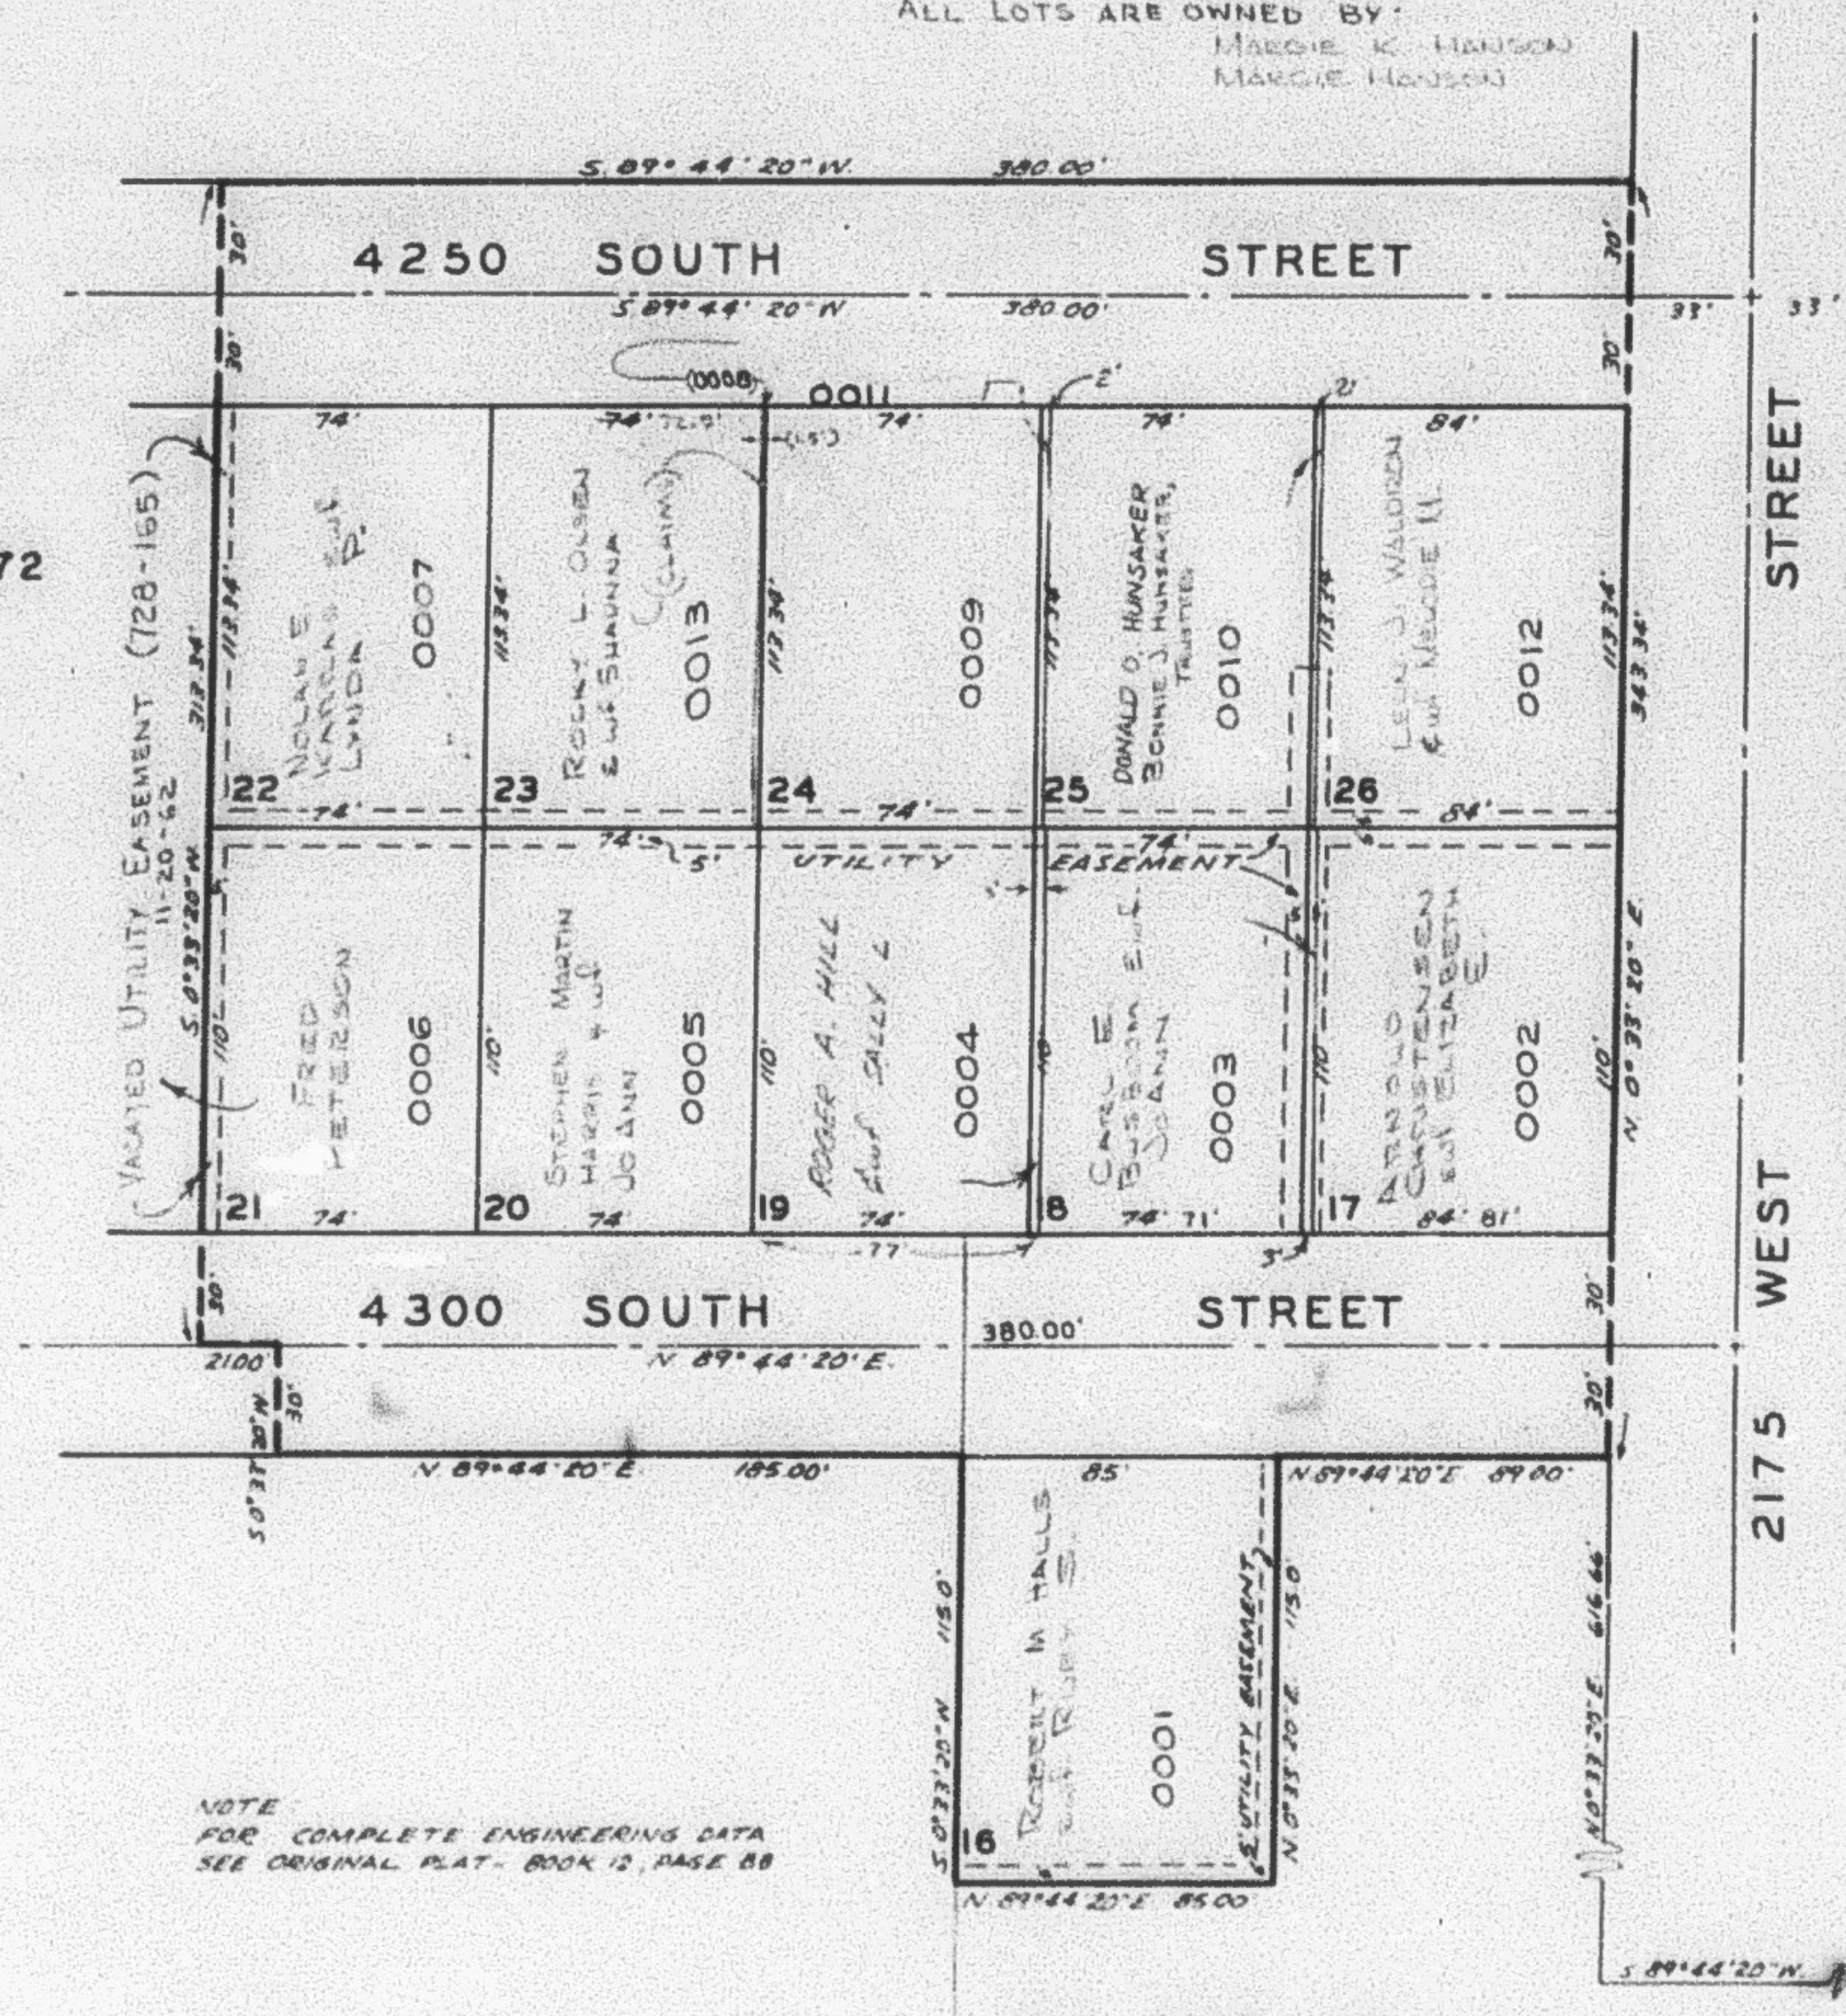

NOTE
 FOR COMPLETE ENGINEERING DATA
 SEE ORIGINAL PLAT - BOOK 12, PAGE 88

SEE PAGE 69

S.E. COR. OF THE N.E. 1/4
 OF SECTION 11