

PART OF N.E. 1/4 SEC. 11, T.5N., R.2W., S.L.B.&M.

PARK LANE SUBDIVISION NO. 3

TAXING UNIT: 41

ROY CITY


PREFIX: 08-071

SCALE 1" = 50'

ROY WATER CONSERVANCY SUBDISTRICT

SEE PAGE 70

4300 SOUTH STREET

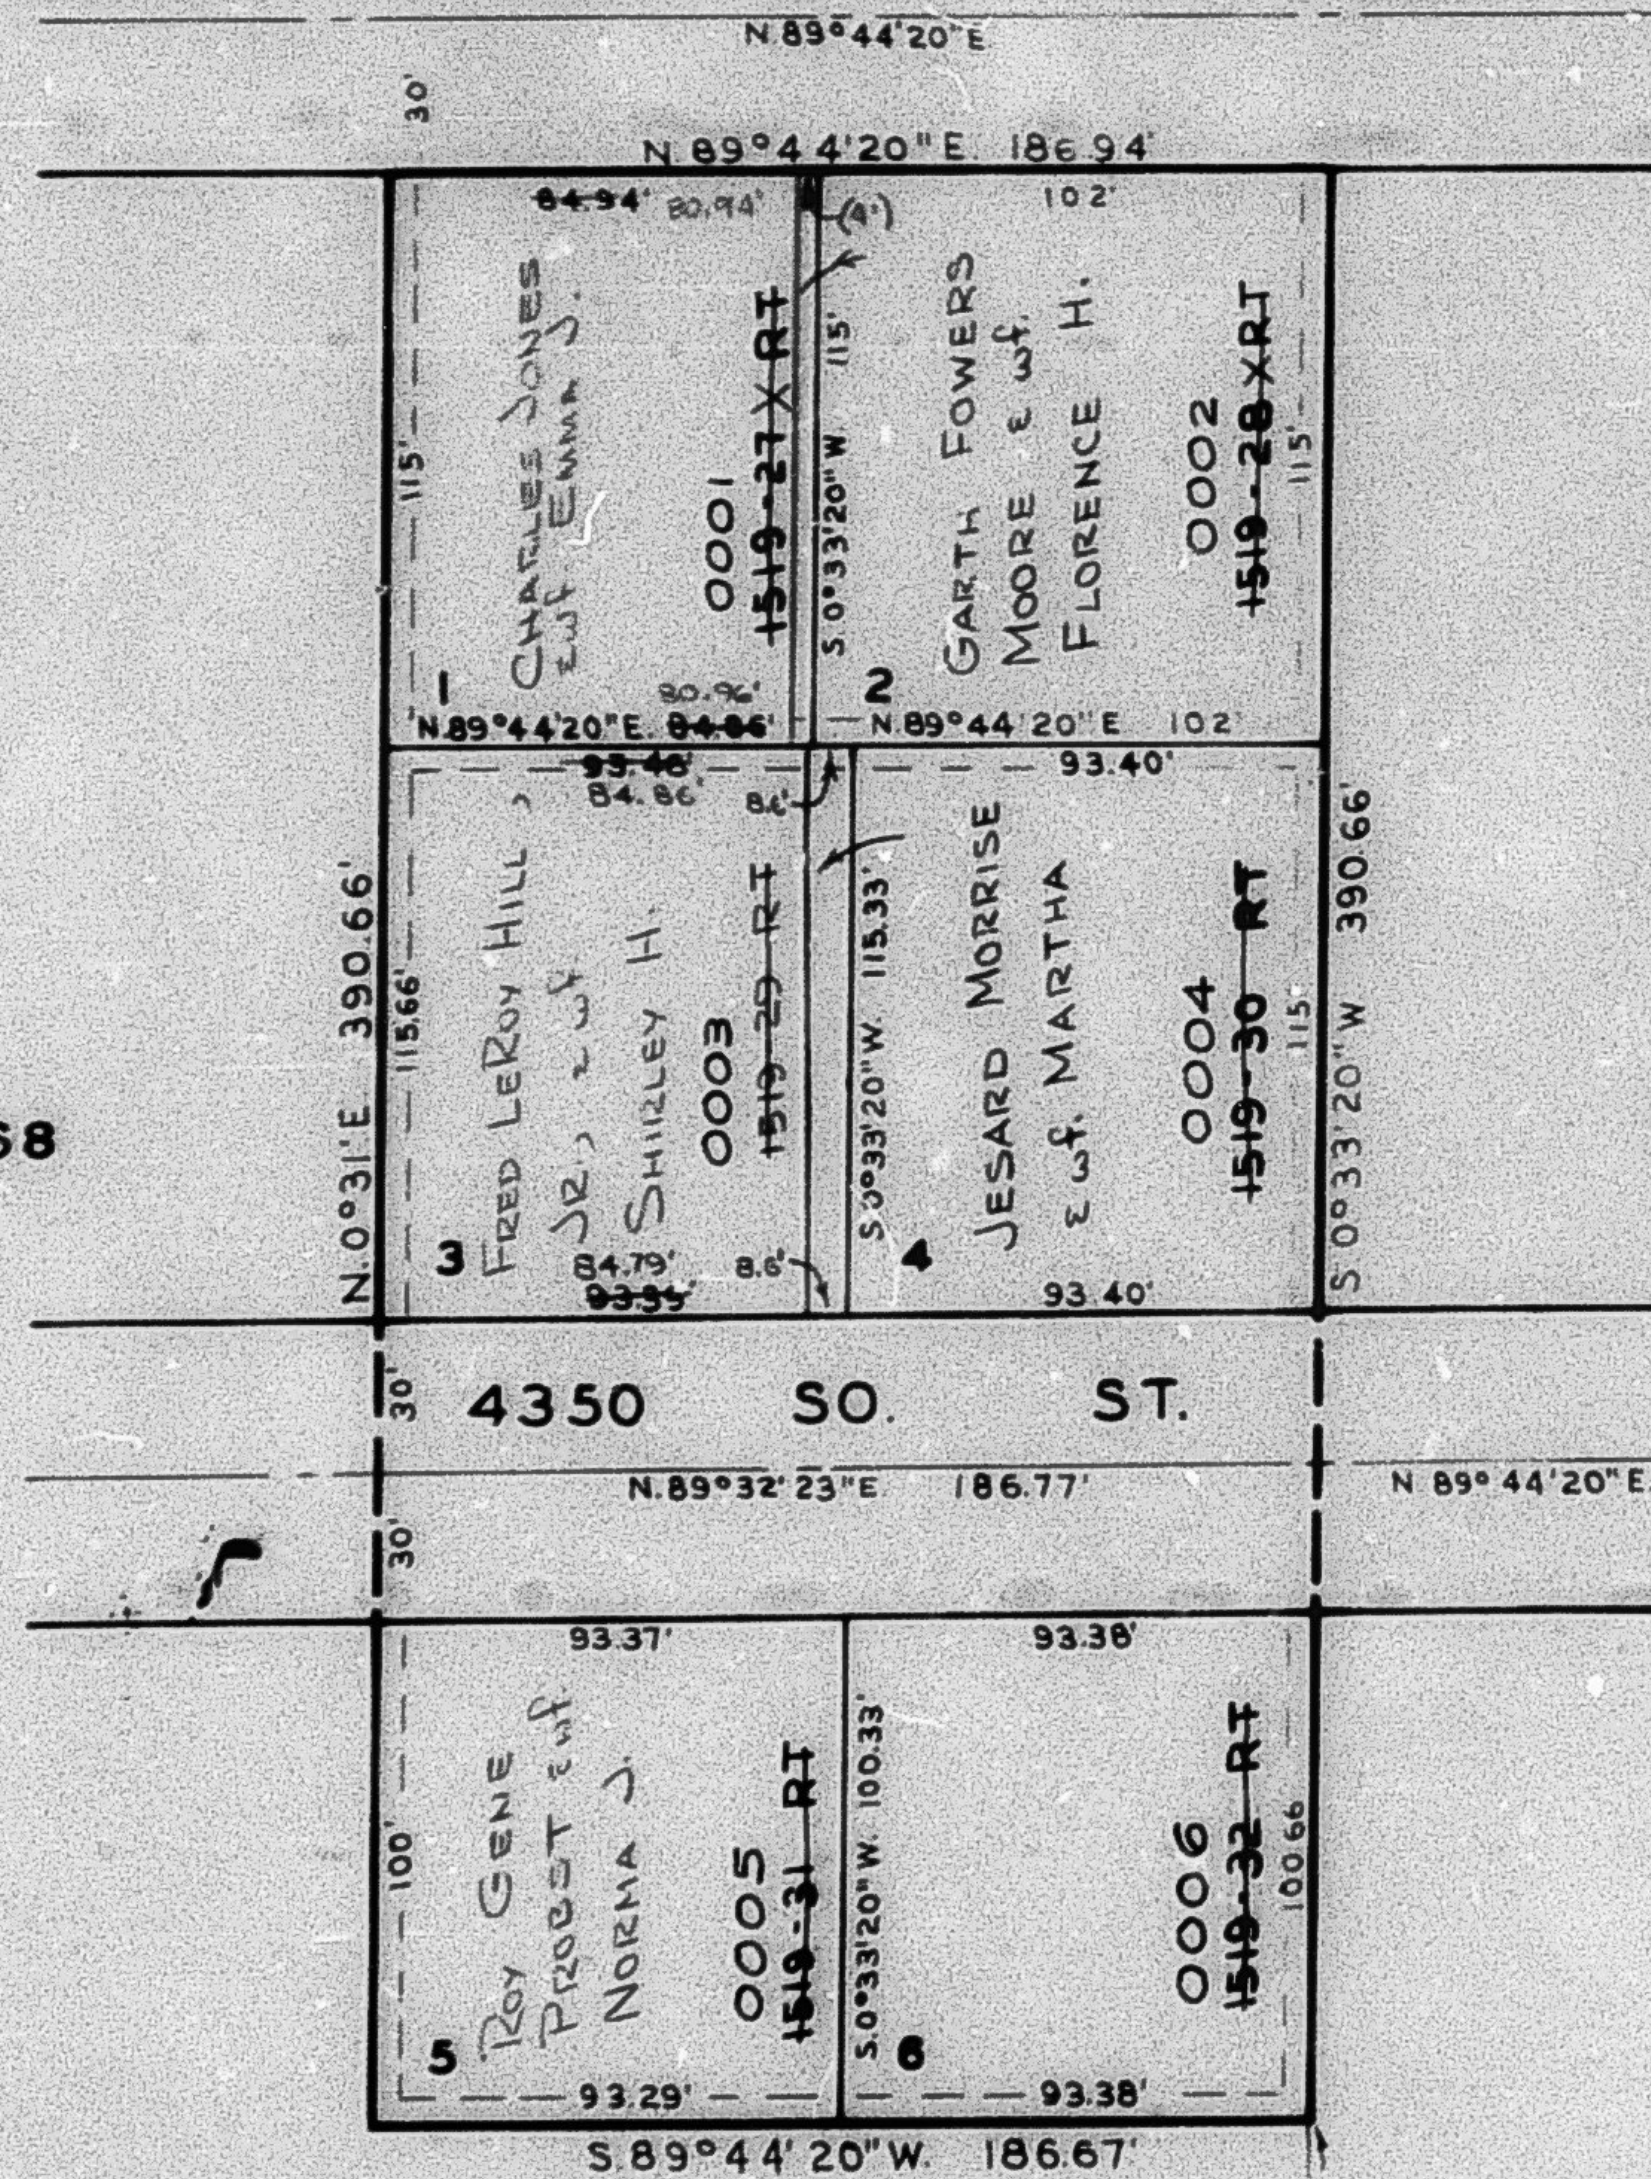

EXCEPT WHERE OTHERWISE SHOWN,
ALL LOTS ARE OWNED BY:
W. DALE BINGHAM & wife RAMONA S.

SEE PAGE 68

SEE PAGE 69

NOTE: SEE ORIGINAL PLAT,
BOOK 13, PAGE 23, FOR
COMPLETE ENGINEERING
DATA.

SEE PAGE 67

S.E. COR. OF THE N.E. 1/4
OF SEC. 11, T.5N. R.2W.

S. 89° 44' 20" W. 1967'