

PART OF N.E. 1/4 SEC. 11, T.5N., R.2W., S.L.B. & M.
PARK LANE SUBDIVISION NO. 3


TAXING UNIT - 41

ROY CITY
 SCALE 1" = 50'

PREFIX 08-071

ROY WATER CONSERVANCY SUBDISTRICT

SEE PAGE 70

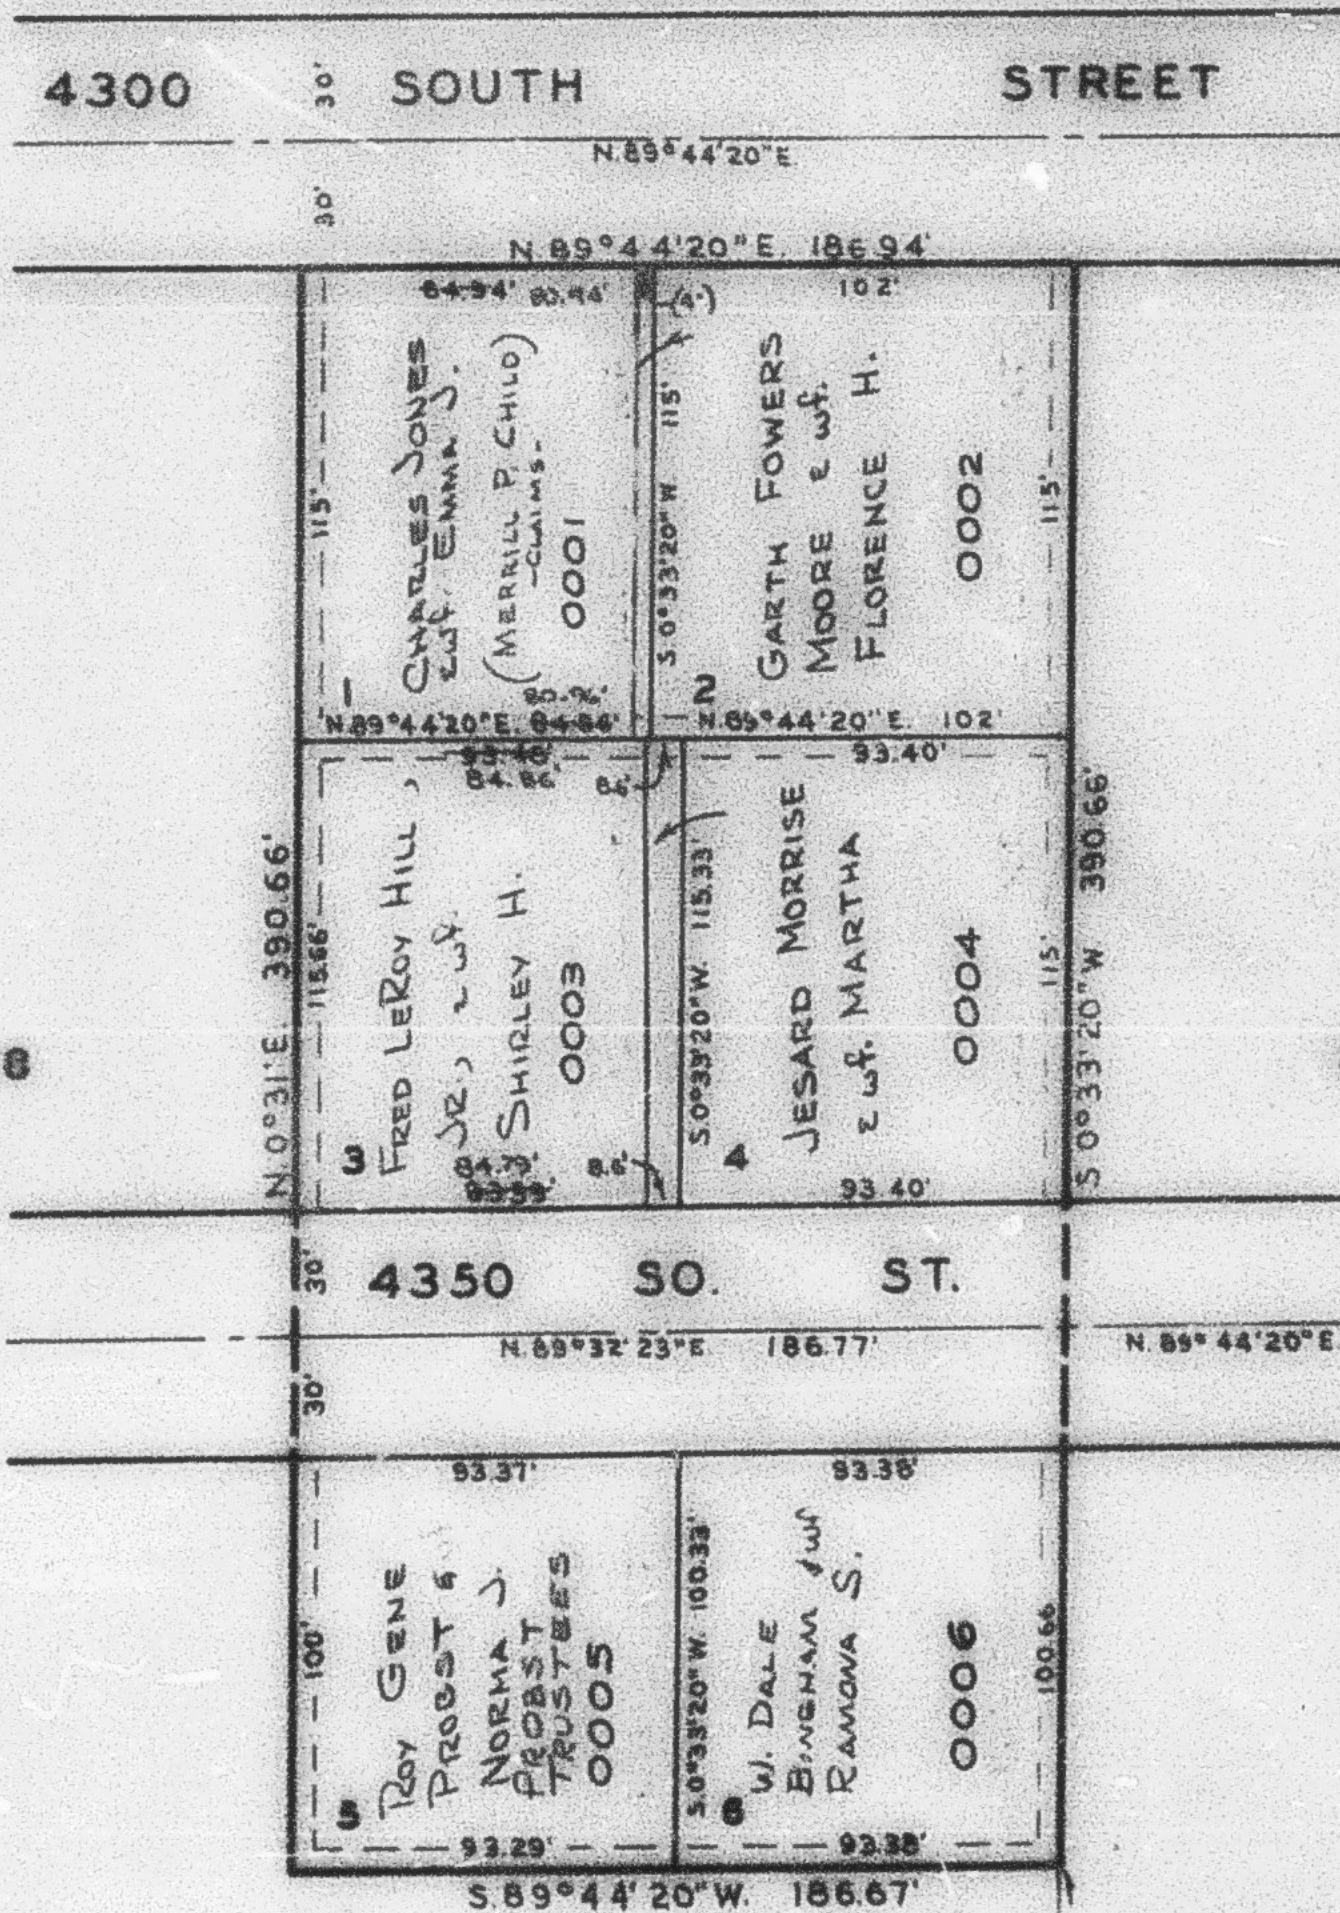

EXCEPT WHERE OTHERWISE SHOWN,
 ALL LOTS ARE OWNED BY:
 W. DALE BINGHAM & WIFE RAMONA S.

SEE PAGE 68

SEE PAGE 69

NOTE: SEE ORIGINAL PLAT.
 BOOK 13, PAGE 23, FOR
 COMPLETE ENGINEERING
 DATA.

SEE PAGE 67

S.E. COR. OF THE N.E. 1/4
 OF SEC. 11, T.5N. R.2W.

S. 89° 44' 20" W. 186.7'