

PART OF N.E. 1/4 SEC. 11, T.5N.R.2W.. S.L.B.&M.

TAXING UNIT: 41

PARK LANE SUBDIVISION NO. 4

PREFIX 08-072-

ROY CITY


SCALE 1" = 50'

ROY WATER CONSERVANCY SUBDISTRICT

EXCEPT WHERE OTHERWISE SHOWN, ALL
LOTS ARE OWNED BY:
LEE K. HANSEN
EUF. MARGIE

SEE LEE-MESA SUBDIVISION

NOTE: SEE ORIGINAL PLAT, BOOK 13,
PAGE 34, FOR COMPLETE
ENGINEERING DATA.

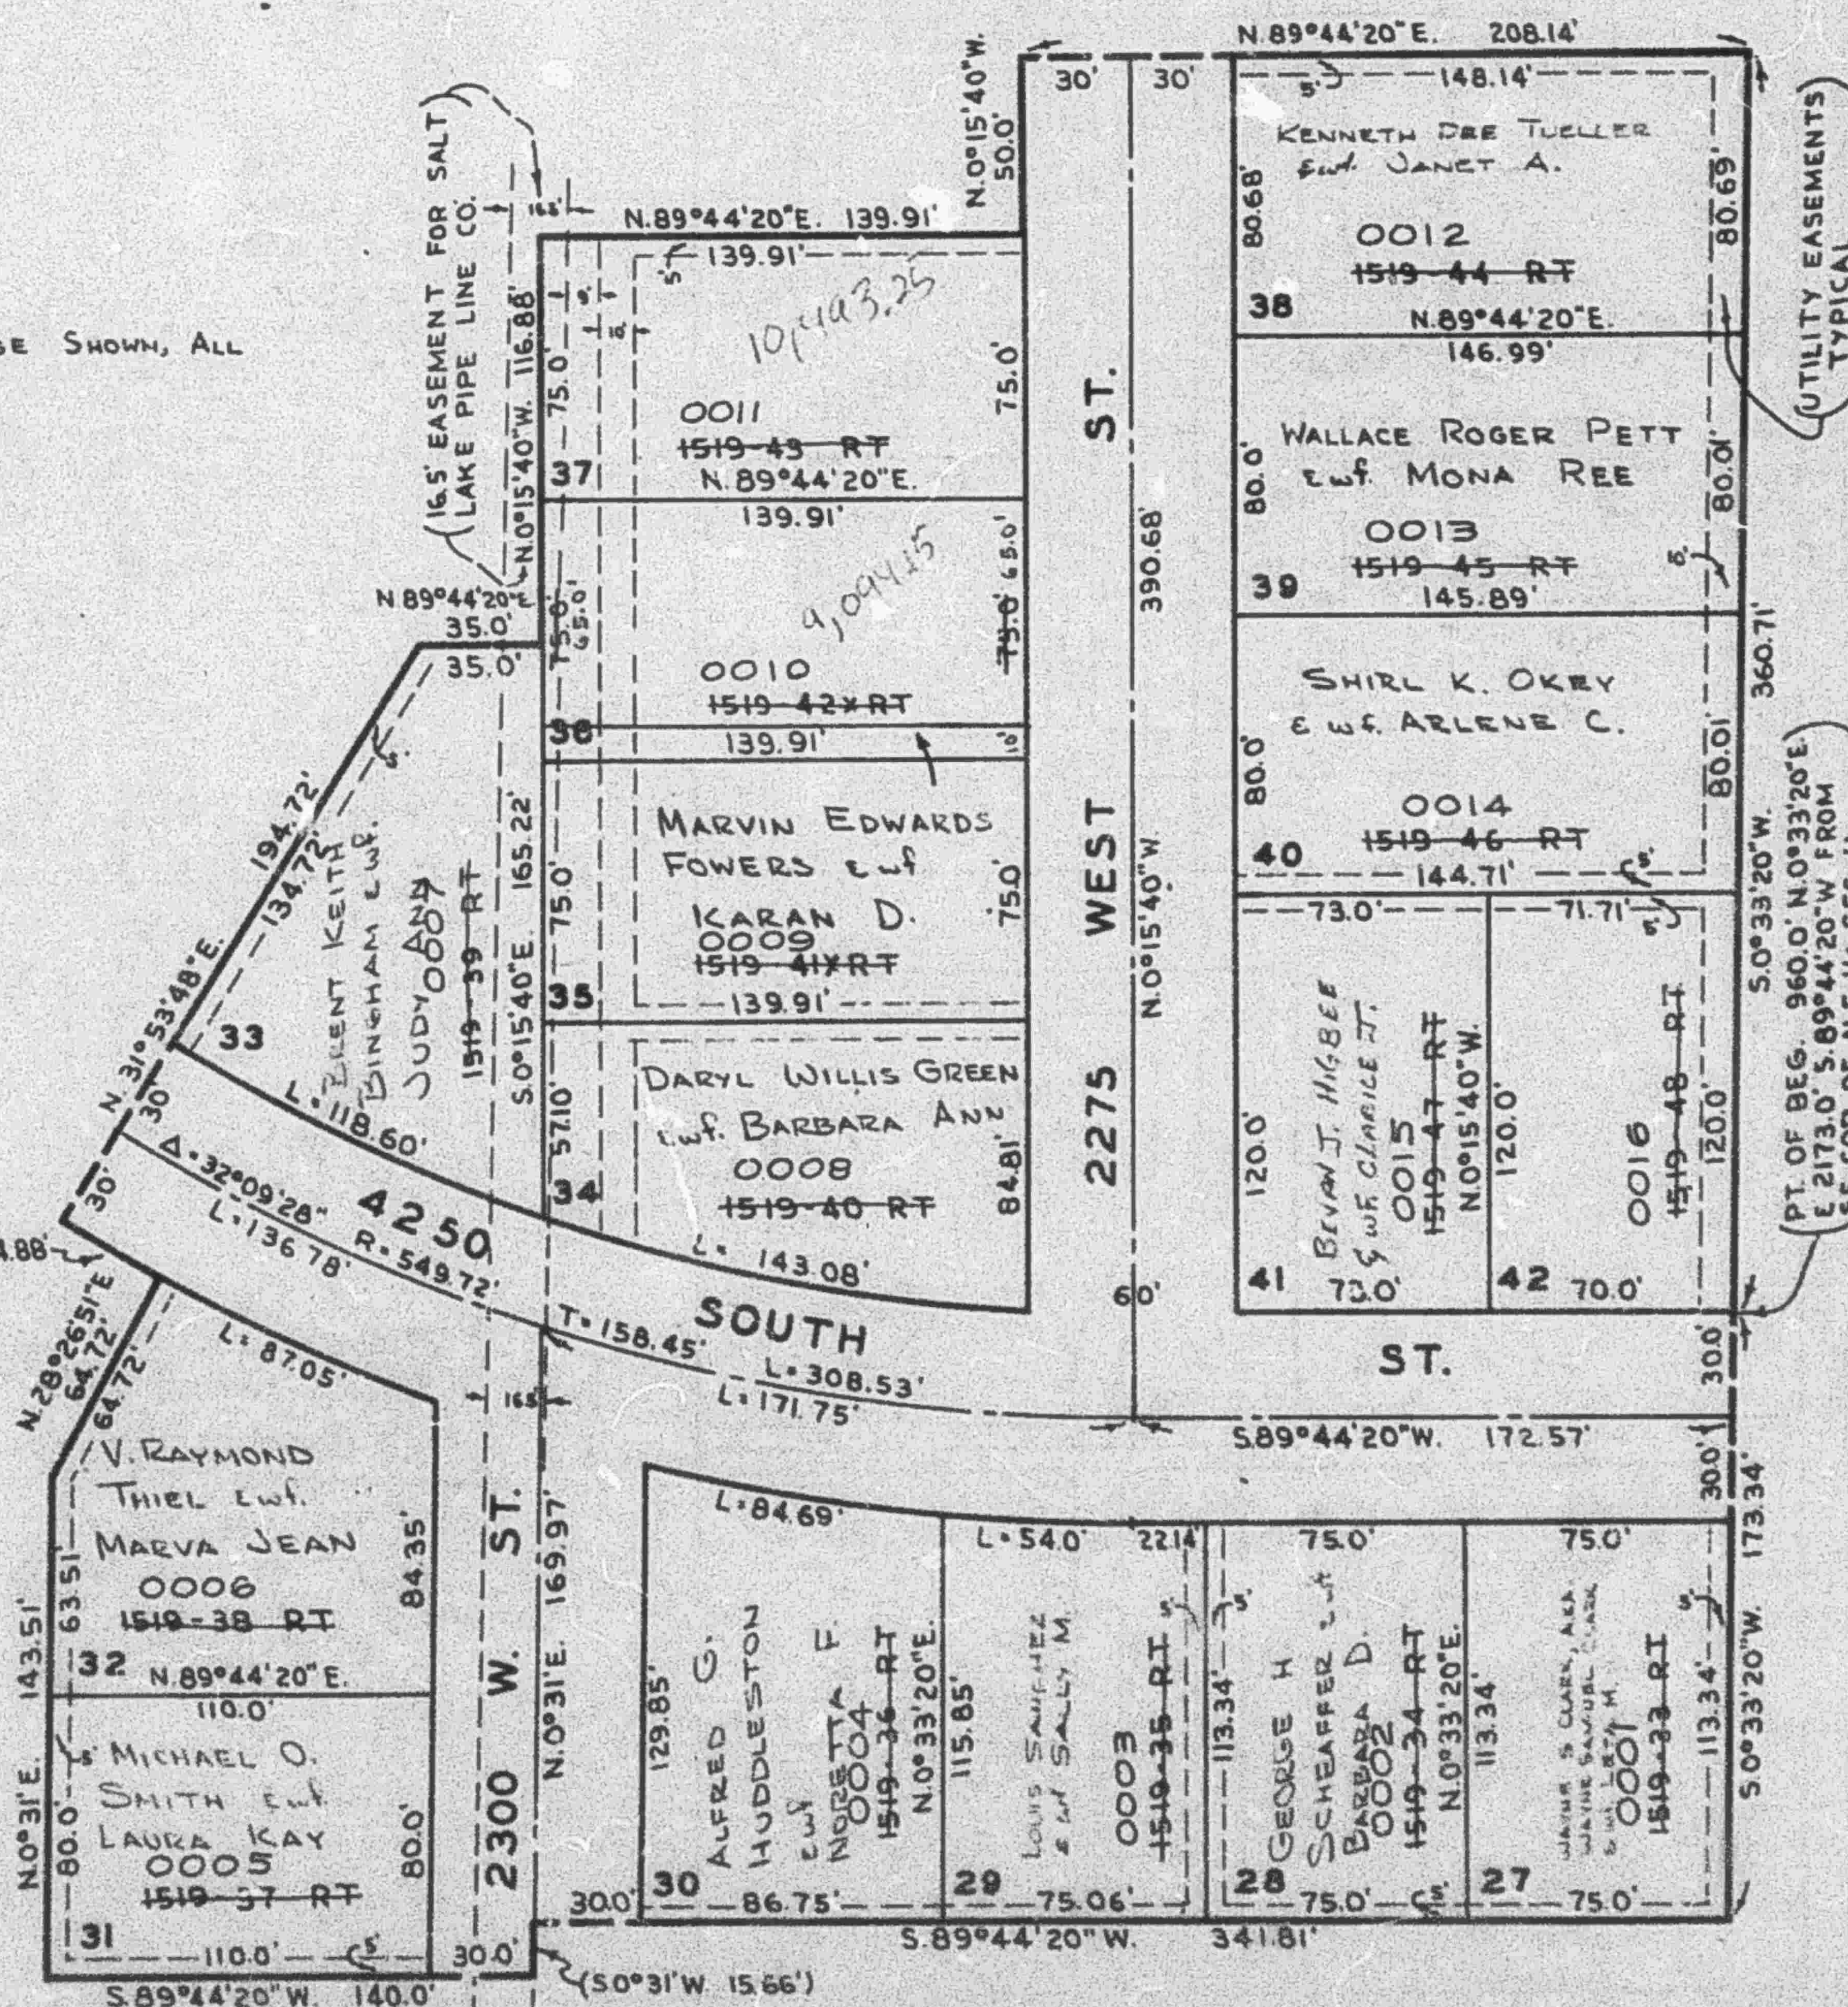

PT. OF BEG. 960.0' N. 0° 33' 20" E.
E 2173.0' S. 89° 44' 20" W. FROM
SE. COR. OF N.E. 1/4 SEC. 11

(UTILITY EASEMENTS)
TYPICAL

SEE LEE-MESA SUBDIVISION NO. 2

SEE PARK LANE
SUBD. NO. 2