

PART OF N.E. 1/4 SEC. II, T.5N.R.2W.. S.L.B.&M.
PARK LANE SUBDIVISION NO. 4

TAXING UNIT: 41

ROY CITY

SCALE 1" = 50'

PREFIX: 08-072

ROY WATER CONSERVANCY SUBDISTRICT

72


SEE PAGE 62

SEE PAGE 67

SEE LEE-MESA SUBDIVISION
 SEE PAGE 56

SEE PAGE
 67

NOTE: SEE ORIGINAL PLAT, BOOK 13,
 PAGE 34, FOR COMPLETE
 ENGINEERING DATA.

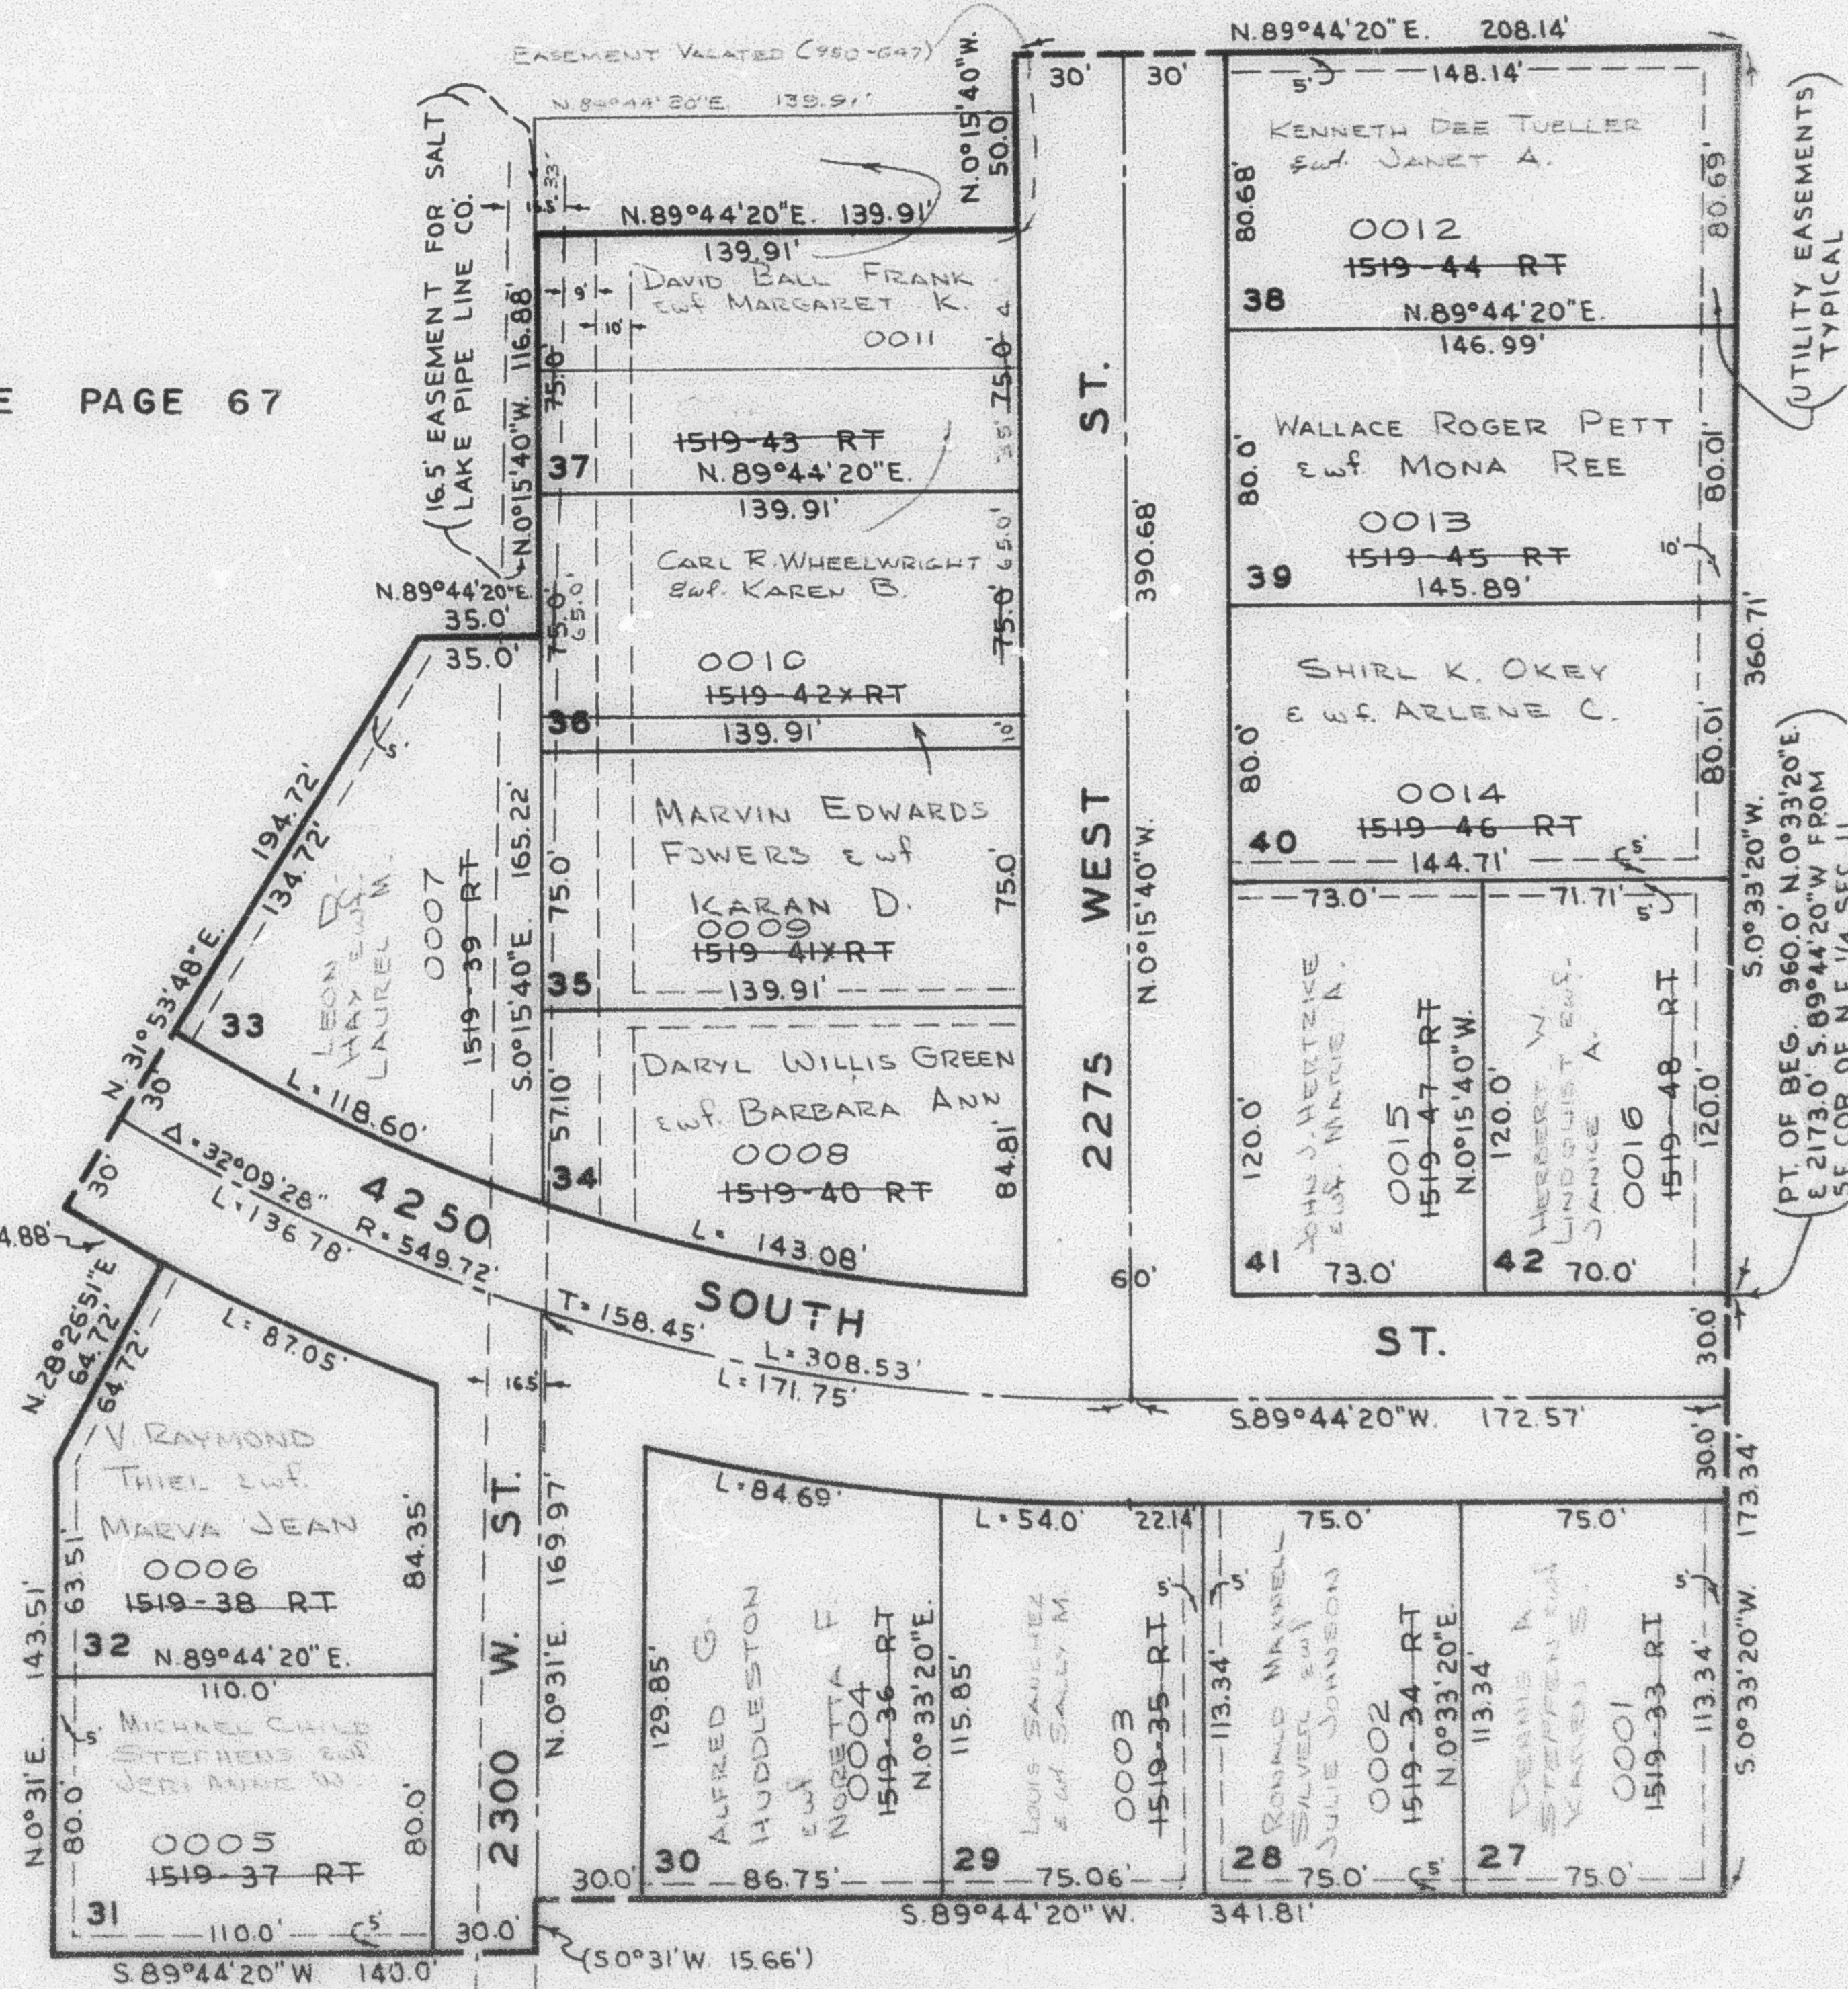

SEE LEE-MESA SUBDIVISION NO. 2

SEE PAGE 68

SEE PARK LANE
 SUBD. NO. 2
 SEE PAGE 70