

PART OF N.E. 1/4 SEC. 11, T.5N., R.2W., S.L.B.&M.
PARK LANE SUBDIVISION NO. 4

TAXING UNIT 41

ROY CITY
 SCALE 1" = 50'

PREFIX 08-072

ROY WATER CONSERVANCY SUBDISTRICT

72


SEE PAGE 62

SEE PAGE 67

SEE PAGE 67

SEE LEE-MESA SUBDIVISION
 SEE PAGE 56

NOTE: SEE ORIGINAL PLAT, BOOK 13,
 PAGE 34, FOR COMPLETE
 ENGINEERING DATA.

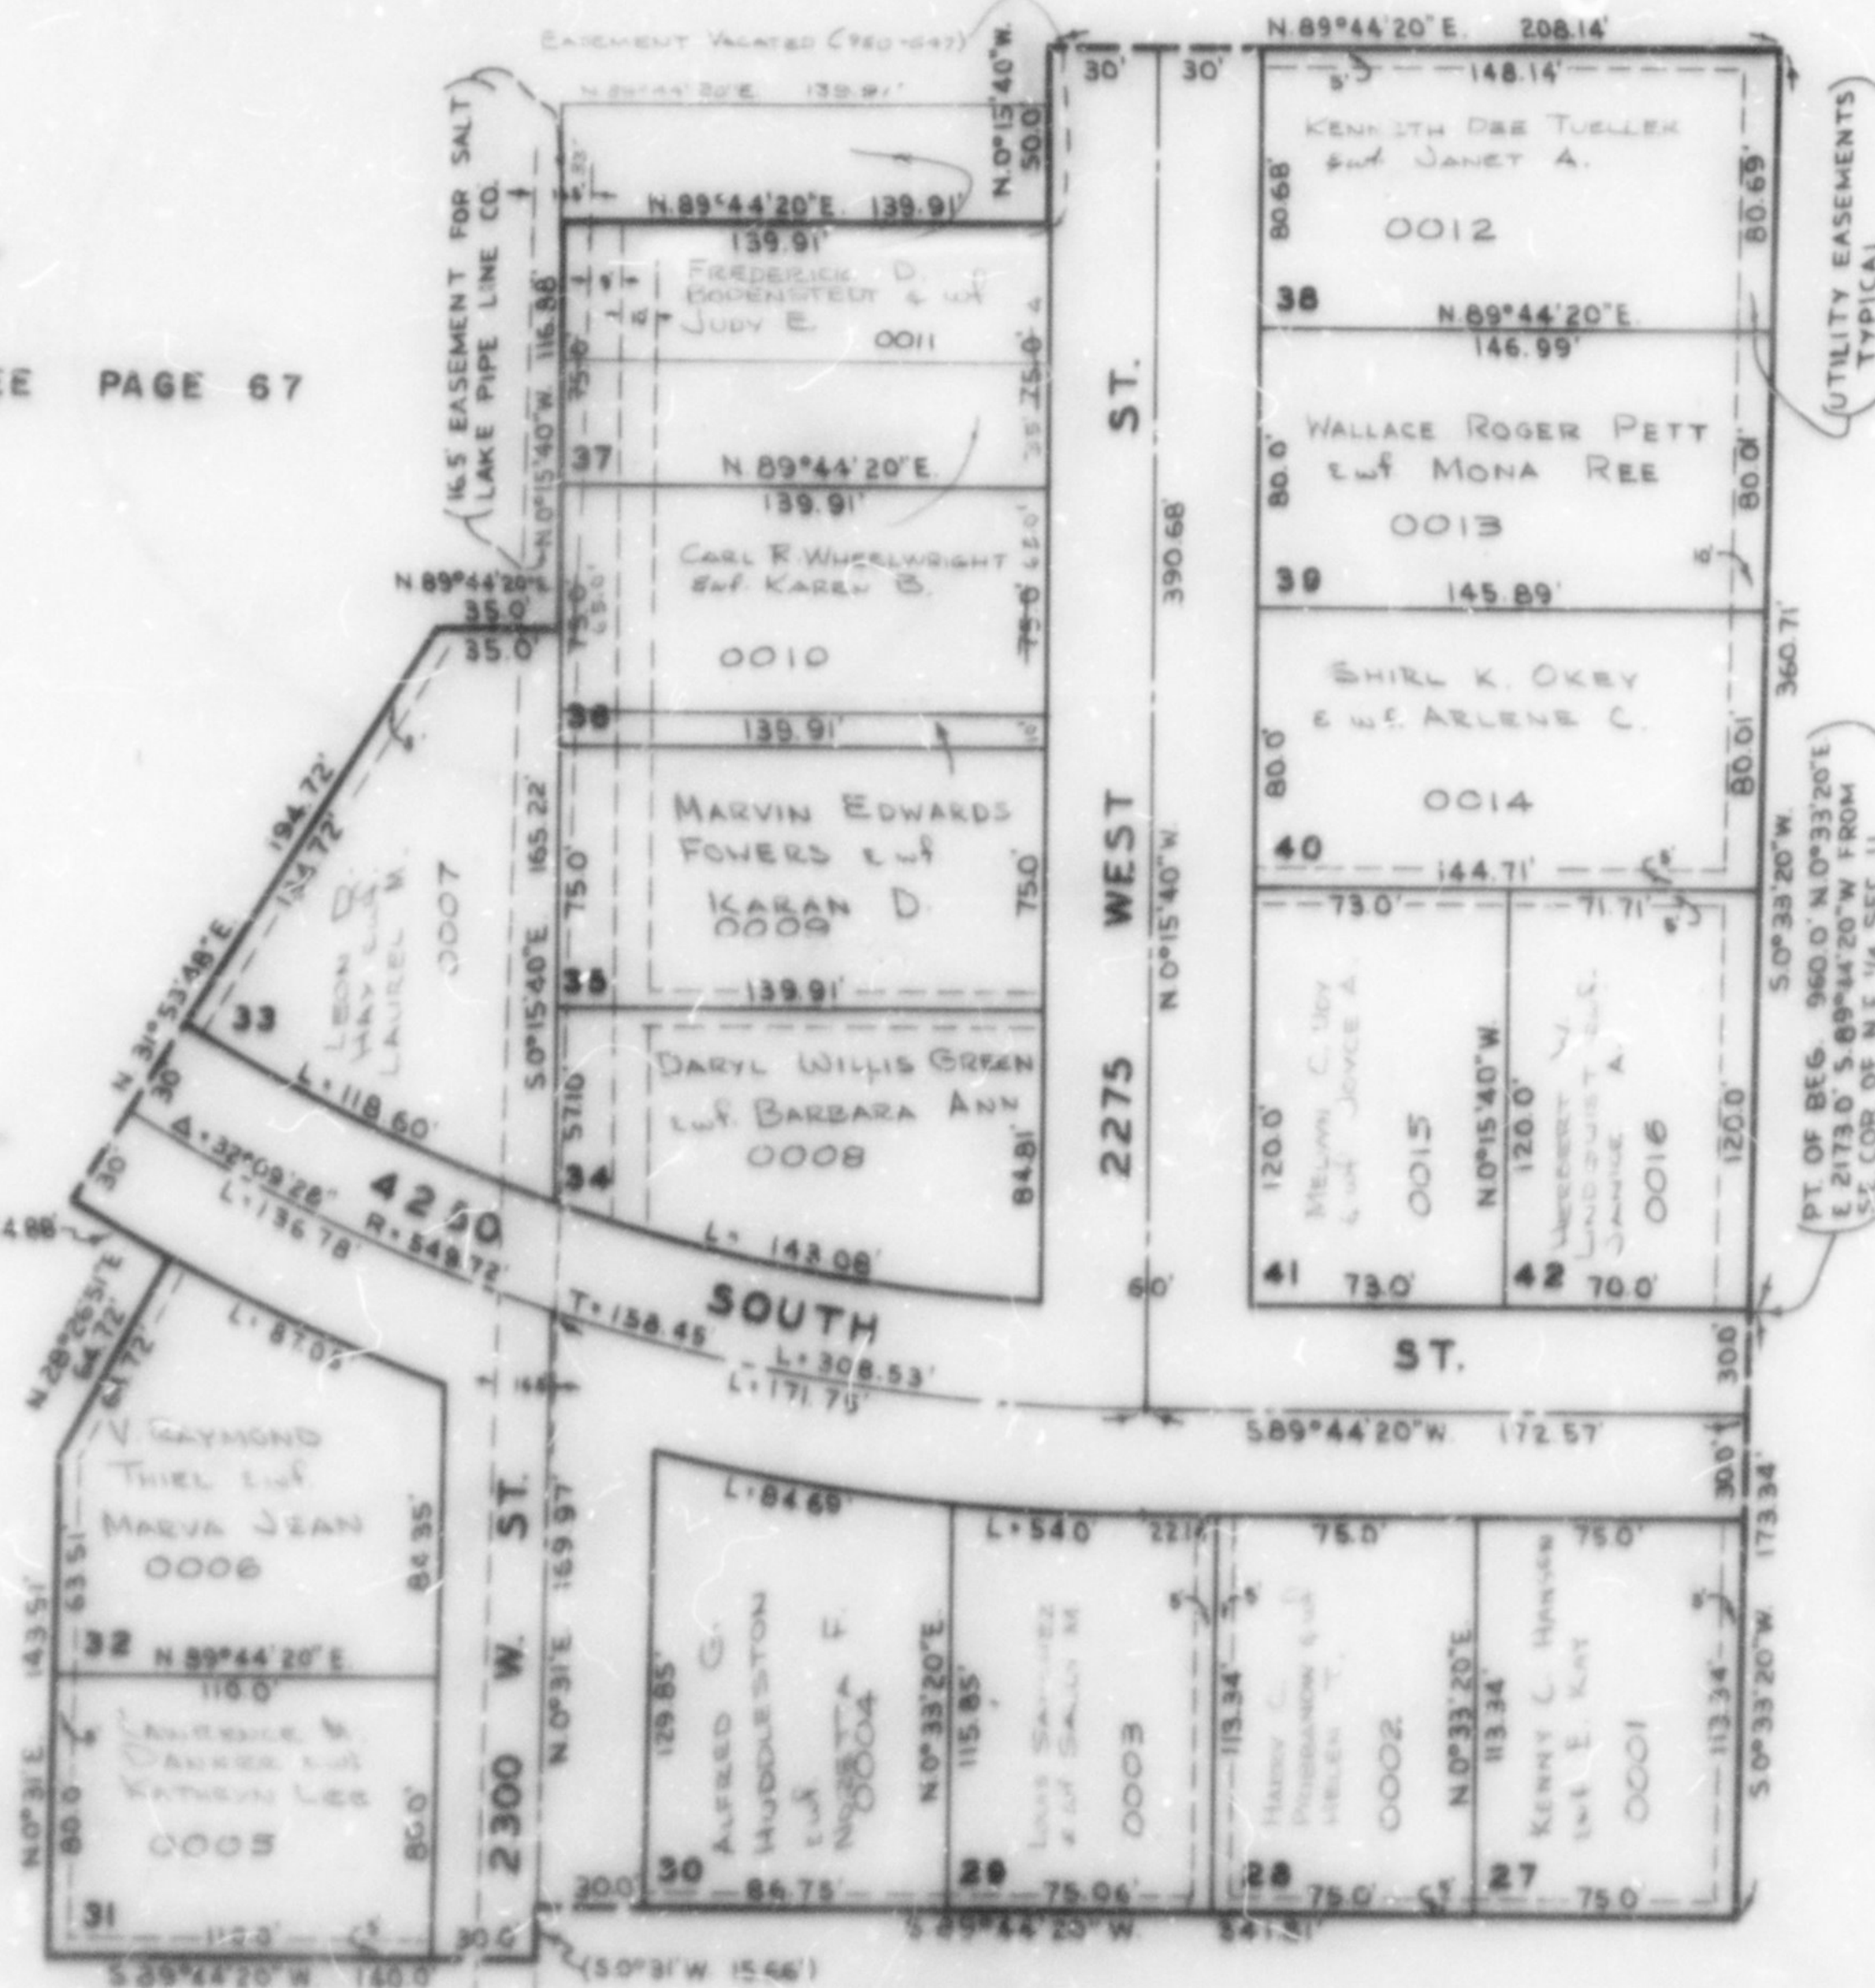

SEE LEE-MESA SUBDIVISION NO. 2

SEE PAGE 68

SEE PARK LANE
 SUBD. NO. 2
 SEE PAGE 70