

PART OF N.E. 1/4 SEC. II, T.5N.R.2W., S.L.B.&M.

PARK LANE SUBDIVISION NO. 4

72

TAXING UNIT: 41

ROY CITY

PREFIX: 08-072

SCALE 1" = 50'

ROY WATER CONSERVANCY SUBDISTRICT


SEE PAGE 62

SEE PAGE 67

SEE PAGE 67

SEE LEE-MESA SUBDIVISION
SEE PAGE 56

NOTE: SEE ORIGINAL PLAT, BOOK 13,
PAGE 34, FOR COMPLETE
ENGINEERING DATA.

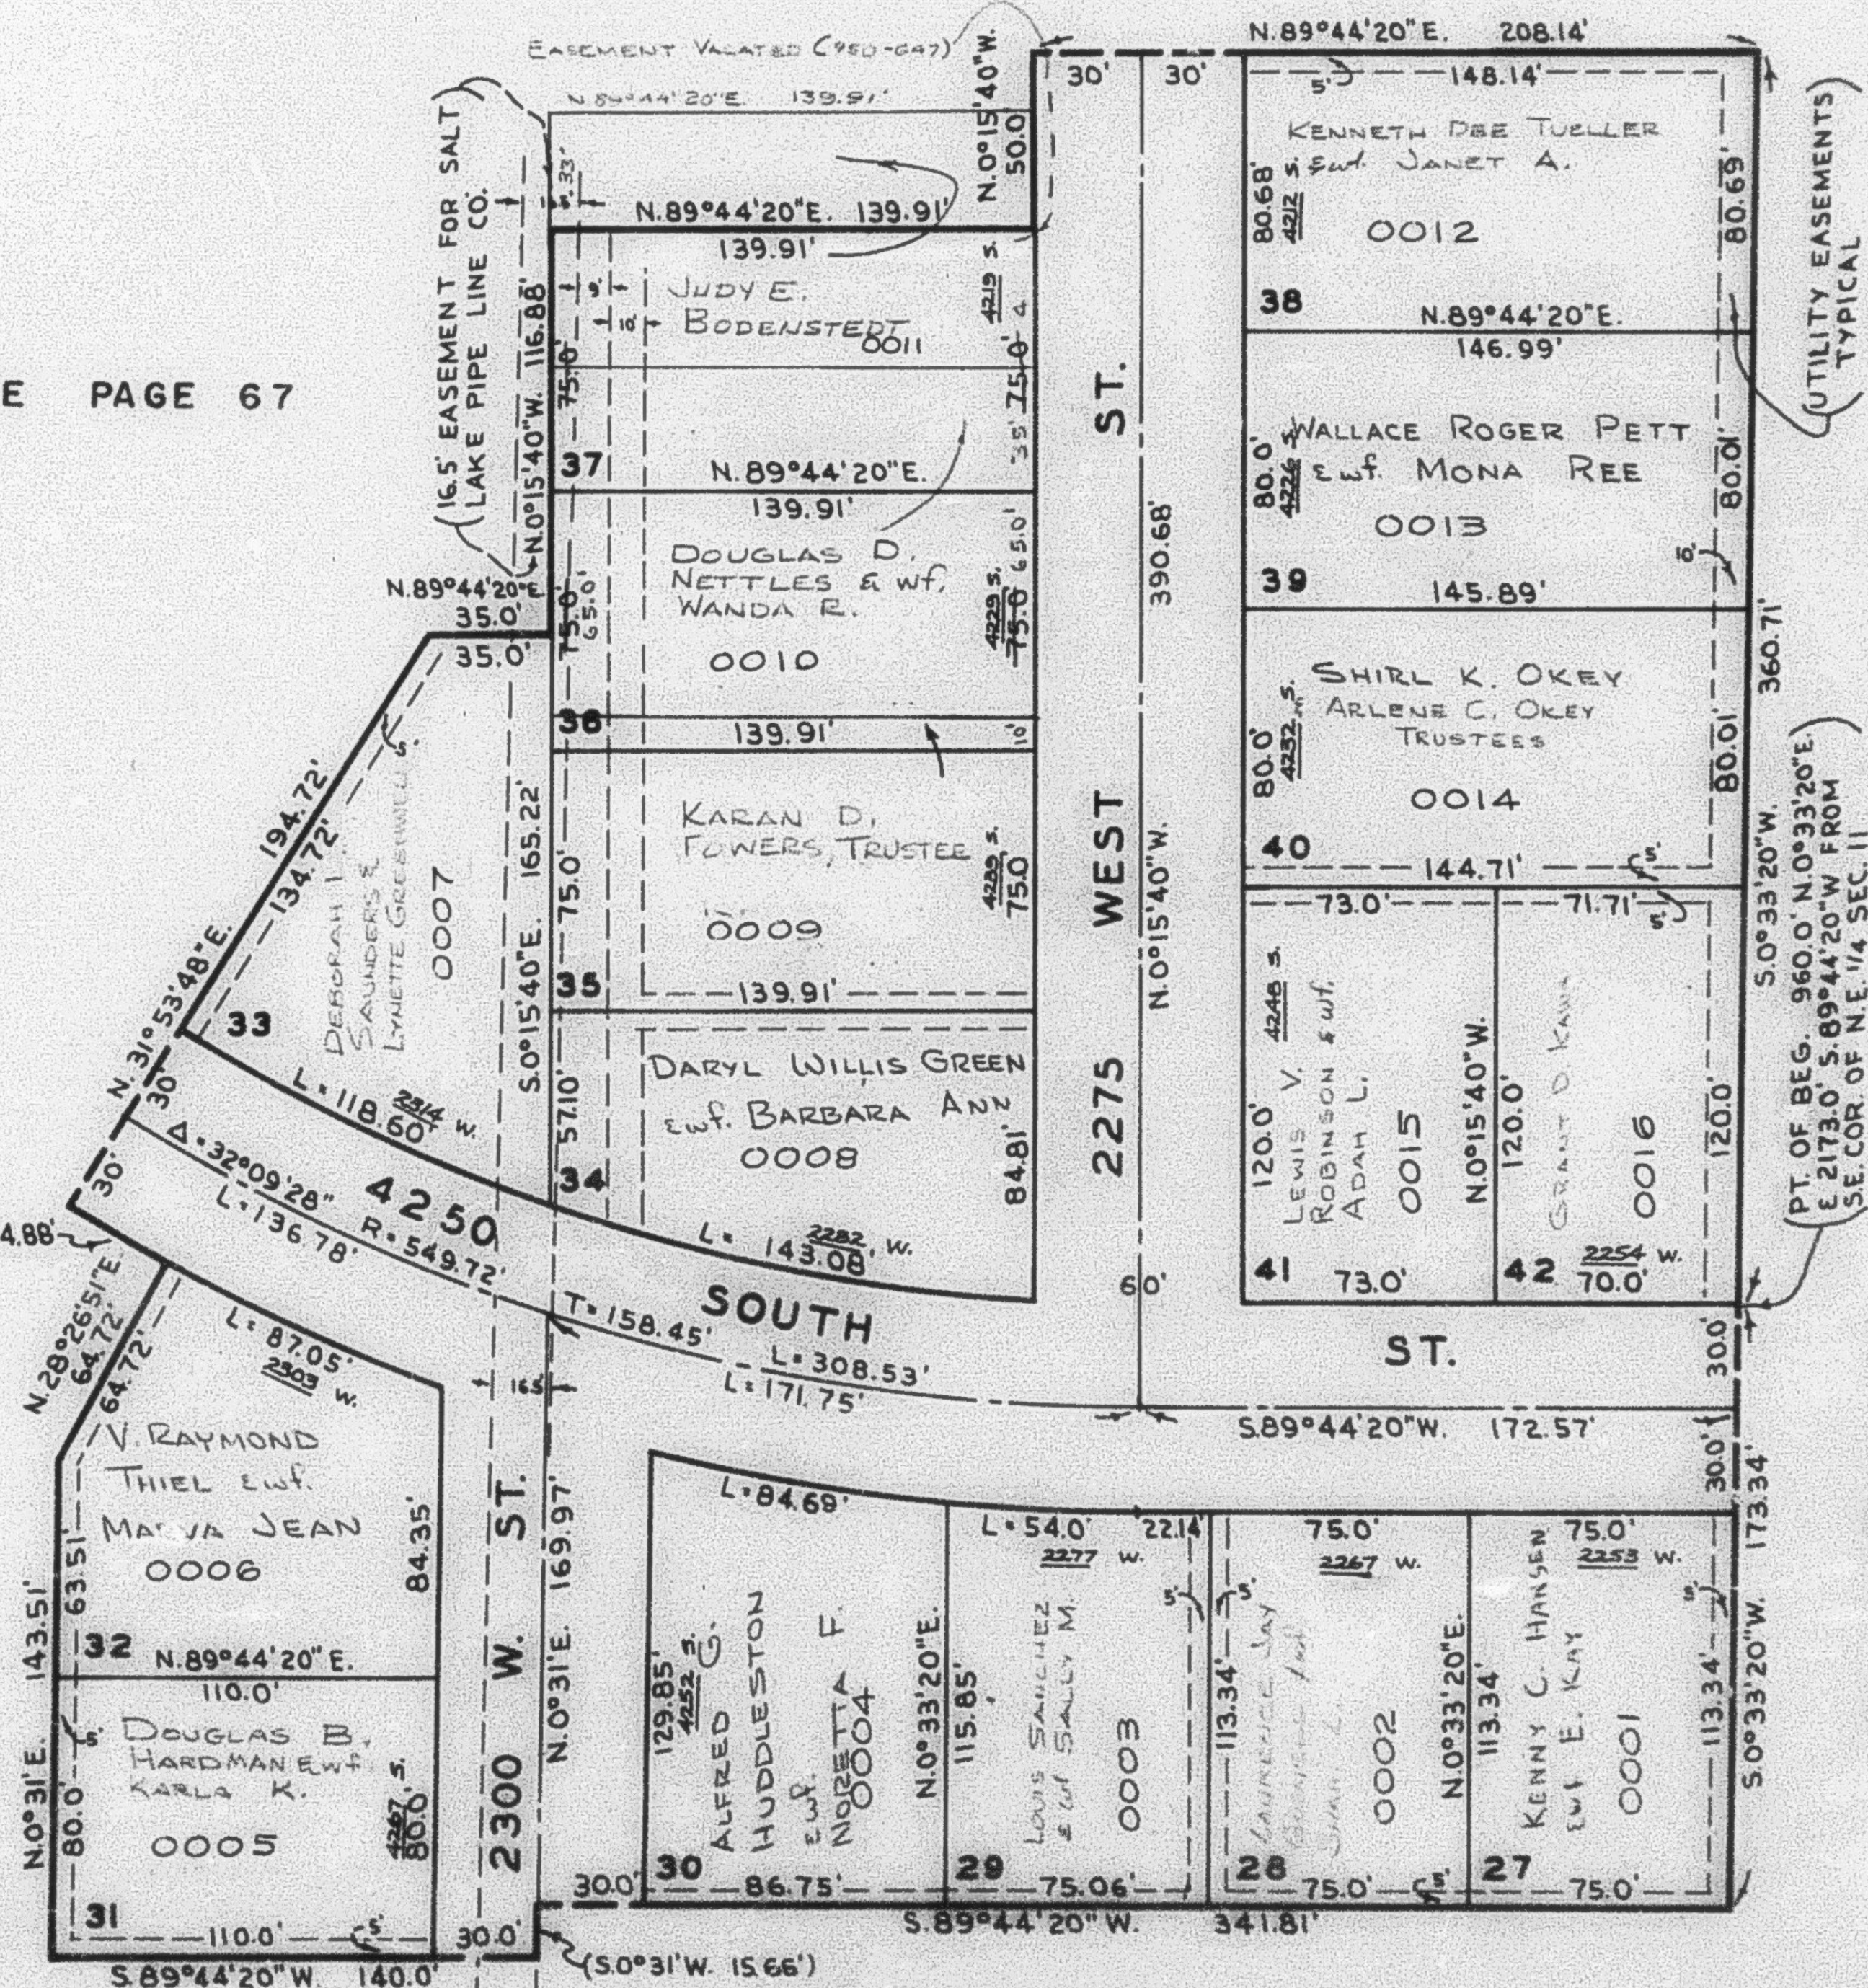

SEE LEE-MESA SUBDIVISION NO. 2

SEE PAGE 68

SEE PARK LANE
SUBD. NO. 2
SEE PAGE 70