

PART OF N.E. 1/4 SEC. II, T.5N.R.2W.. S.L.B.&M.

PARK LANE SUBDIVISION NO. 4

72

TAXING UNIT: 41

ROY CITY

SCALE 1" = 50'

PREFIX: 08-072

ROY WATER CONSERVANCY SUBDISTRICT

SEE PAGE 62


SEE PAGE 67

SEE PAGE 67

SEE LEE-MESA SUBDIVISION
SEE PAGE 56

SEE PARK LANE
SUBD. NO. 2
SEE PAGE 70

NOTE: SEE ORIGINAL PLAT, BOOK 13,
PAGE 34, FOR COMPLETE
ENGINEERING DATA.

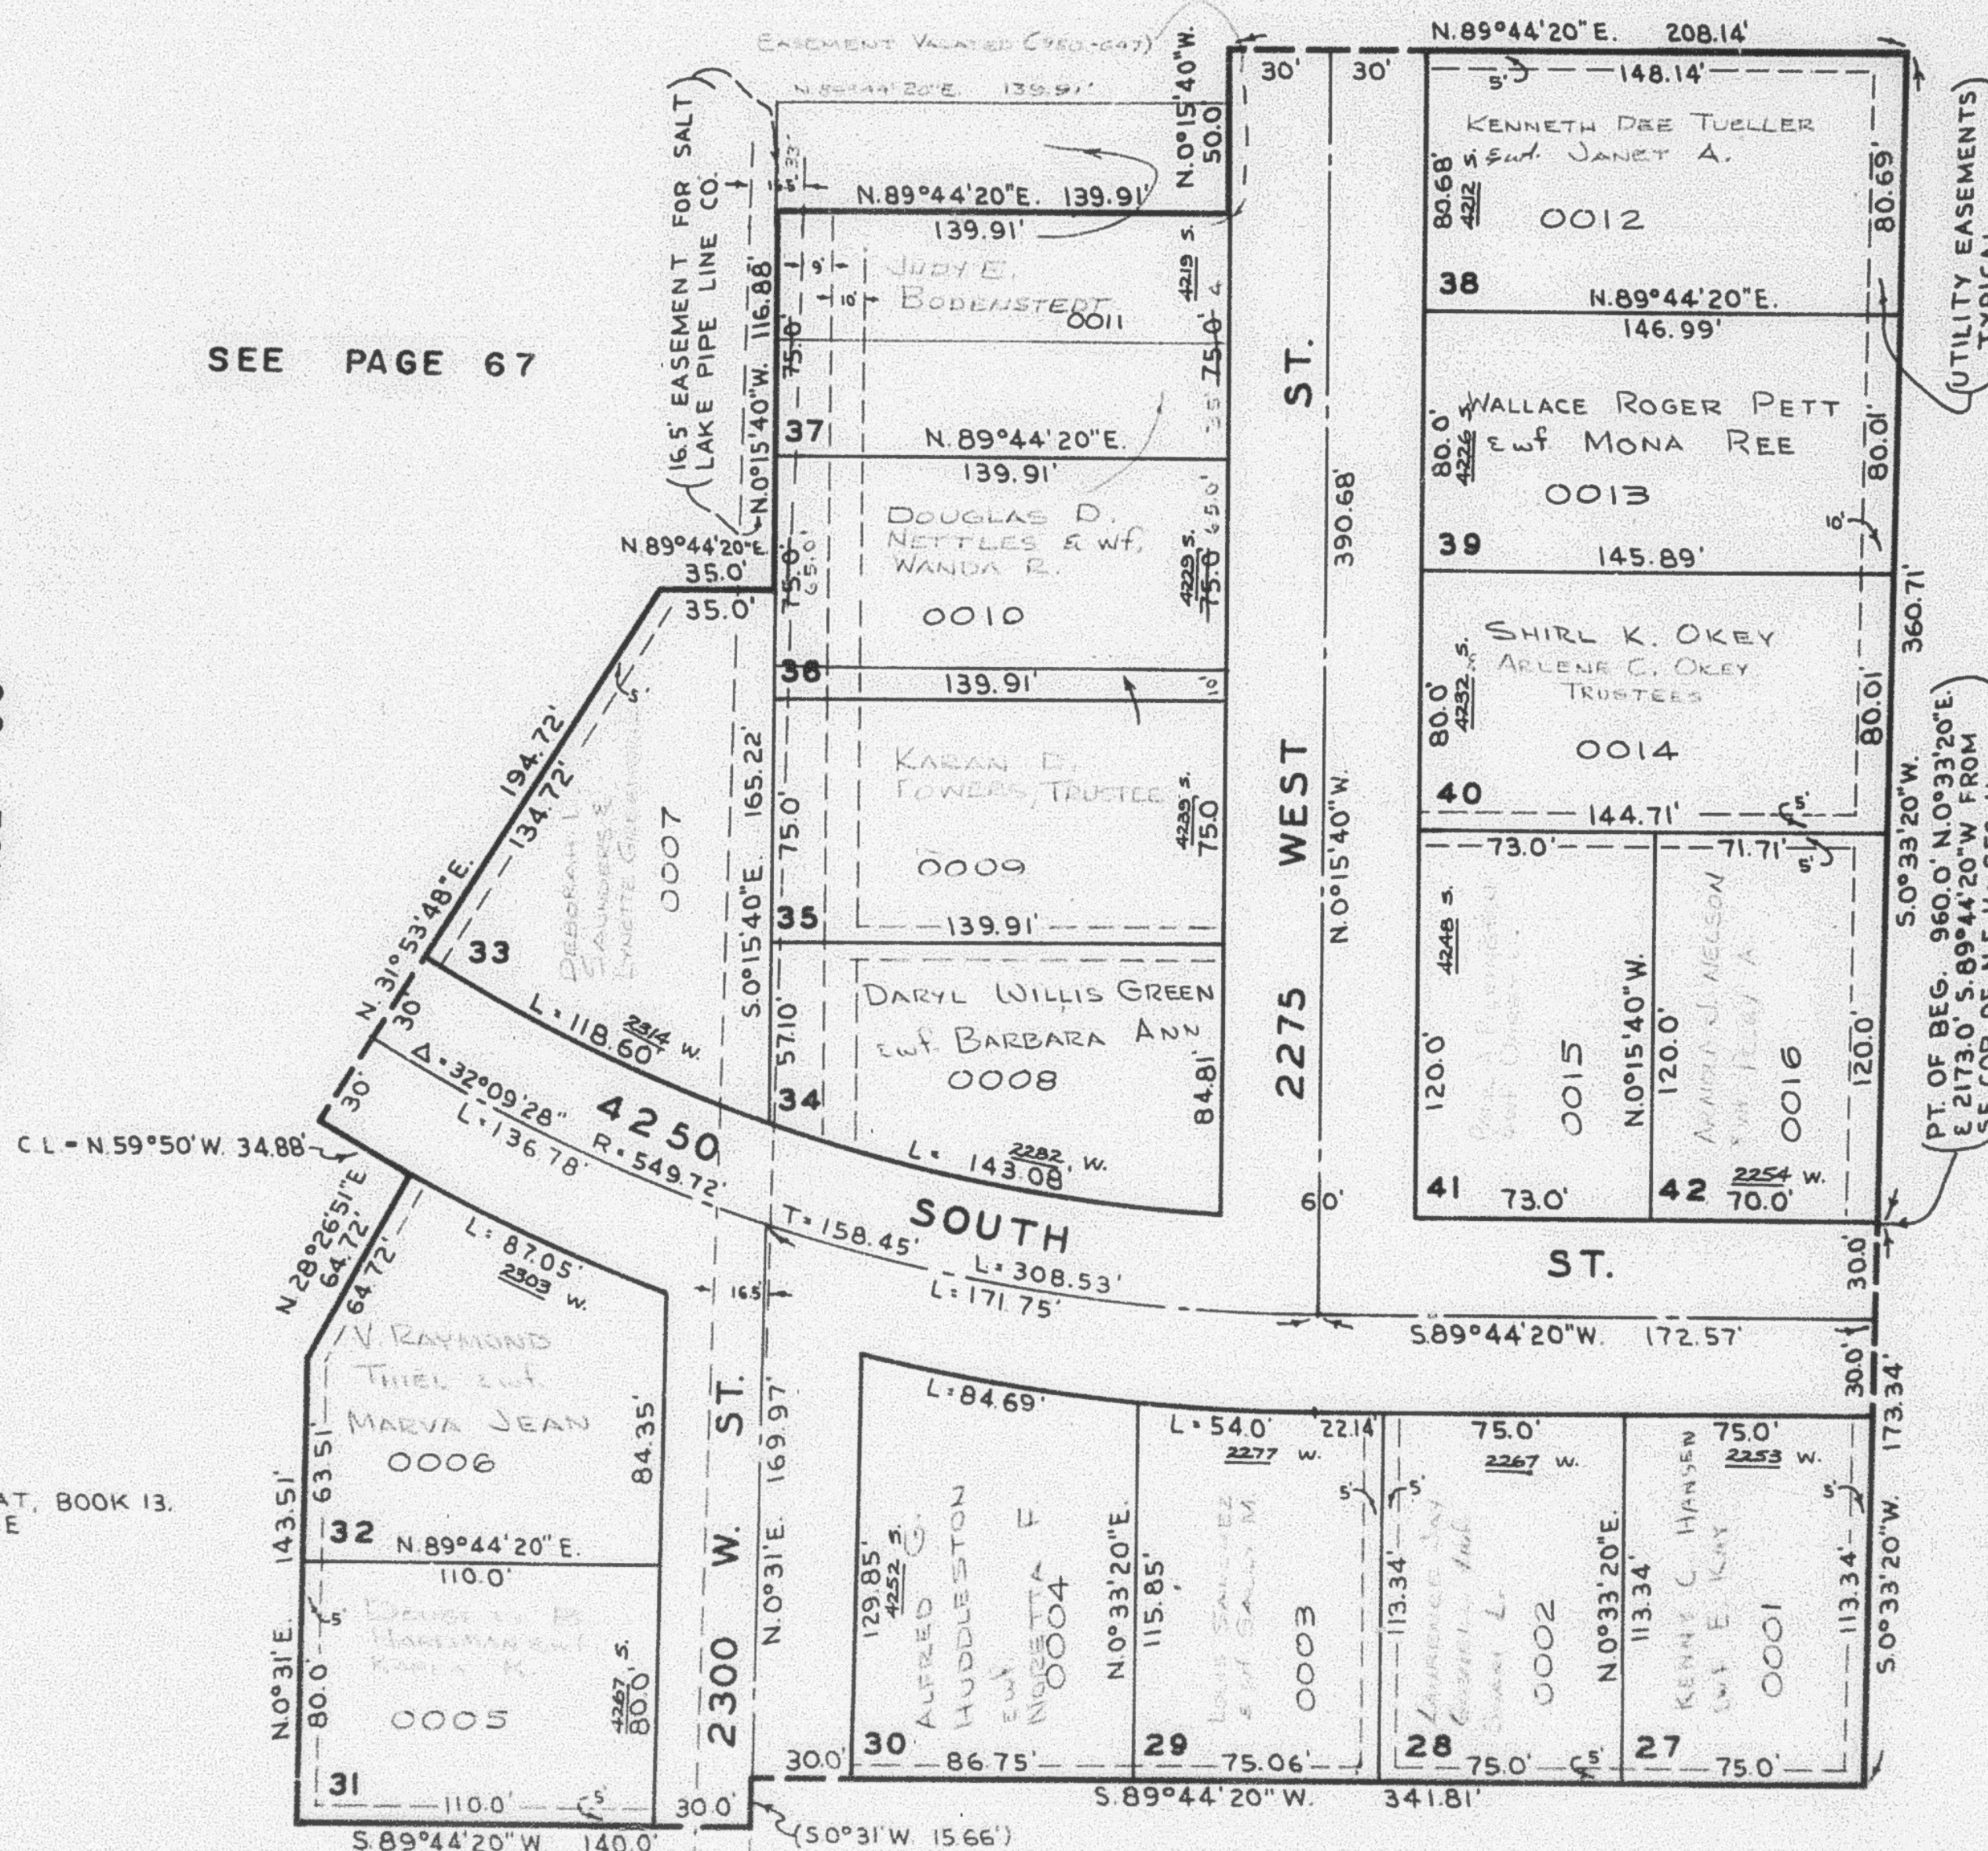

SEE LEE-MESA SUBDIVISION NO. 2

SEE PAGE 68