

PART OF NE 1/4 SEC. 11, T. 5N, R. 2W, S. 1B&M
PARK LANE SUBDIVISION NO. 4

TAXING UNIT 41

ROY CITY

SCALE 1" = 50'

PREFIX-QS-072

BY JAMES COLLEMAN, Surveyor


SEE PAGE 62

SEE PAGE 67

SEE LEE-MESA SUBDIVISION
 SEE PAGE 56

SEE PAGE 67

NOTE: SEE ORIGINAL PLAT, BOOK 13,
 PAGE 34, FOR COMPLETE
 ENGINEERING DATA.

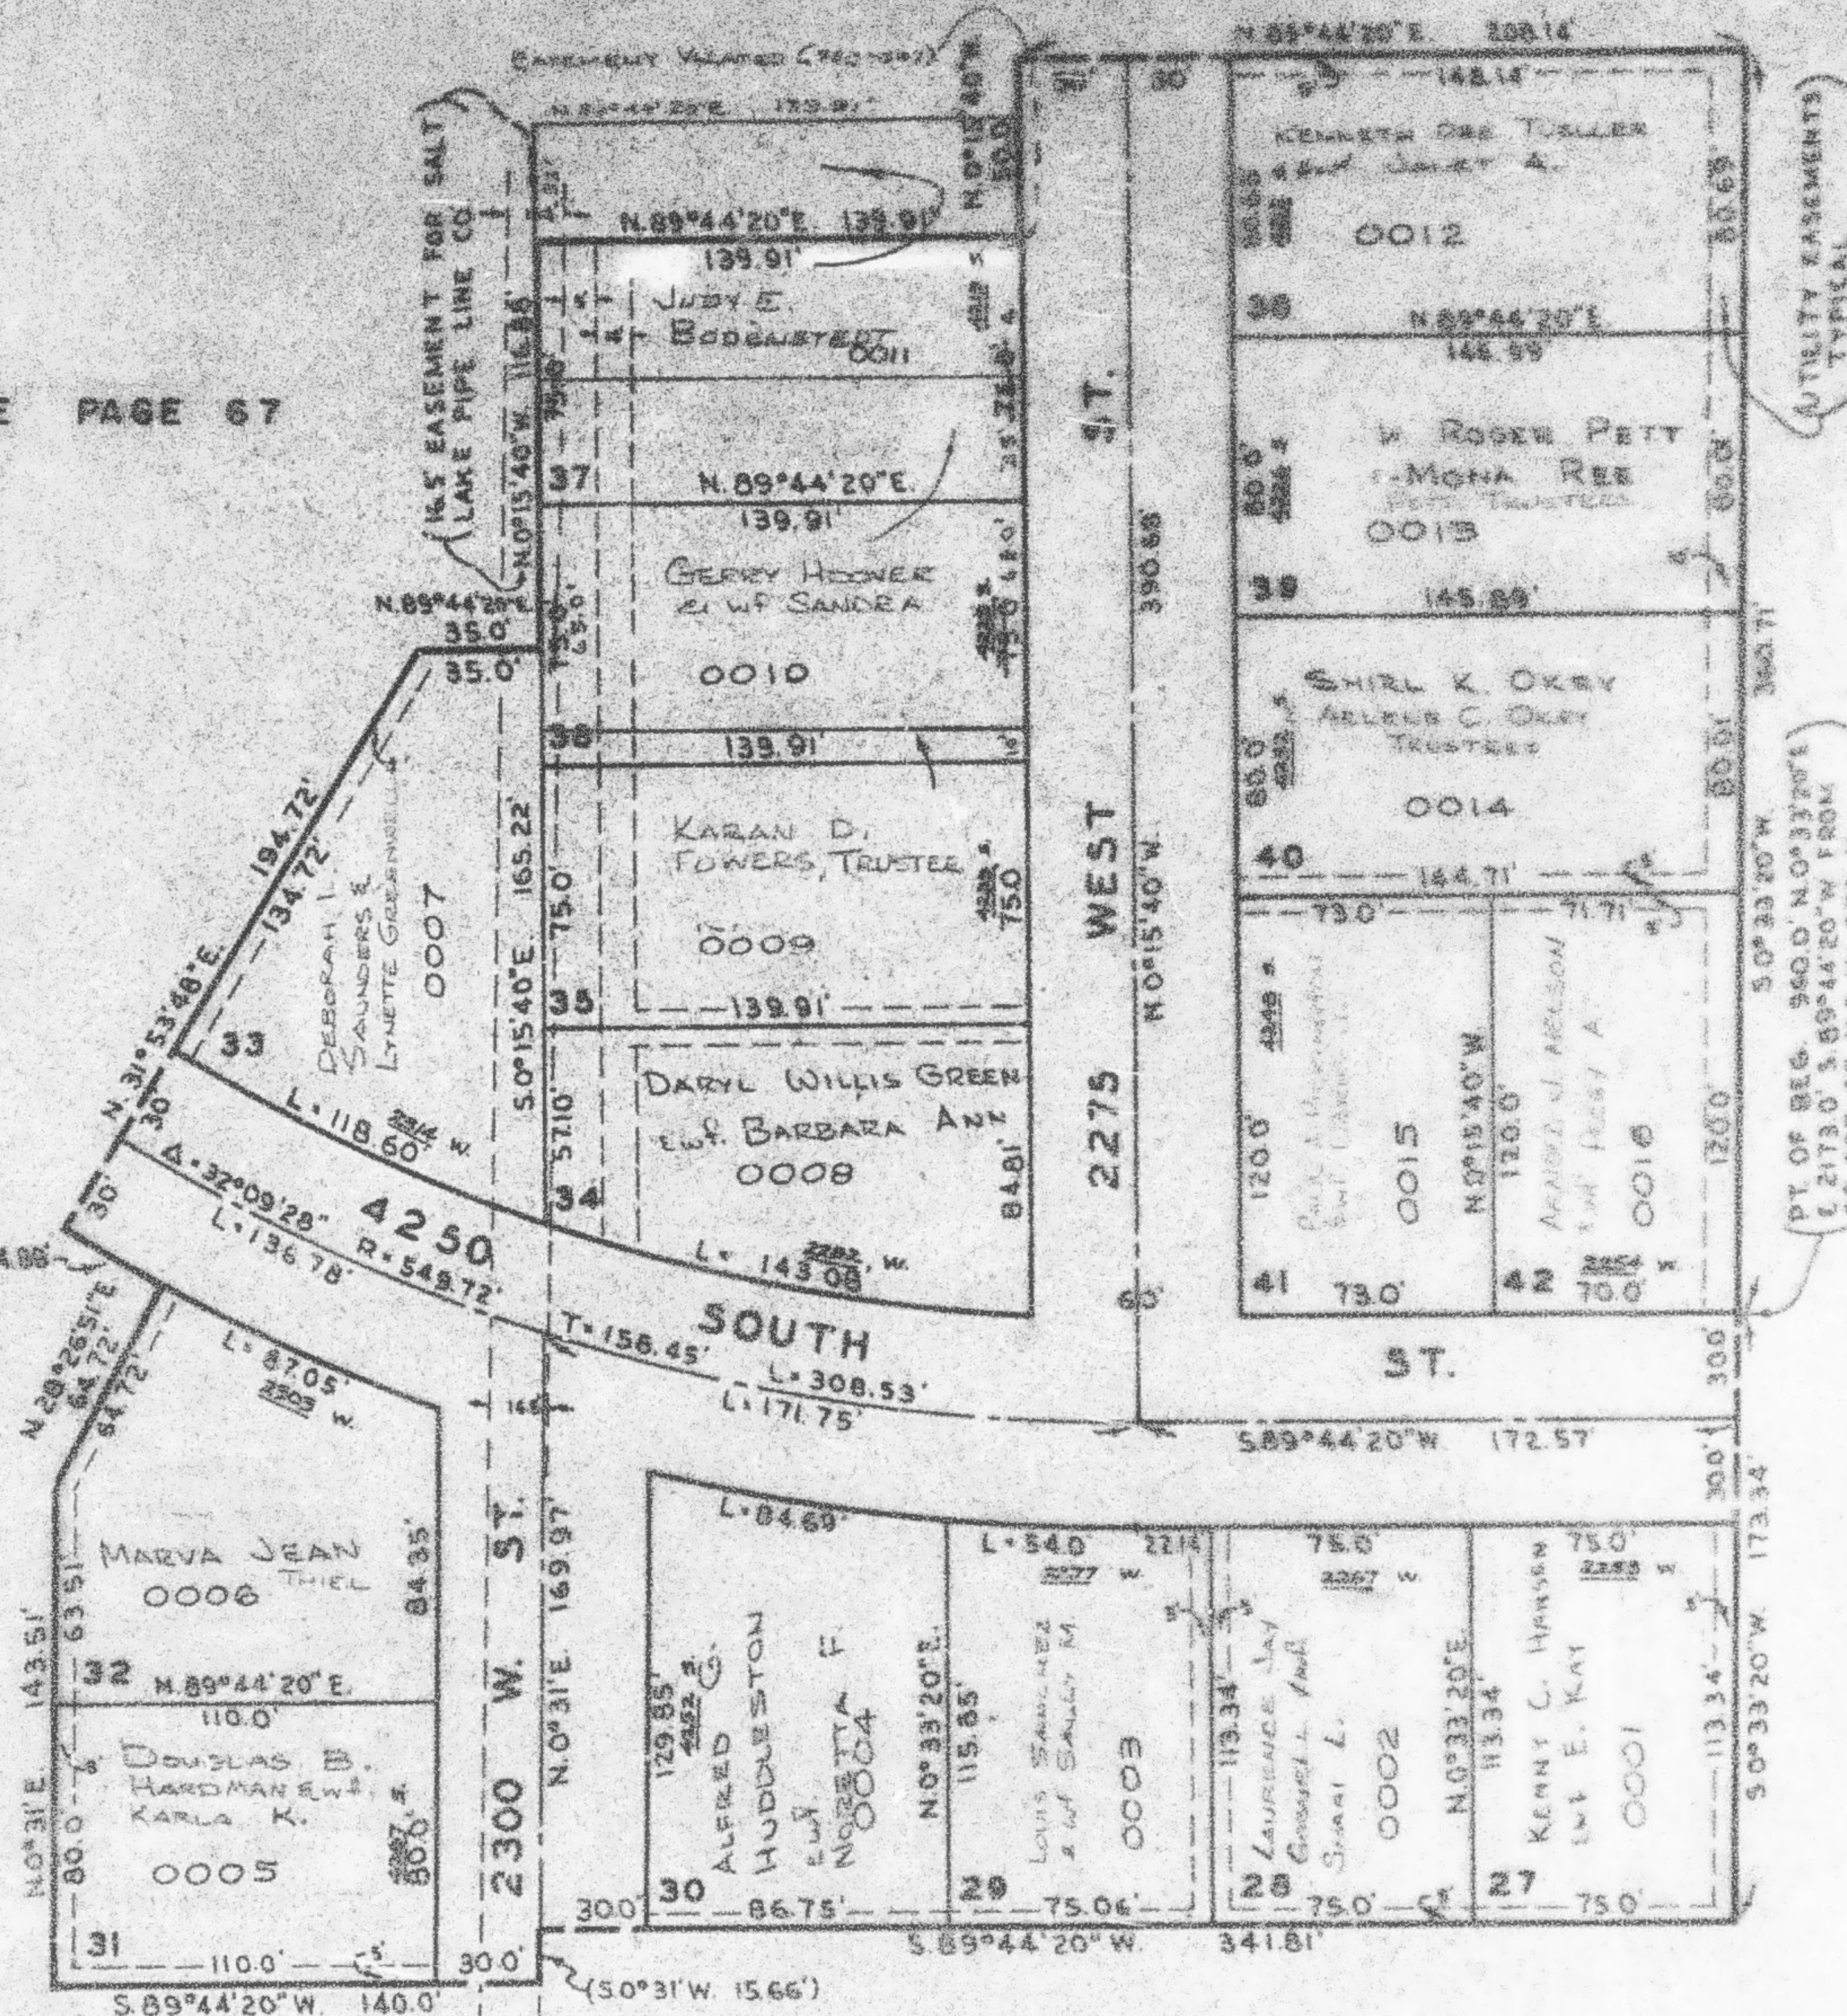

SEE PARK LANE
 SUBD. NO. 2
 SEE PAGE 70

SEE LEE-MESA SUBDIVISION NO. 2

SEE PAGE 68