


PART NE 1/4 SEC. 11, T5N, R2W, S.L.B. & M.
PARK LANE SUBDIVISION NO. 4

LOTS 27-42

IN ROY CITY
SCALE 1" = 50'

TAXING UNIT: 41

SEE PAGE 62

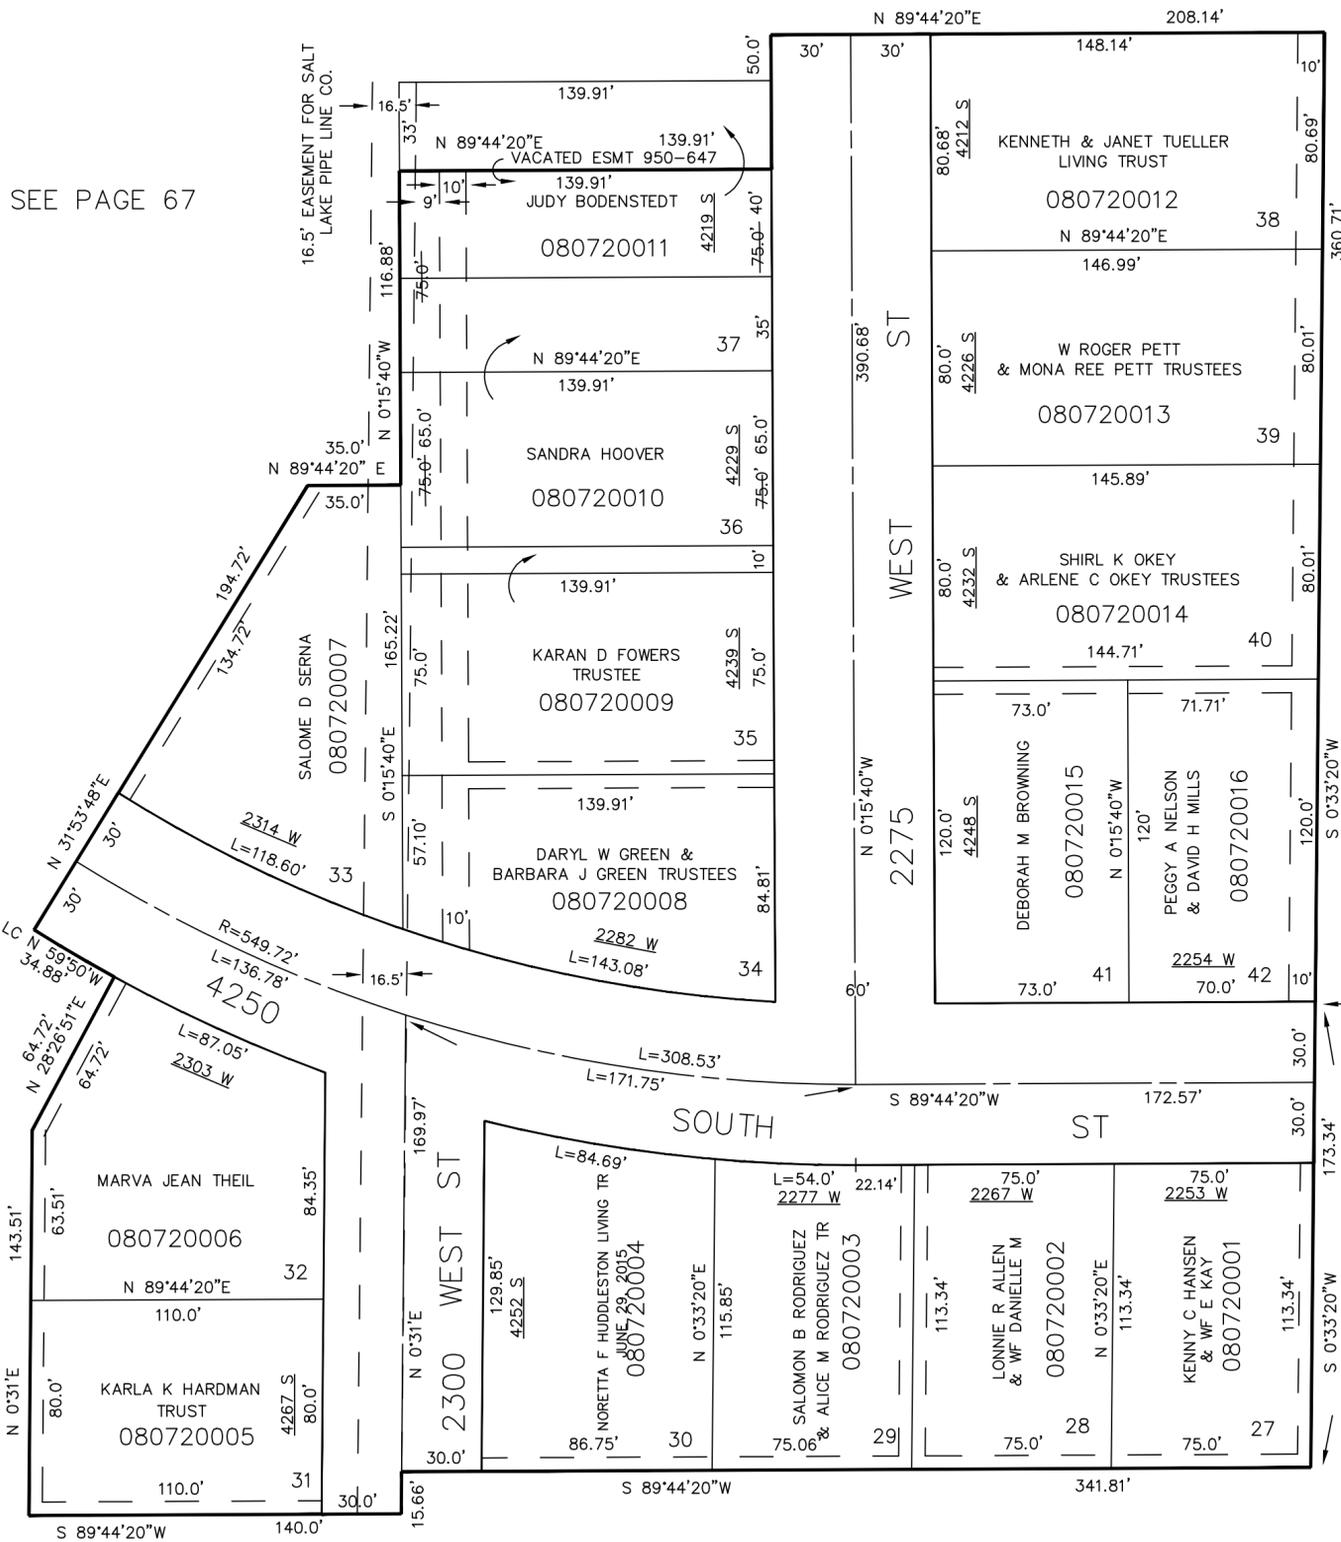

SEE PAGE 67

SEE PAGE 67

SEE PAGE 56

P.O.B. 960' N 0°33'20"E
& 2173' S 89°44'20"W FROM
SE COR OF NE 1/4 SEC 11

SEE PAGE 70

SEE PAGE 68

5' UTILITY & DRAINAGE EASEMENTS
EACH SIDE OF PROPERTY LINES AS
INDICATED BY DASHED LINES.
EXCEPT AS OTHERWISE SHOWN.

FOR COMPLETE ENG. DATA
SEE ORIG. DED. PLAT IN
BOOK 13 PAGE 34.