

S.E. 1/4 OF
SECTION 11, T.5N., R.2W., S.L.B.&M.
IN ROY CITY

73

TAXING UNIT: 41

SCALE: 1" = 200'

PREFIX: 08-073
ALSO SEE P. 73-1

SEE P. 80

SEE P. 52-1


SEE P. 62

SEE P. 73-1

NOTE: 6' 10" 1/2
WEST OF 2nd Line
at 1/4 Cor.

PARCEL Nos.
0025 to 0033

SEE P. 87-1

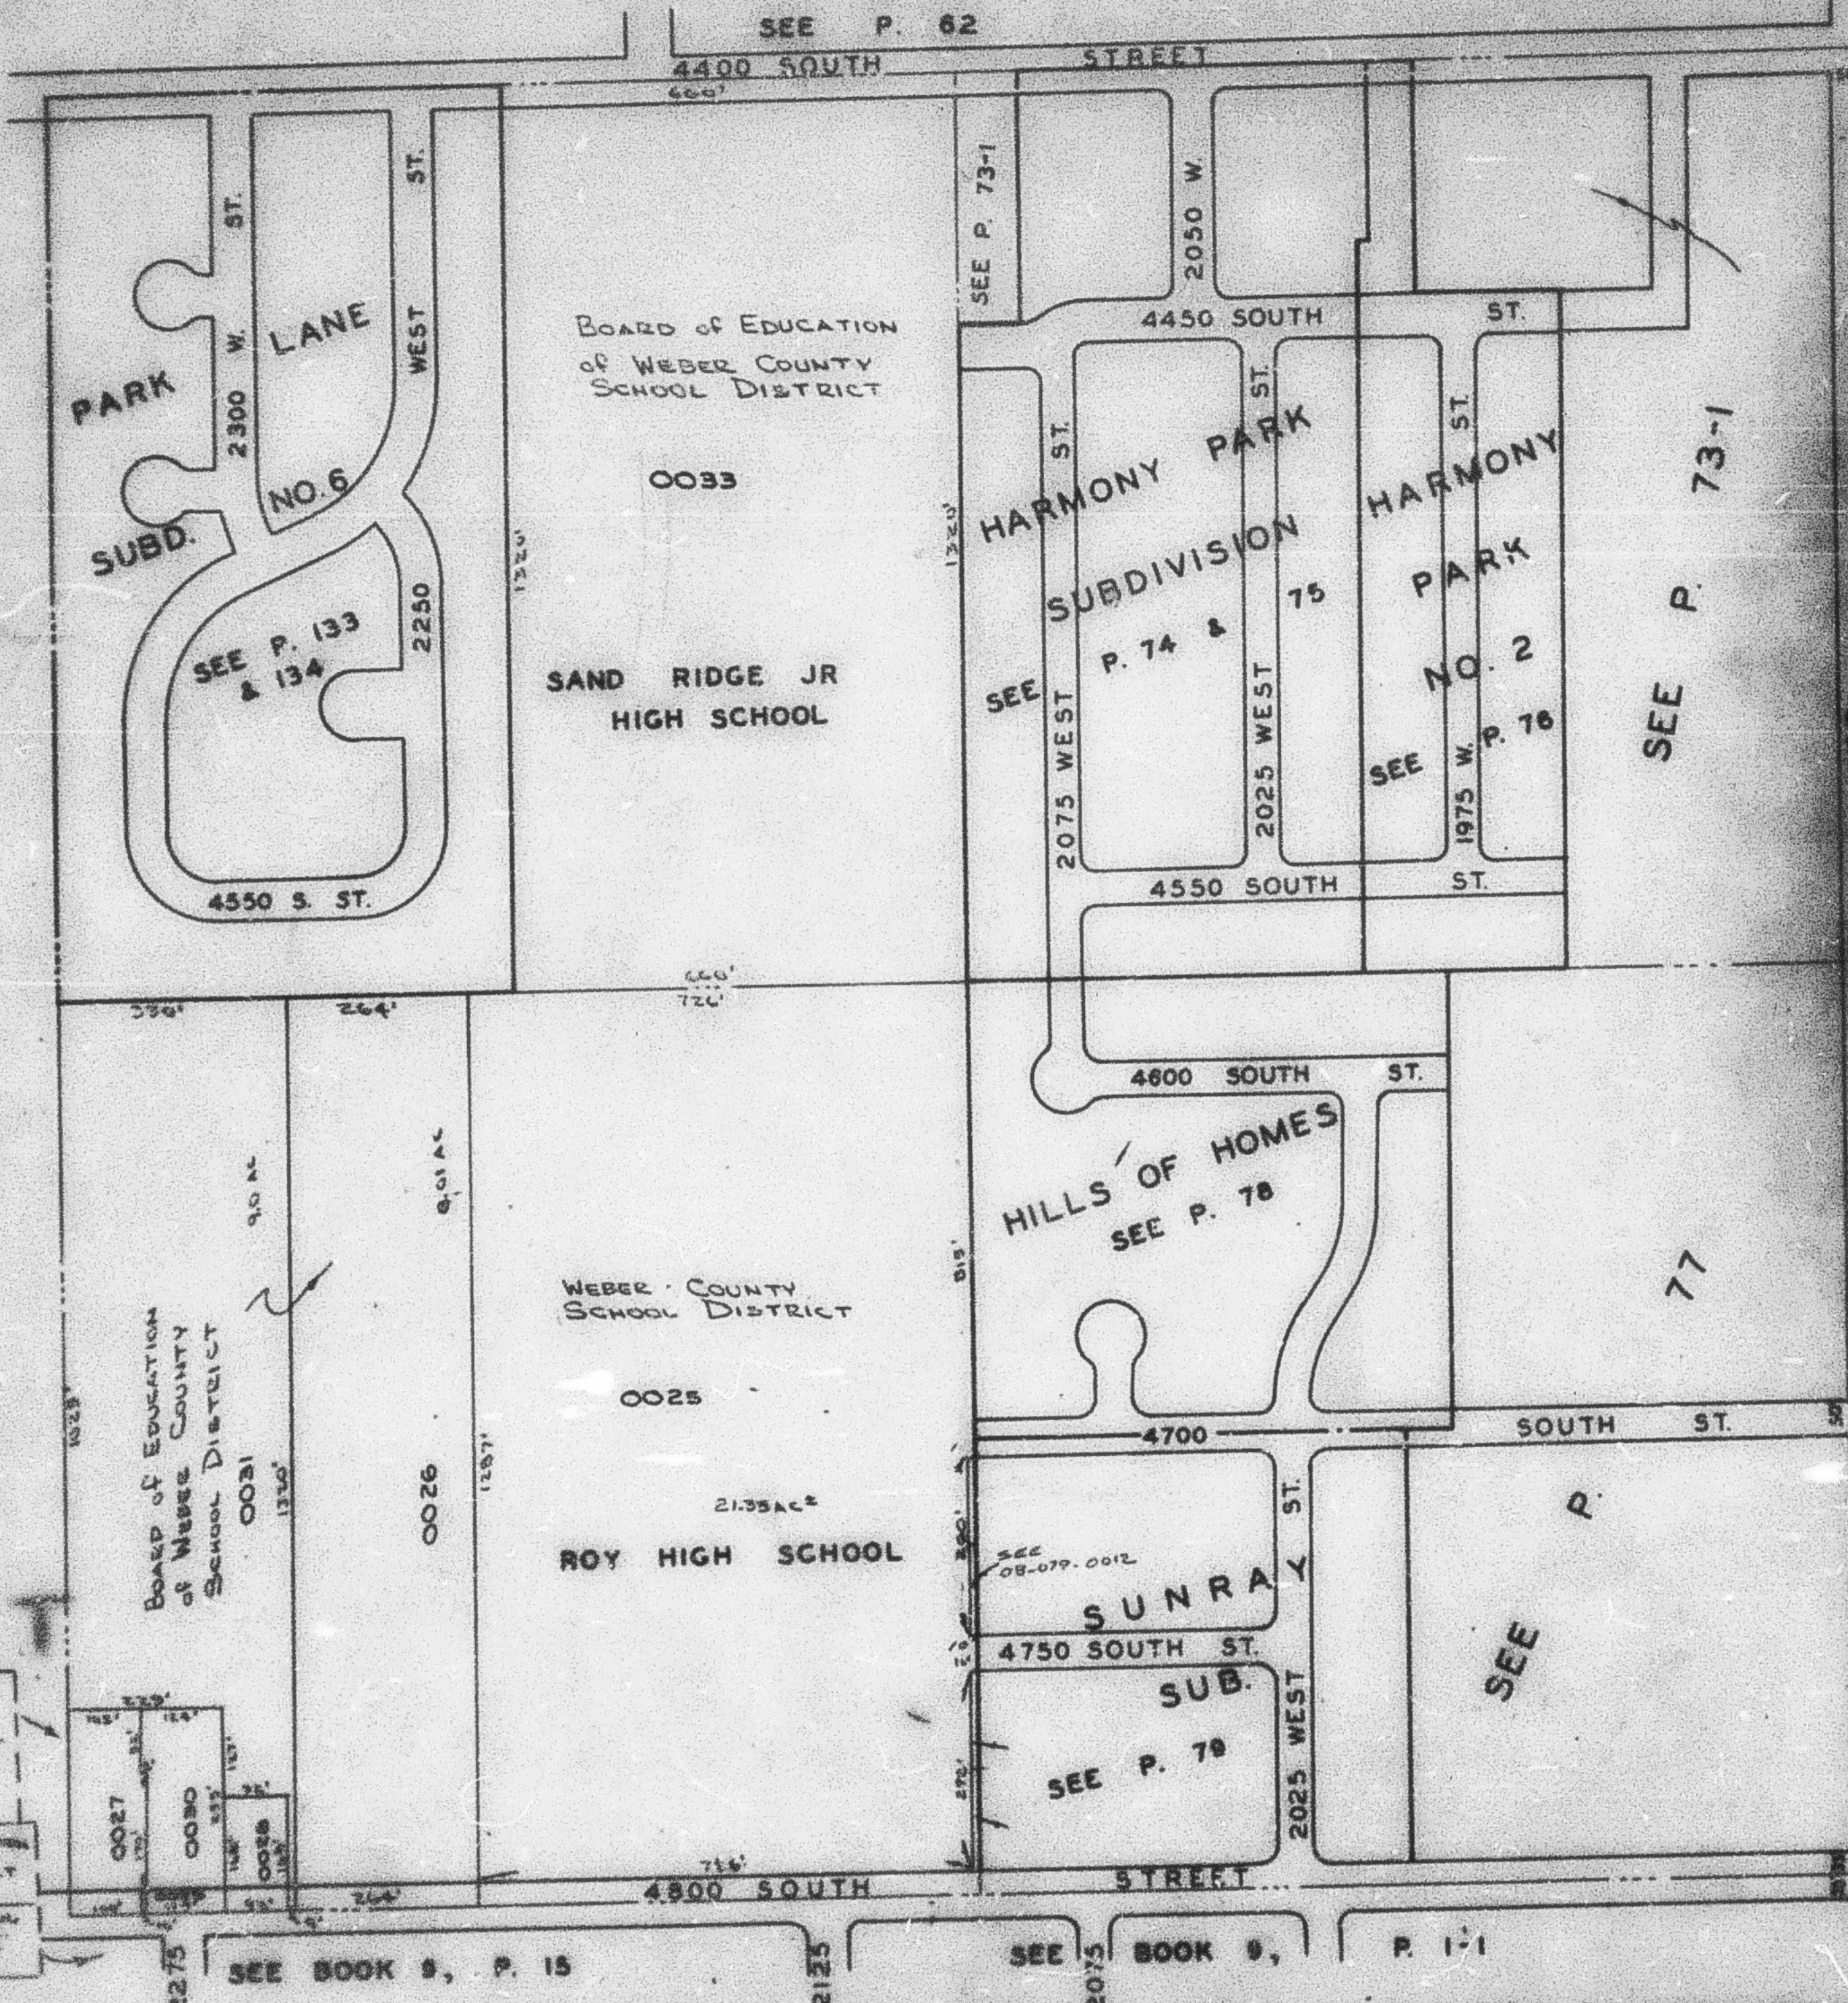

A. KEITH TELBOT
G. W. MABLE
0027
CLARENCE C.
HIGLEY
ANDY DUNN
0028
BOARD OF EDUCATION
OF WEBER COUNTY
SCHOOL DISTRICT
0029
CHIEF OF POLICE
SUNRAY
0030

SEE BOOK 9, P. 15

SEE BOOK 9, P. 1-1