

S.E. 1/4 OF
SECTION 11, T.5 N., R.2 W., S.L.B.&M.
IN ROY CITY


73

TAXING UNIT: 41

SCALE: 1" = 200'

PREFIX: 08-073
ALSO SEE P. 73-1

SEE P. 62

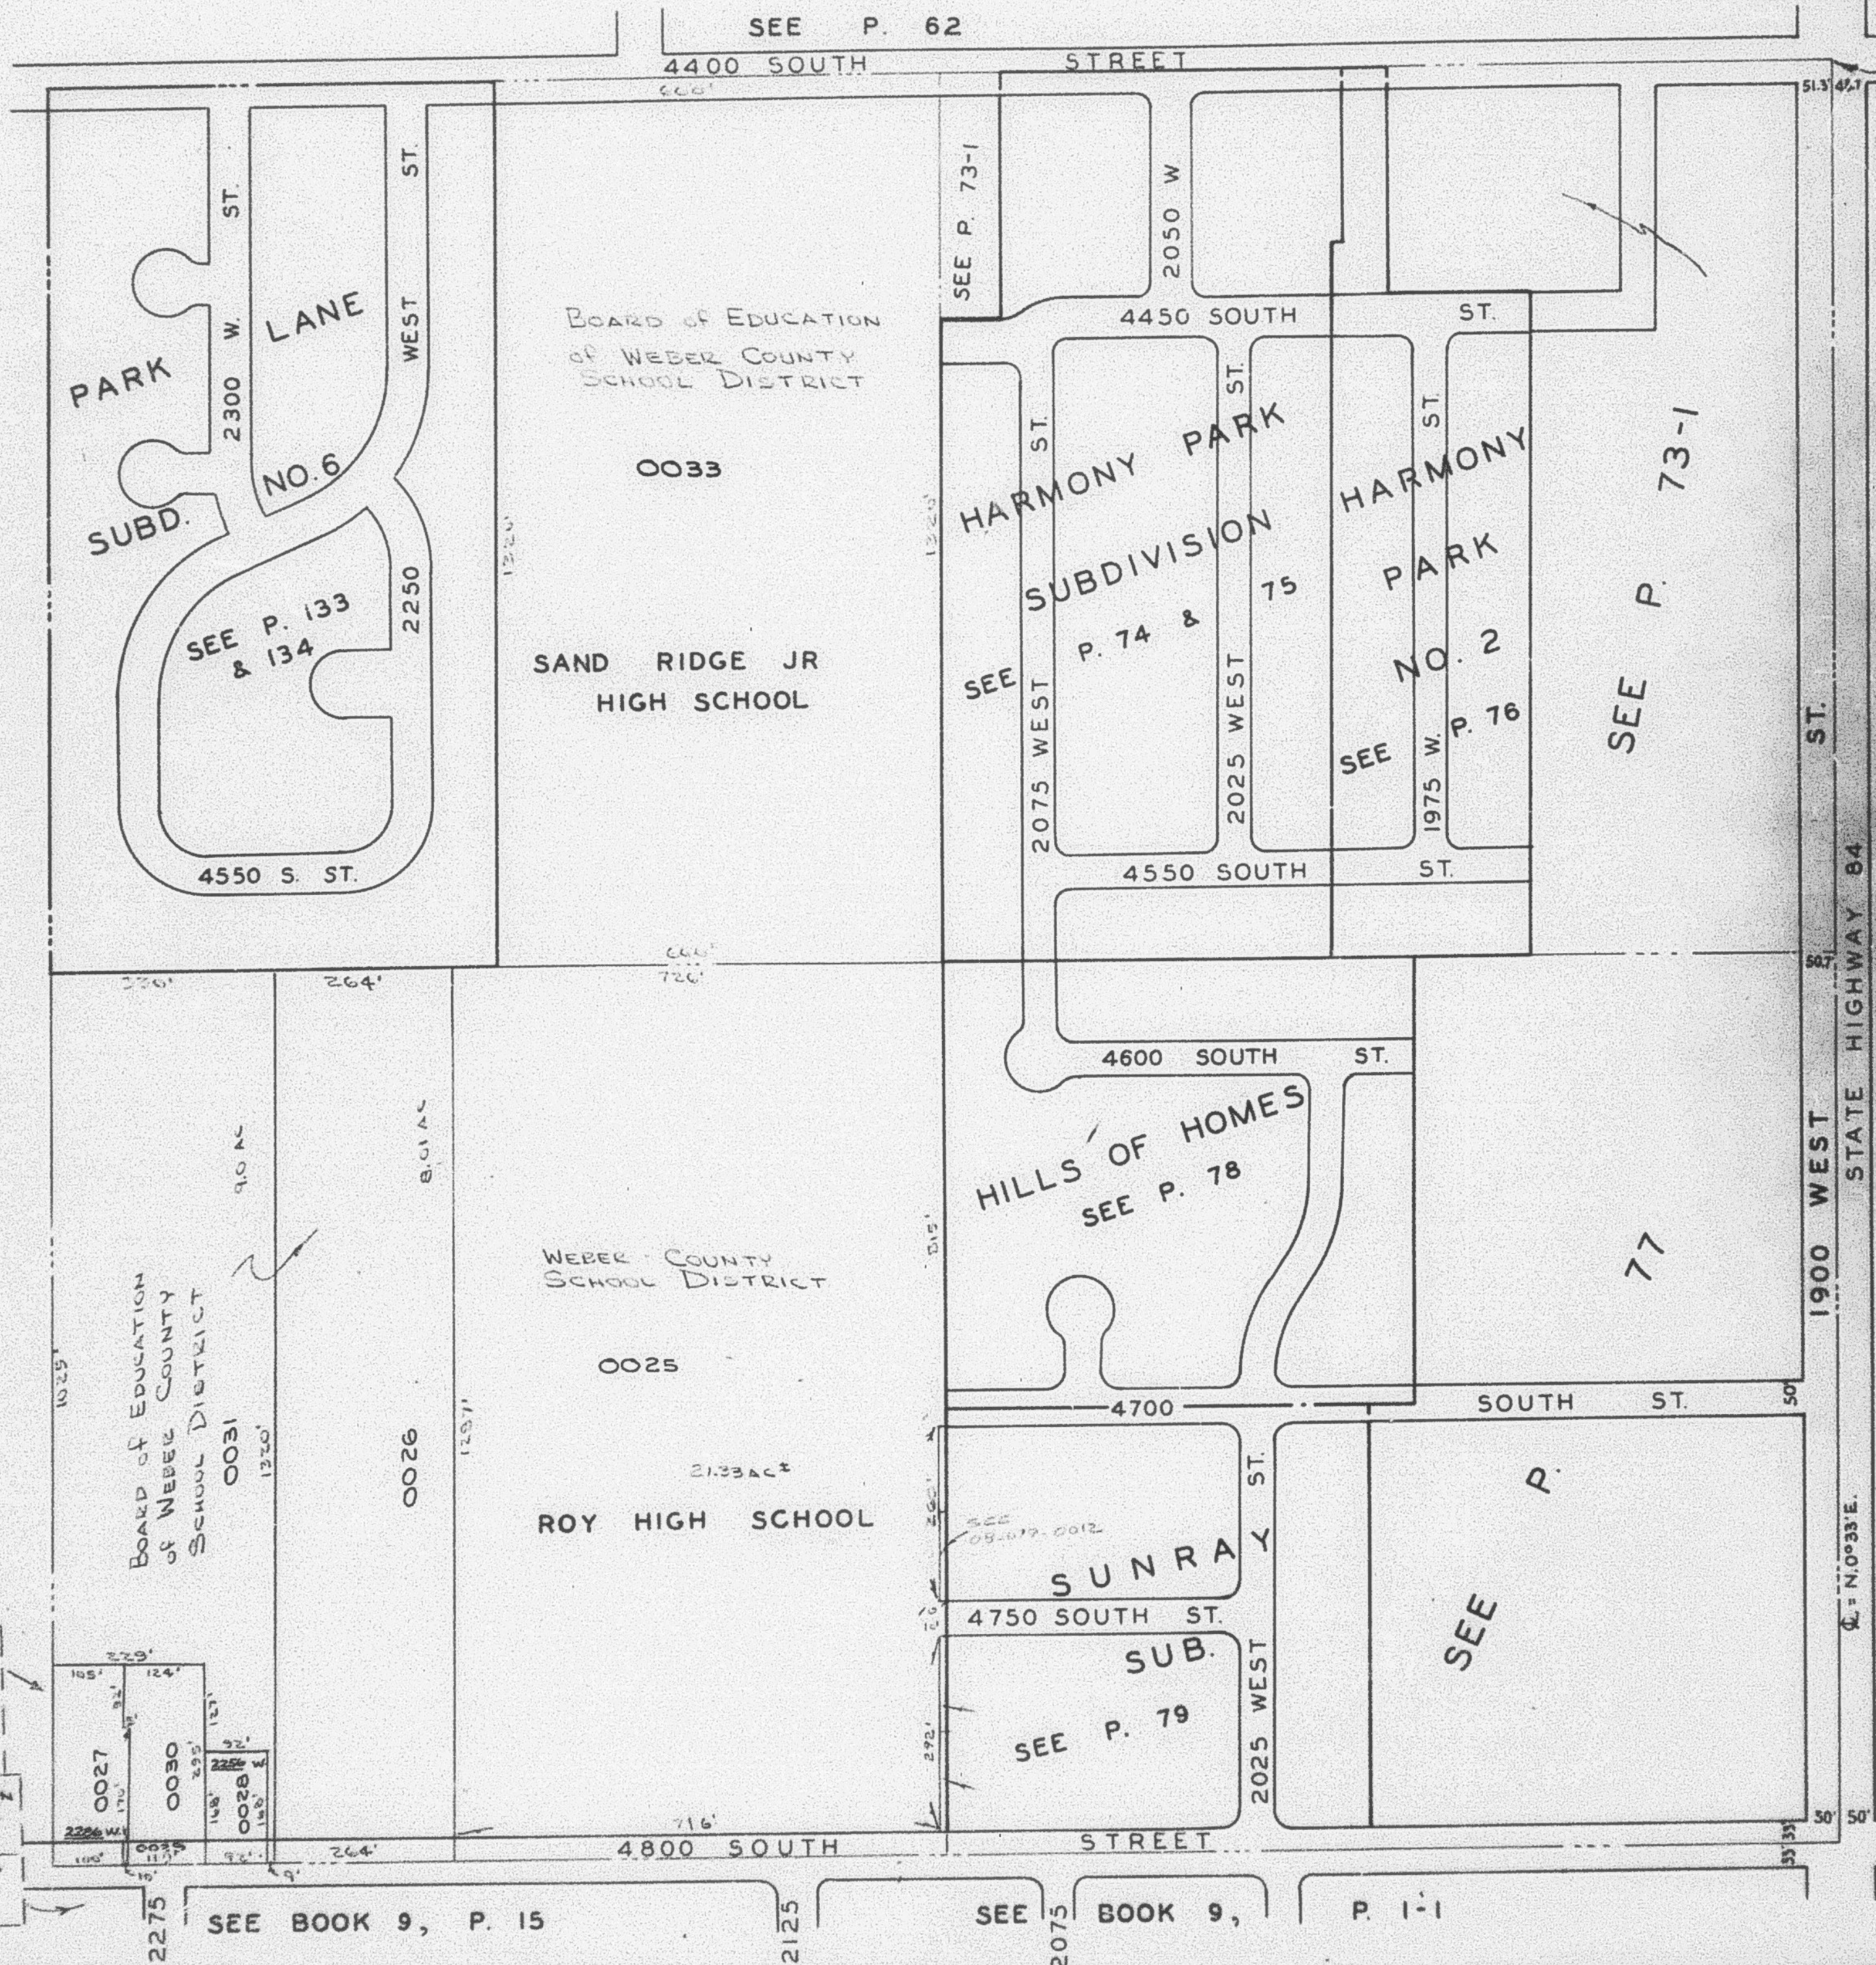

NOTE: 1/4 IS 1.3'
WEST OF SEC. LINE
AT 1/4 COR.

PARCEL Nos.
0025 TO 0033

SEE P. 67-1

A. KEITH TALEBT
& W. MABLE
0027
CLARENCE C.
HIGLEY & CO.
ANITA DAWSON
0028
BOARD OF EDUCATION
OF WEBER COUNTY
SCHOOL DISTRICT
0029
CORP. OF PRESIDING
BISHOP OF CH.
OF J.C. OF L.D. 21
0030

SEE BOOK 9, P. 15

SEE BOOK 9, P. 1-1