

PART OF SE.1/4 SECTION II, T5N, R.2W., S.L.B.& M.
HARMONY PARK SUBDIVISION
 ROY CITY

74

TAXING UNIT: 41

LOTS 1-16, 37-42, 57-59

PREFIX: 08-074

SCALE 1" = 50'

SEE P. 63

S. 89° 44' 20" W.


4400

SOUTH

STREET

N.W. COR. N.E. 1/4 SE. 1/4
 SEC. 11, T5N, R.2W.

SEE P. 73-1

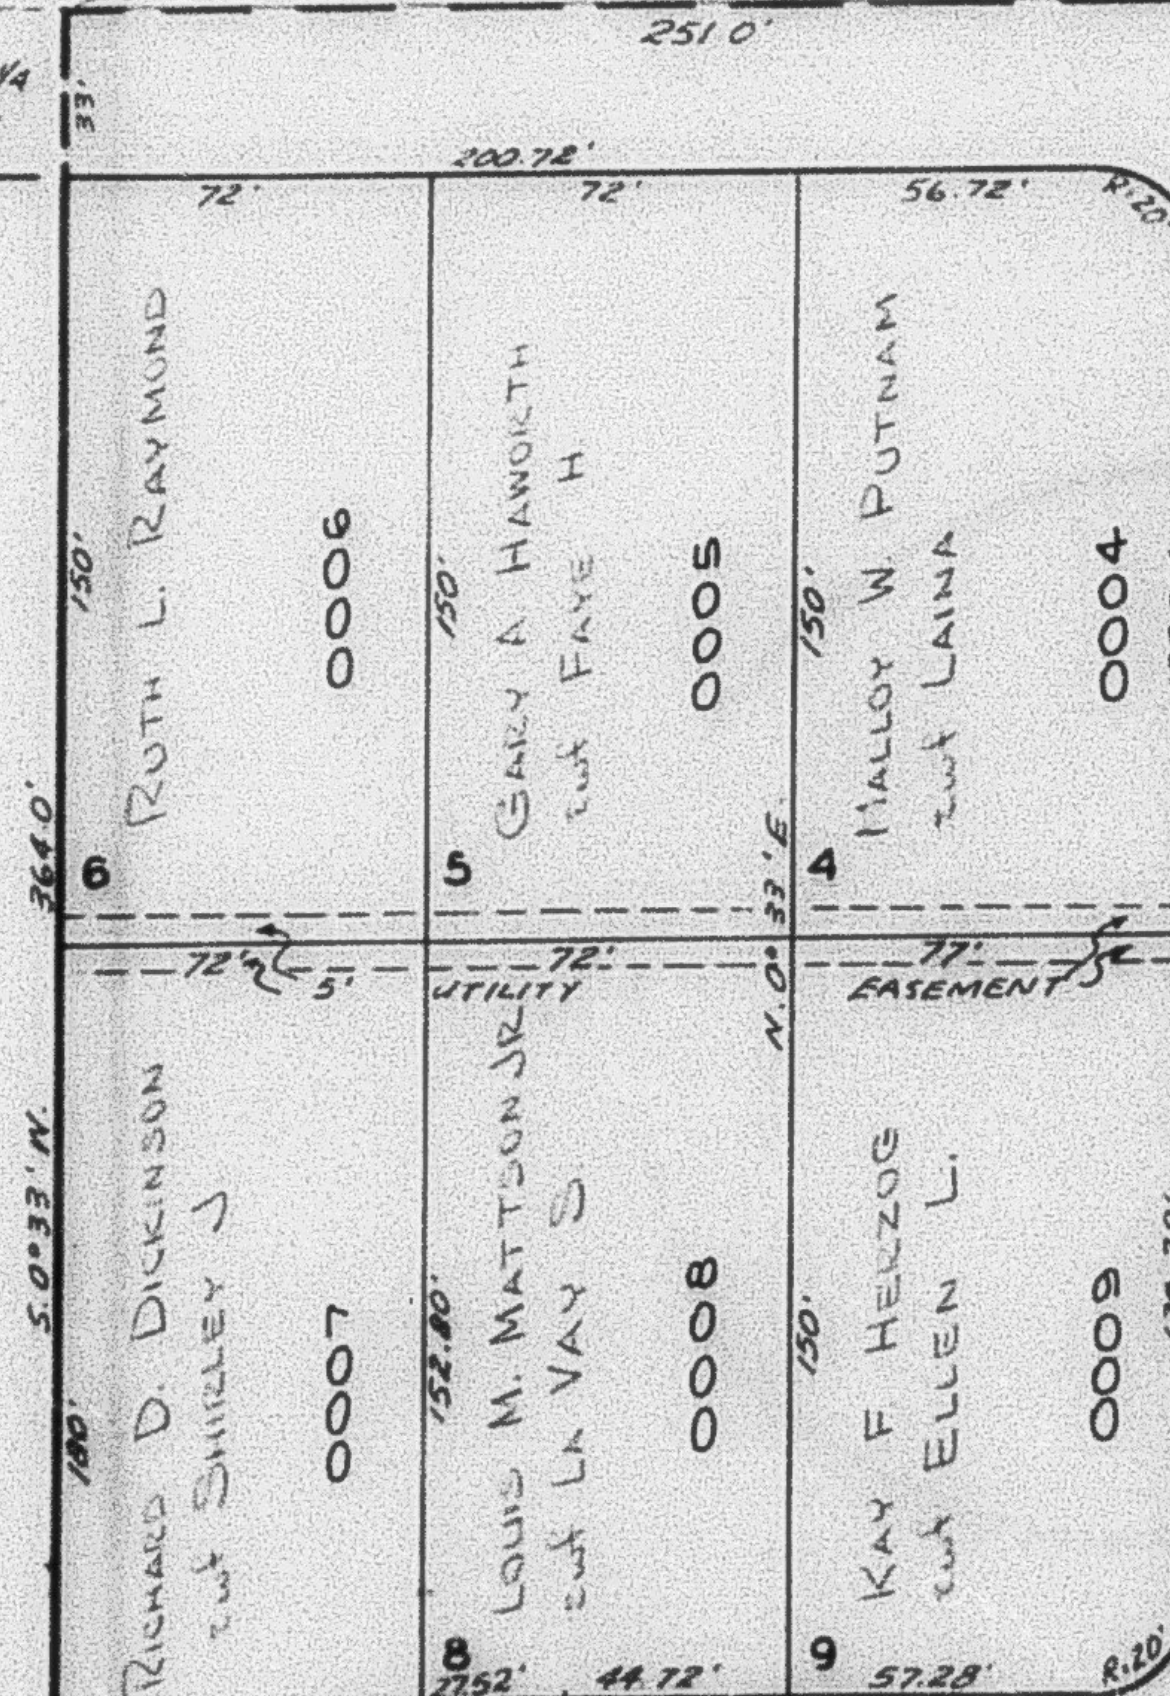

WEST STR.

2050


SOUTH

STREET

4450

NOTE:
 LOTS SUBJECT TO BUILDING
 SETBACKS SEE ORIGINAL
 BOOK 11, PAGE 37.


SEE P. 73

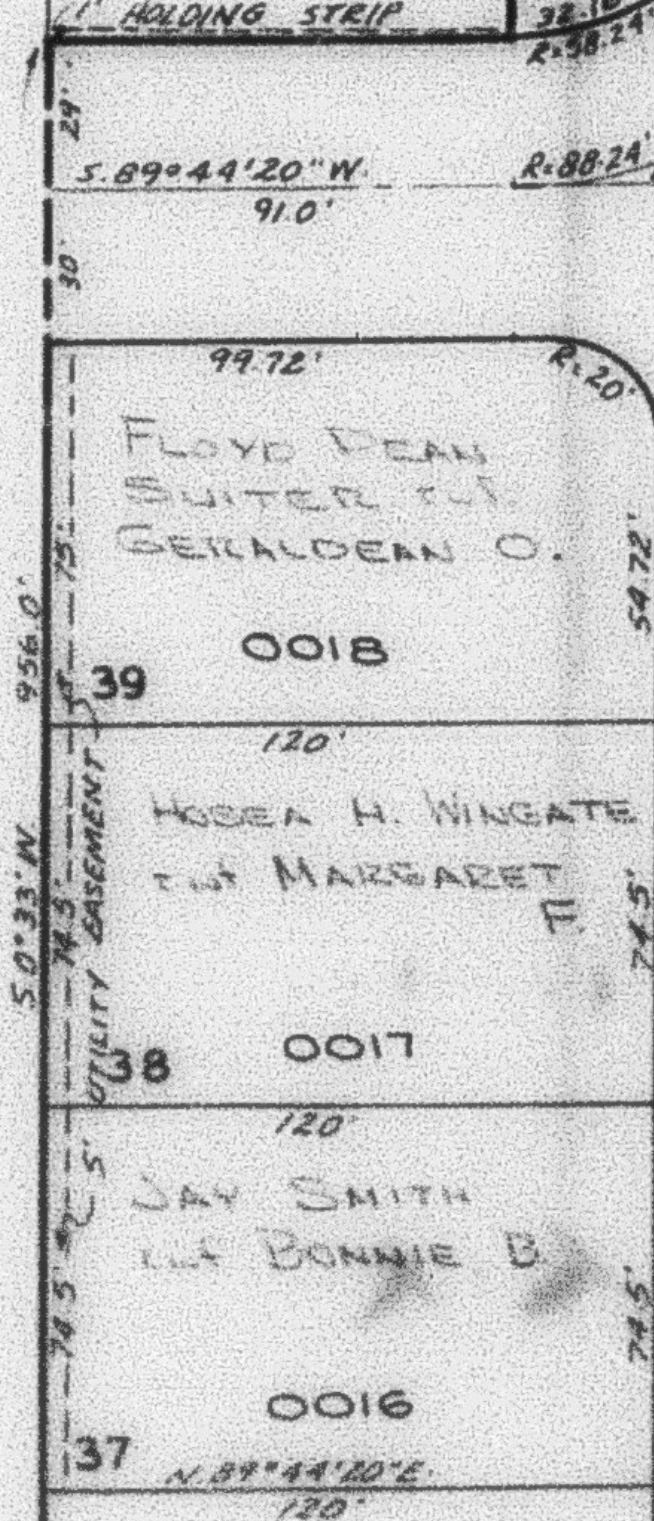

WEST STR.


2075

SEE P. 75

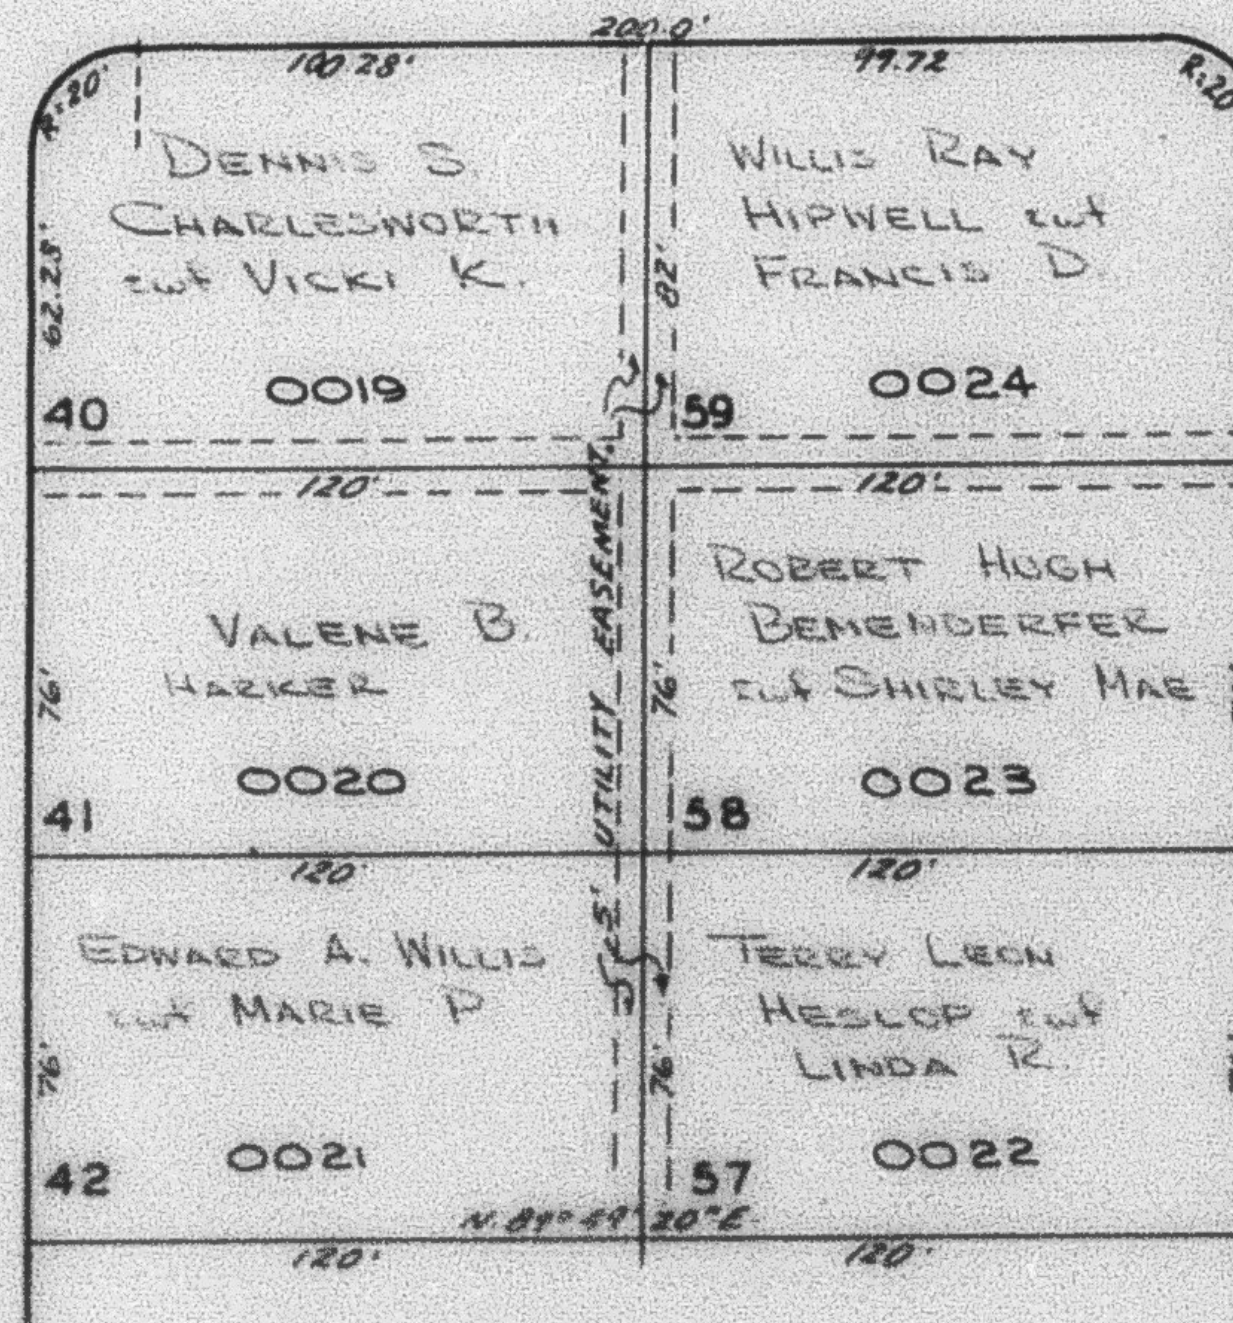

WEST STR.

2025

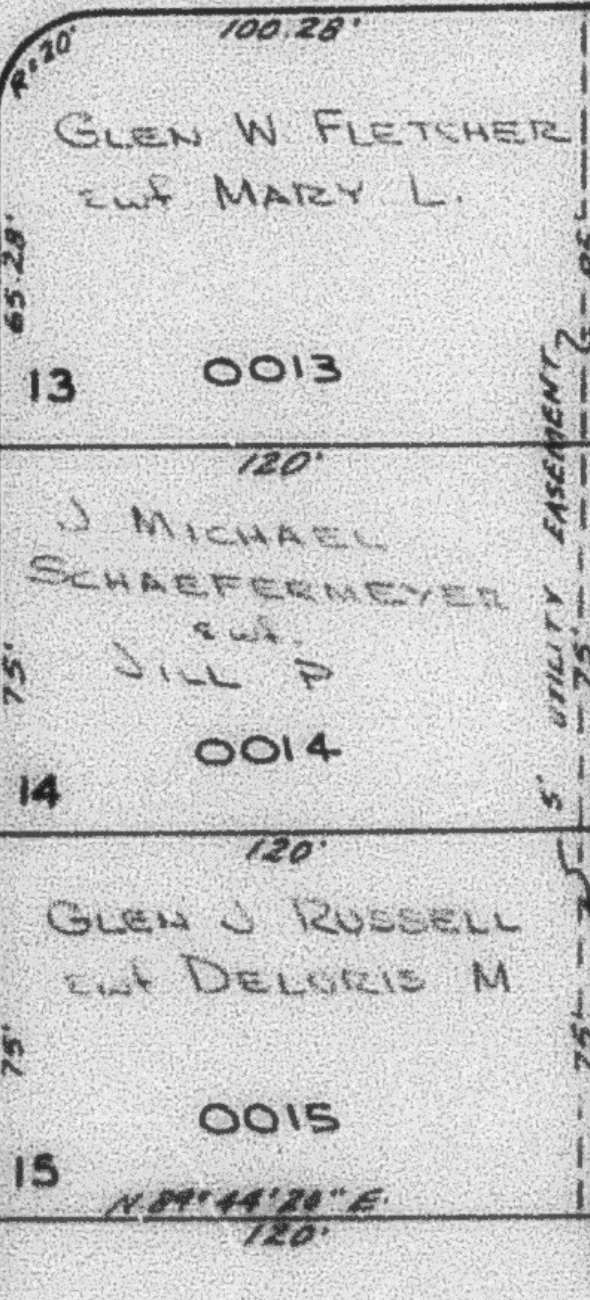

SEE P. 76

1900 WEST STREET