

PART OF S.E. 1/4 SECTION 11, T5N, R.2W, S.L.B. & M.
HARMONY PARK SUBDIVISION
 ROY CITY

TAXING UNIT: 41

LOTS 1-15, 37-42, 57-59

PREFIX 08-074

SCALE 1" = 50'

SEE P. 63

S. 89° 44' 20" W.

4400

SOUTH


STREET

91.0'
 N.W. COR. NE 1/4 SE 1/4
 SEC. 11, T5N, R.2W.

251.0'

268.0'

710'

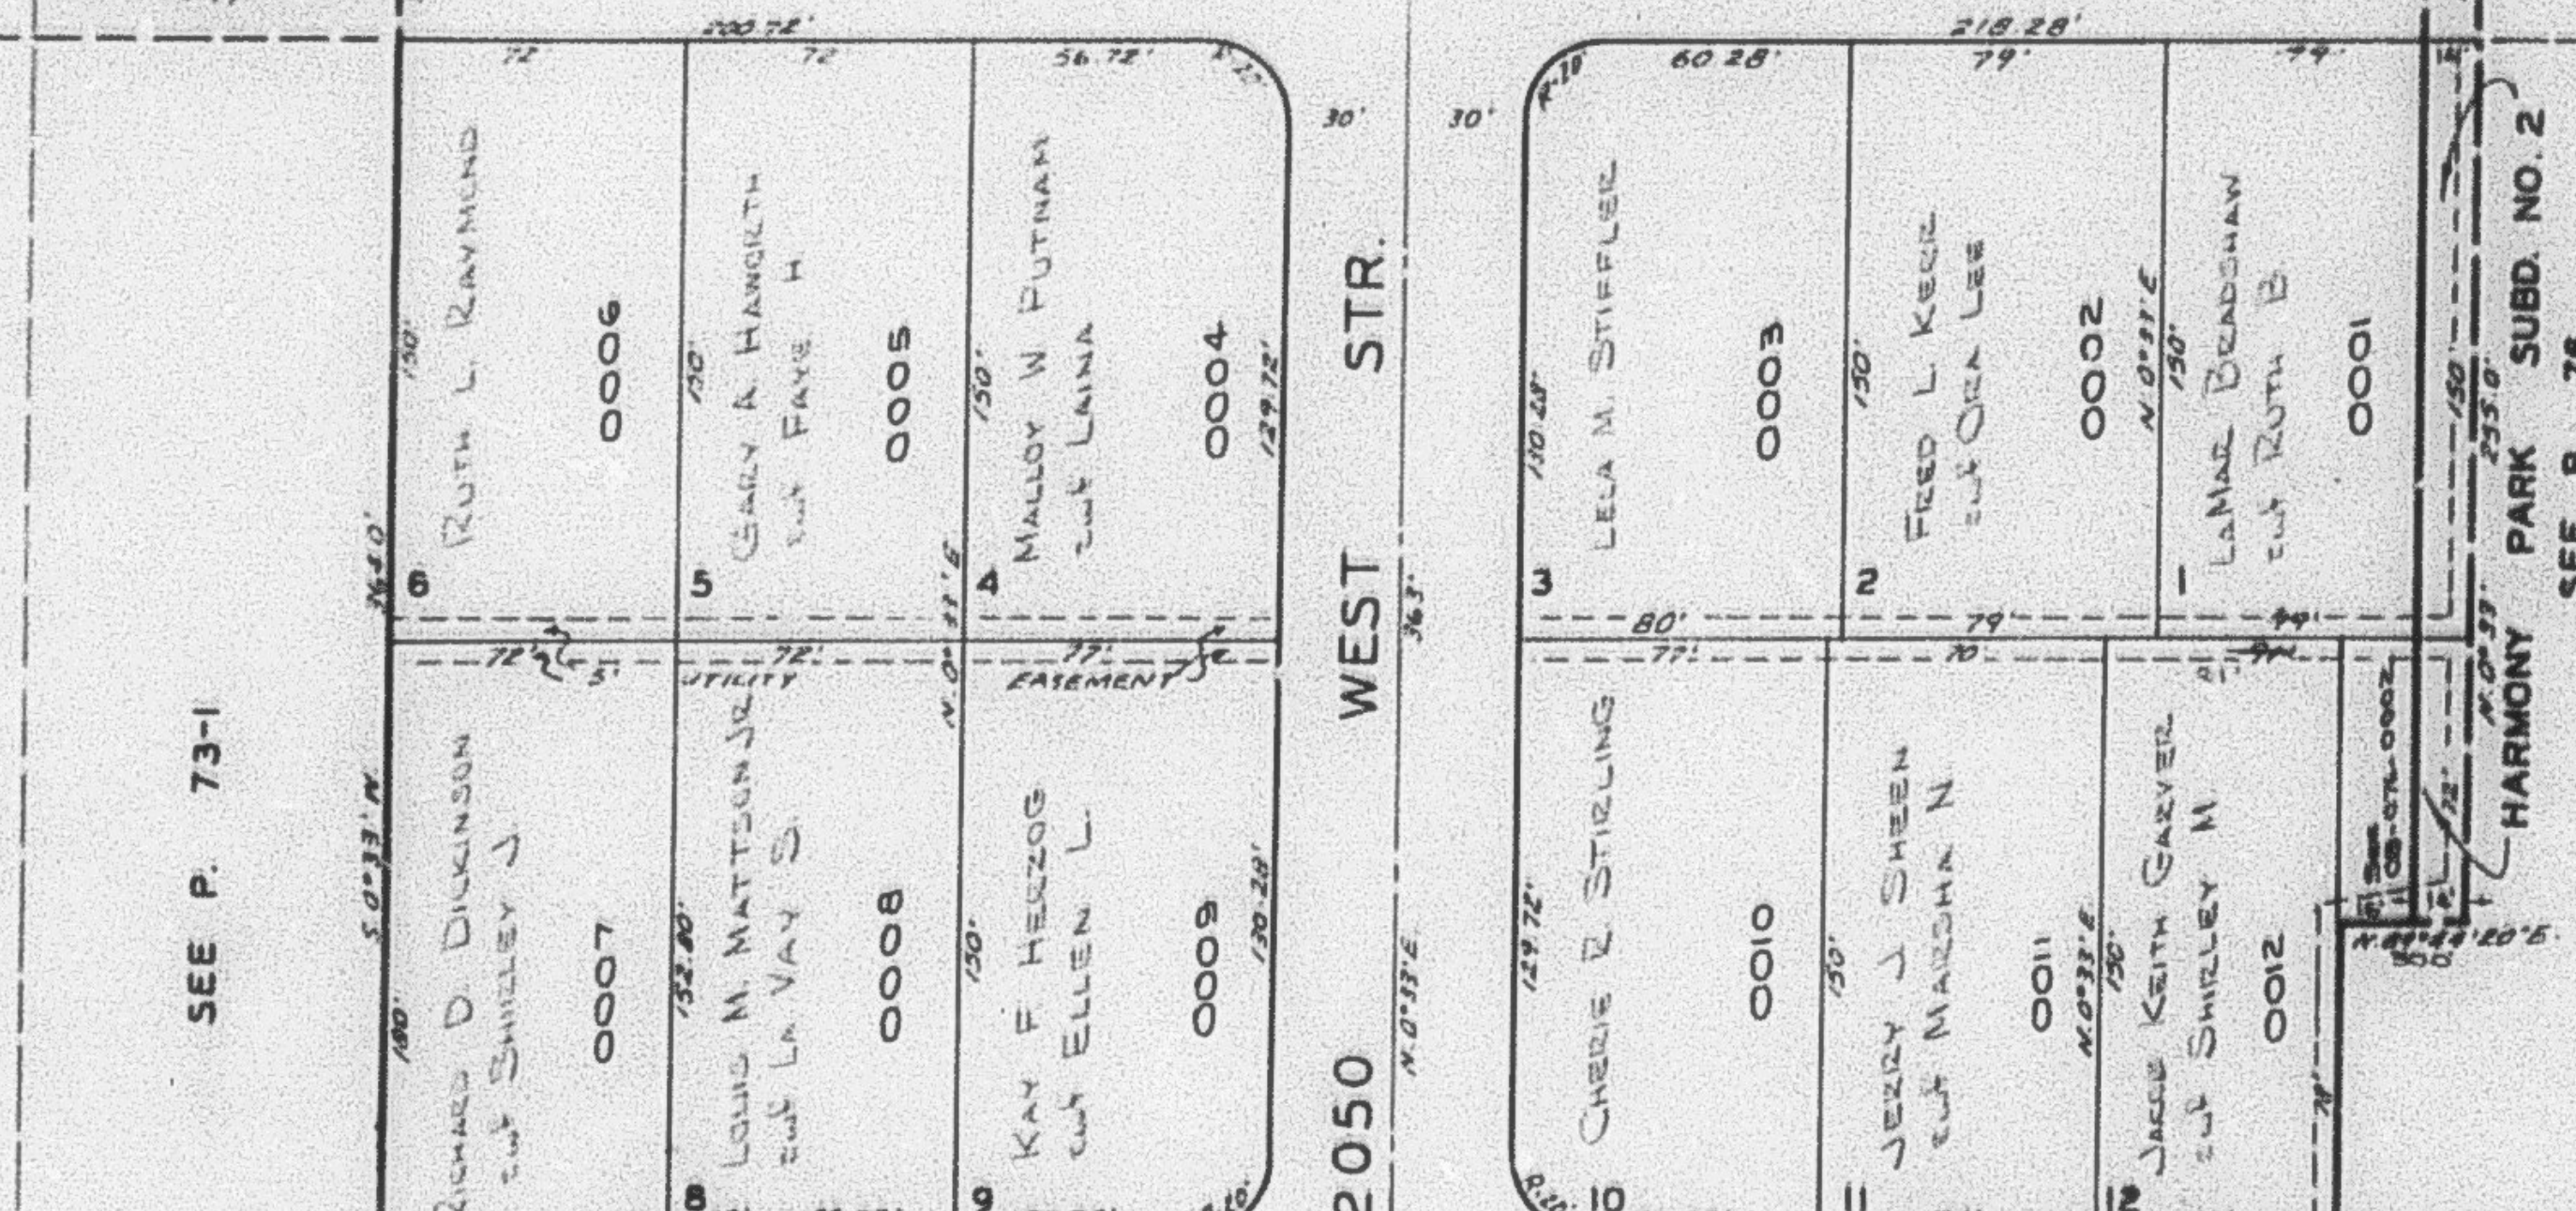

SEE P. 73-1

WEST STR.

2050

SOUTH

STREET

4450

NOTE:
 LOTS SUBJECT TO BUILDING
 SETBACKS SEE ORIGINAL
 BOOK 11, PAGE 37.

SEE P. 73

WEST STR.

2075

WEST STR.

2025

SEE P. 76

SEE P. 75