

PART OF THE S.E. 1/4, SEC. 11, T.5N., R.2W., S.L.B. & M.

75


HARMONY PARK SUBDIVISION

LOTS 16-36, 43-56

TAXING UNIT: 41

IN ROY CITY
SCALE 1" = 50'

SEE PAGE 74

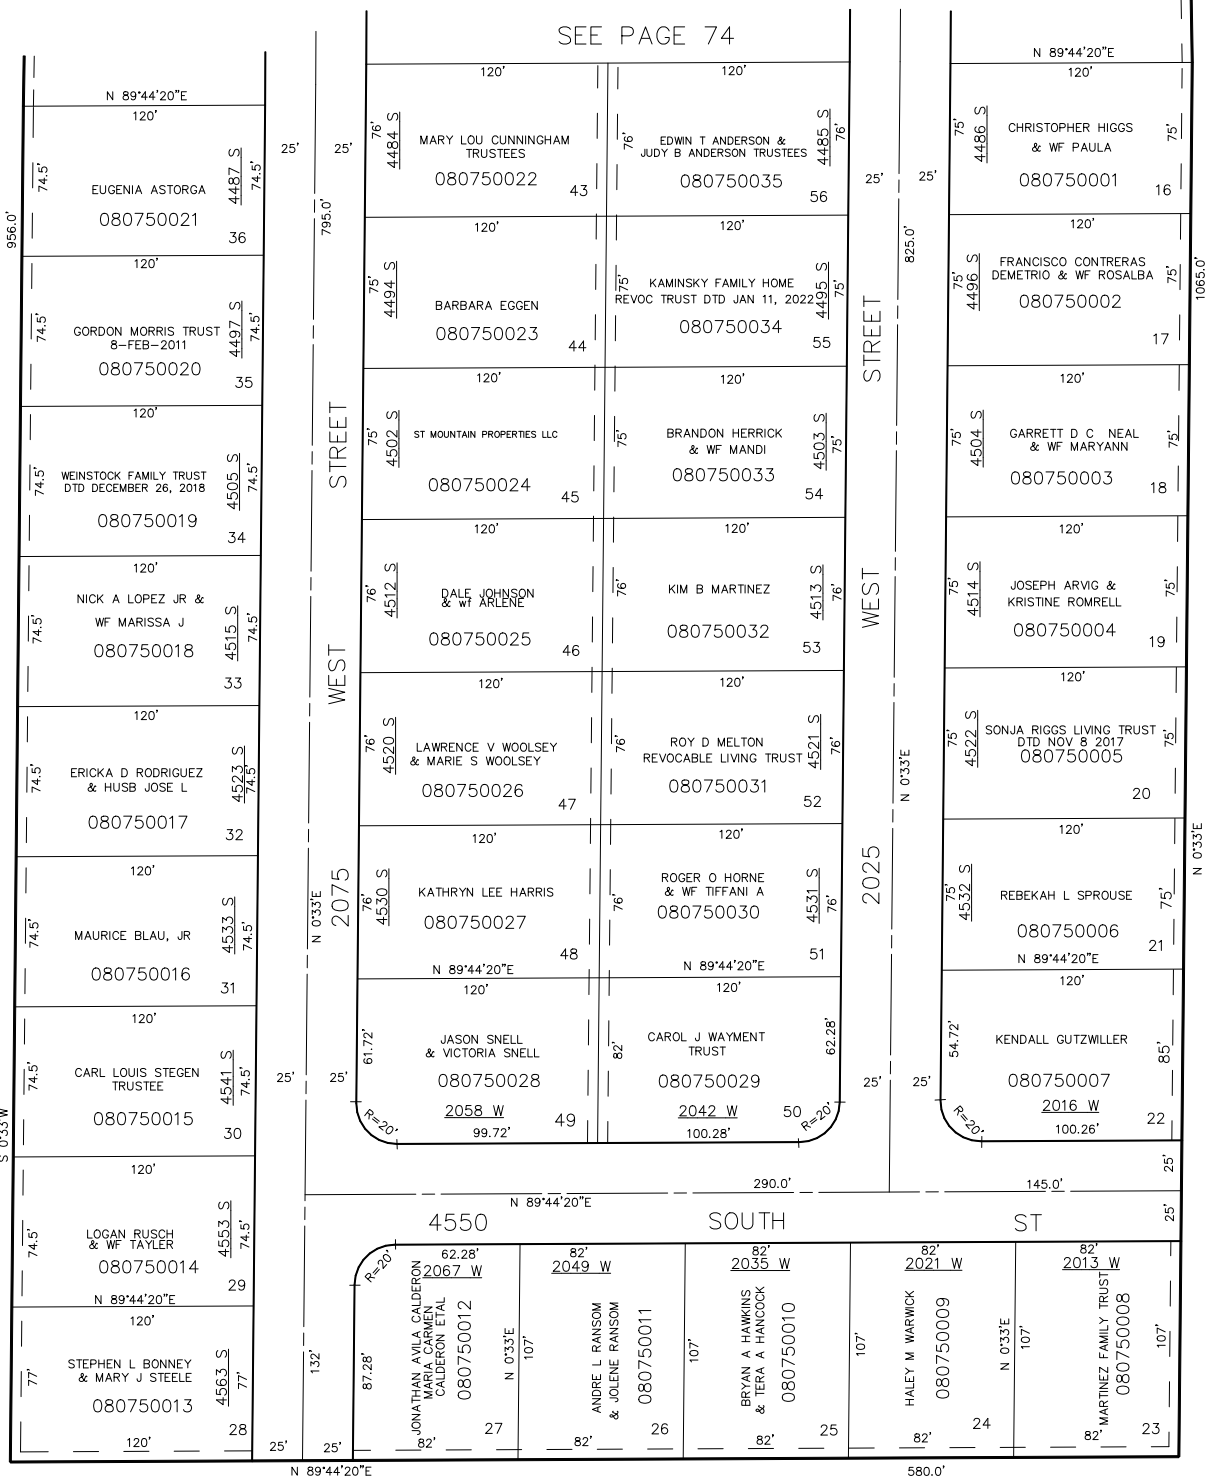

SEE PAGE 73

SEE PAGE 76

FOR COMPLETE ENG. DATA
SEE ORIG. DED. PLAT IN
BOOK 11 PAGE 37.

5' UTILITY & DRAINAGE EASEMENTS
EACH SIDE OF PROPERTY LINES AS
INDICATED BY DASHED LINES.
EXCEPT AS OTHERWISE SHOWN.

SEE PAGE 78 FOR TAX PURPOSES ONLY*

S.H.L. 3-87