


PART OF SE 1/4 OF SEC 11, T.5N., R.2W., S.L.B. & M.  
HARMONY PARK SUBDIVISION NO. 2

TAXING UNIT: 41

IN ROY CITY  
SCALE 1" = 50'

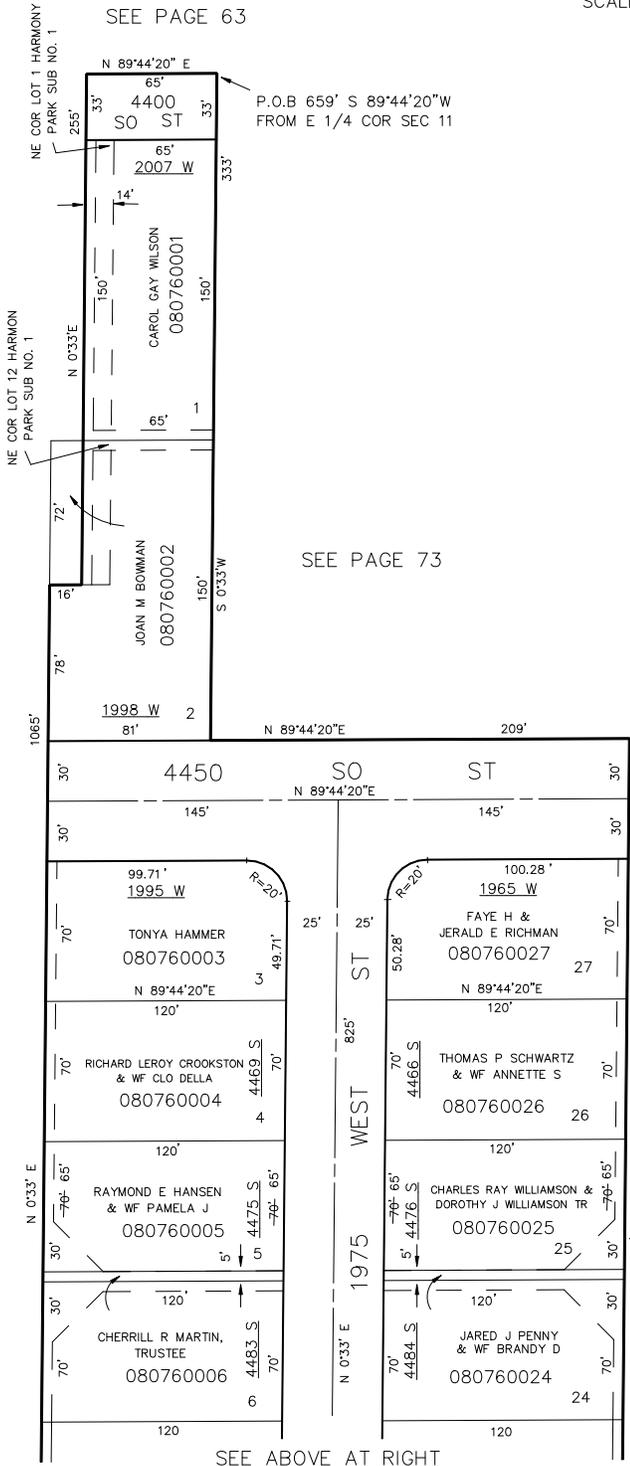


SEE PAGE 63

P.O.B 659' S 89°44'20"W  
FROM E 1/4 COR SEC 11

SEE PAGE 73

SEE ABOVE AT RIGHT

5' UTILITY & DRAINAGE EASEMENTS EACH  
SIDE OF PROPERTY LINES AS INDICATED  
BY DASHED LINES EXCEPT AS OTHERWISE  
SHOWN.

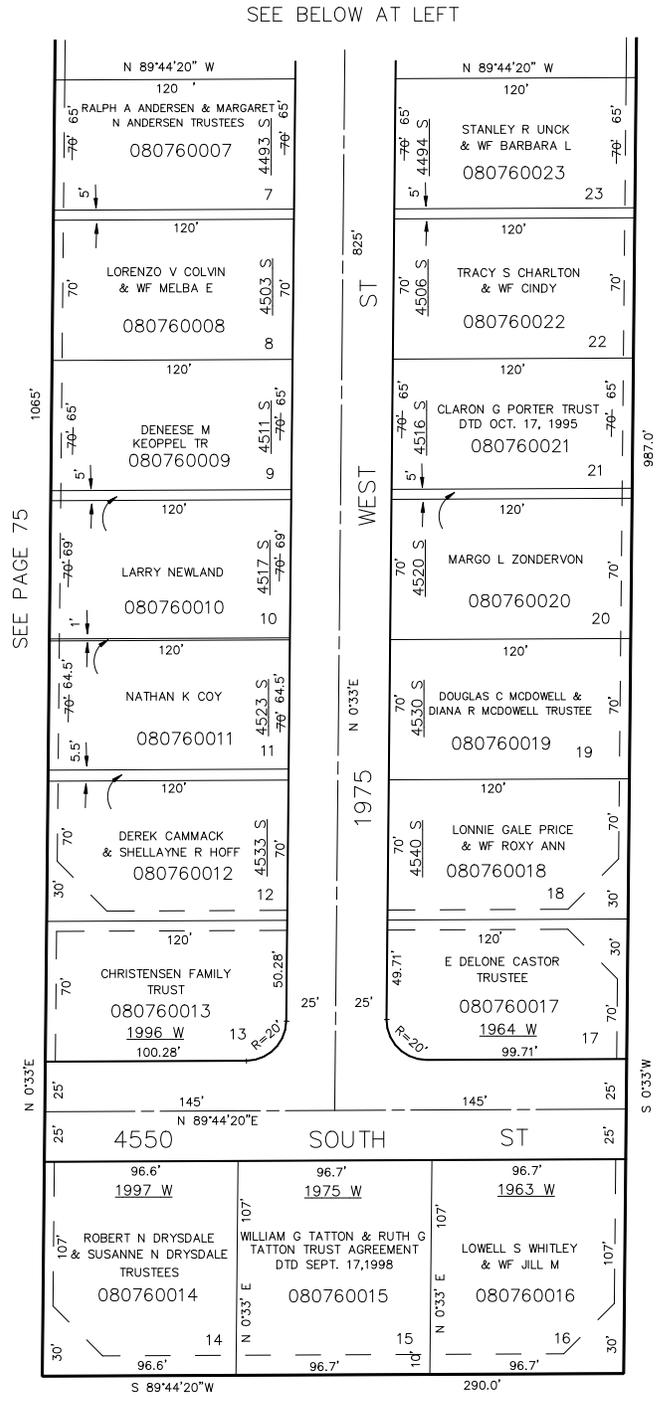

SEE BELOW AT LEFT

SEE PAGE 75

SEE PAGE 78

SEE PAGE 73

FOR COMPLETE ENG DATA SEE  
ORIGINAL DEDICATION PLAT IN  
BOOK 11, PAGE 96 OF RECORDS.

SEE PAGE 73